
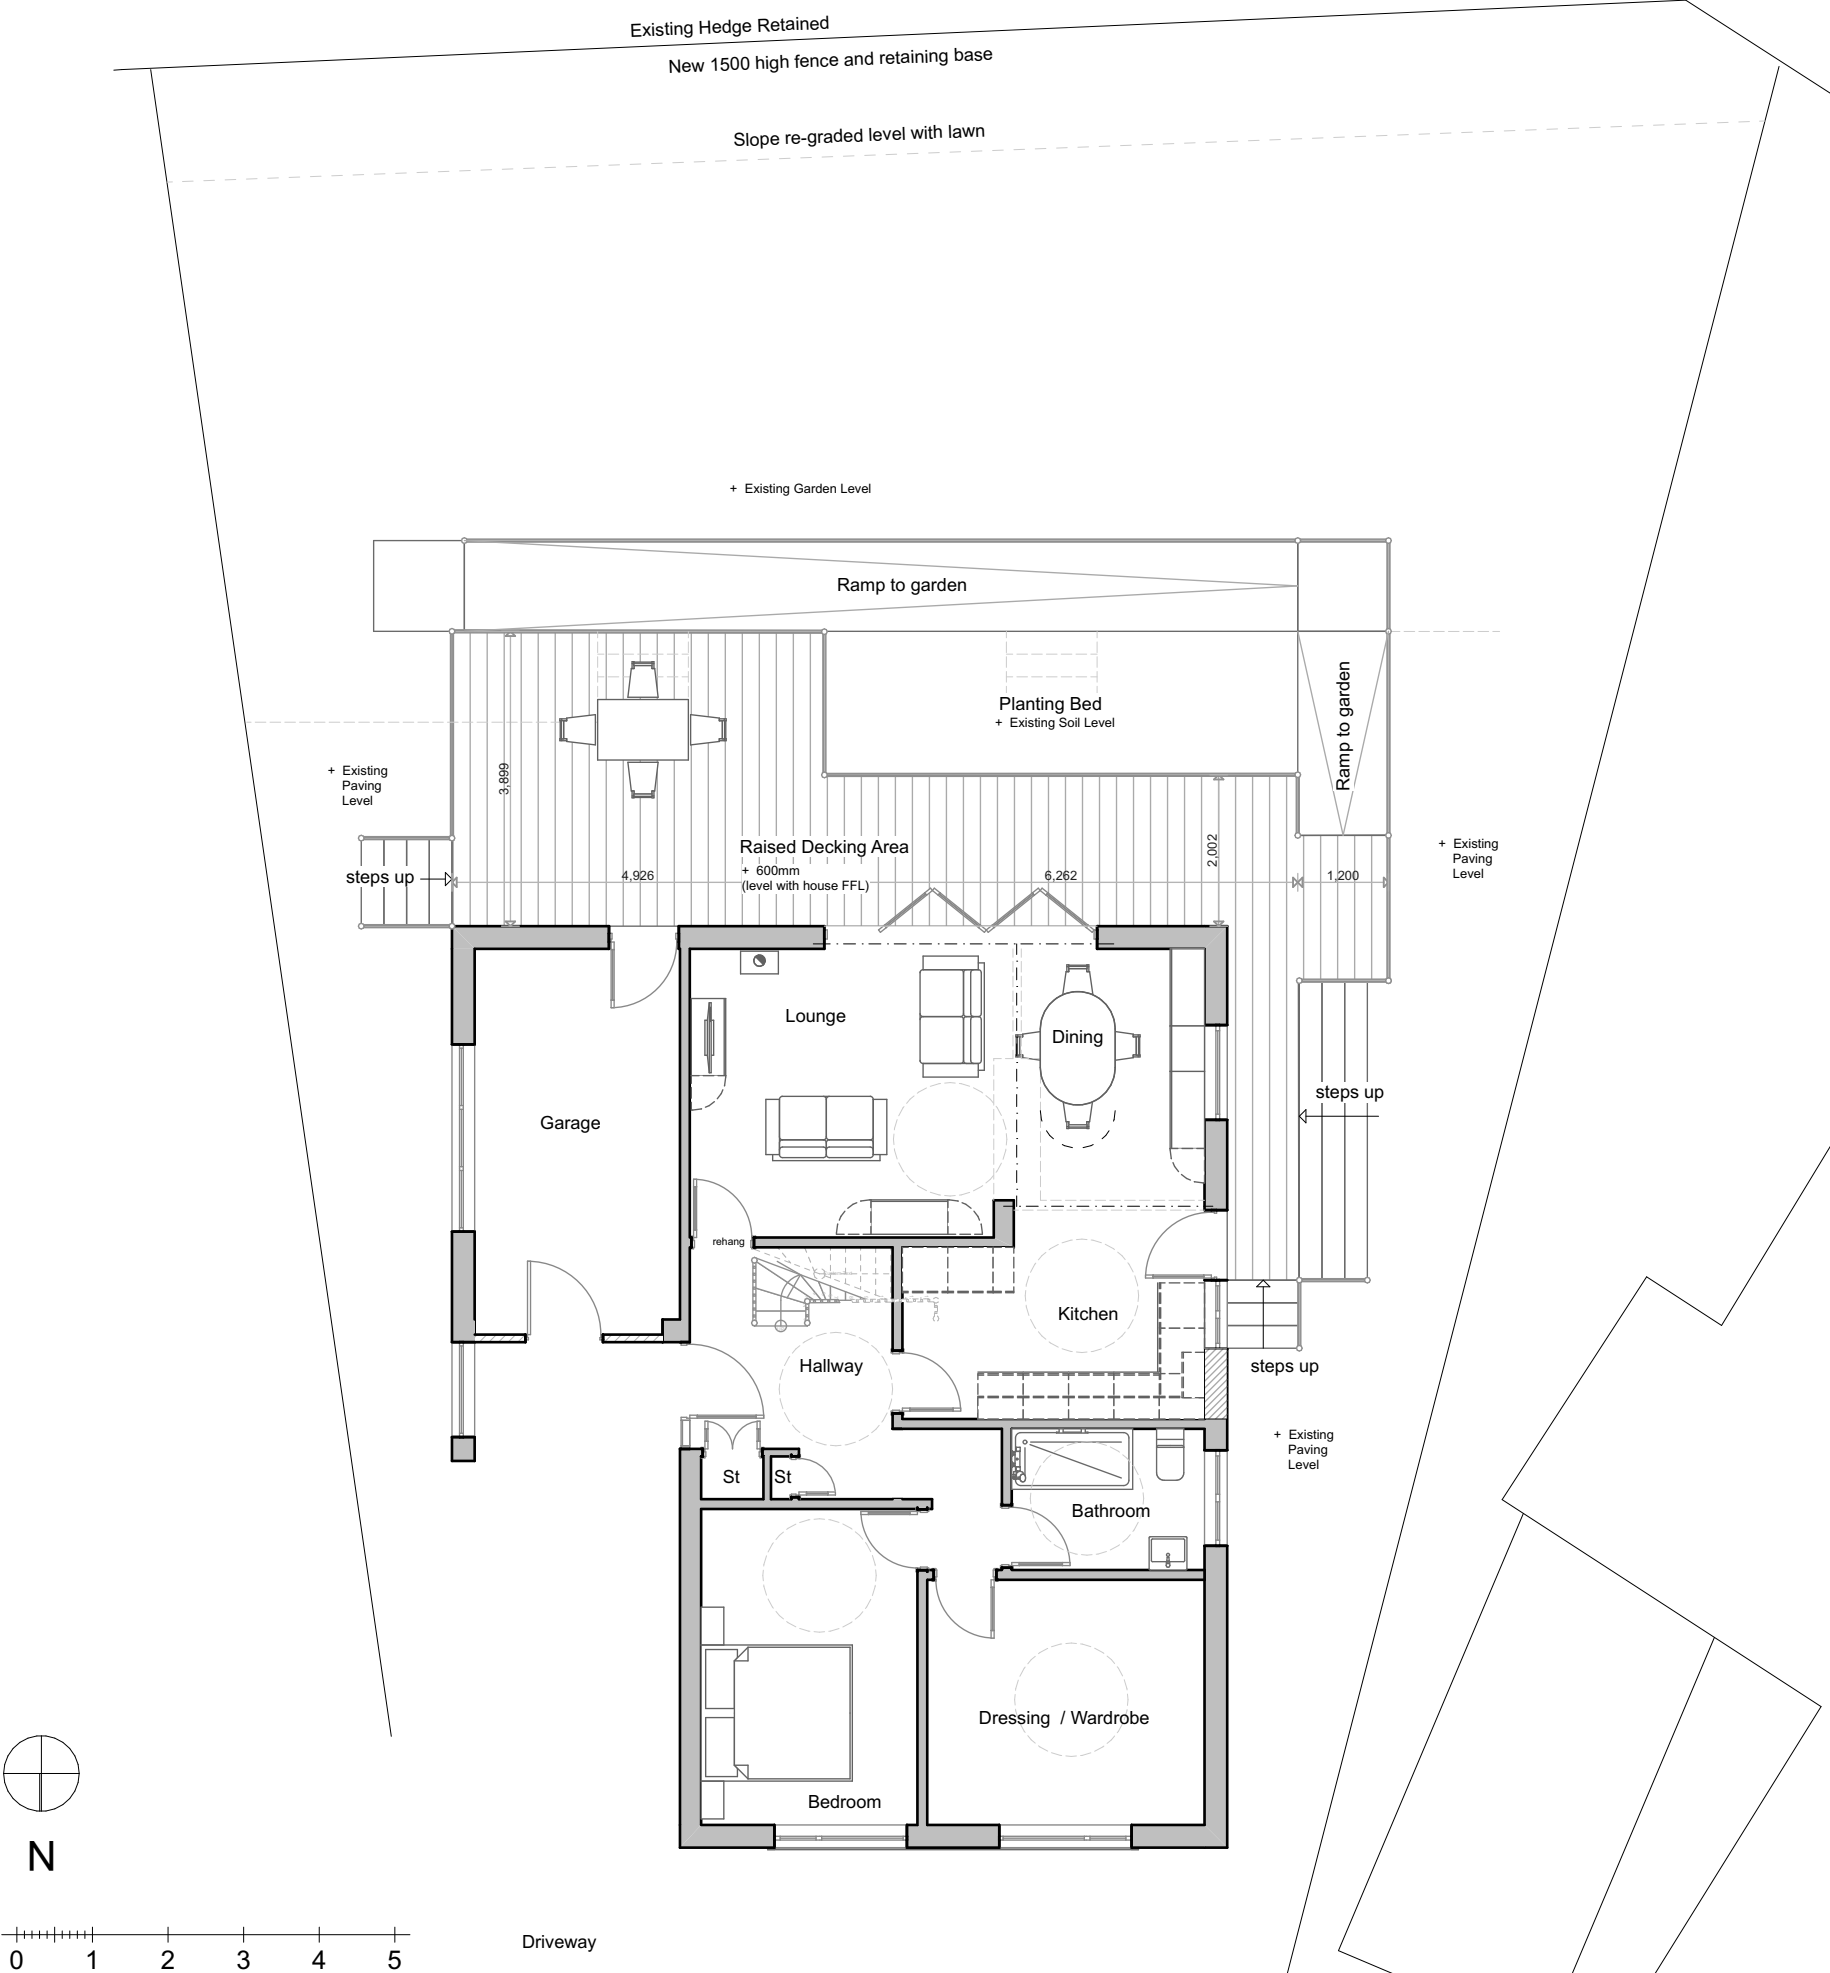


DO NOT SCALE FROM THIS DRAWING  
(except for planning purposes only)  
Use written dimensions only, if in doubt ASK  
This drawing is protected under the copyright of 3D.G design

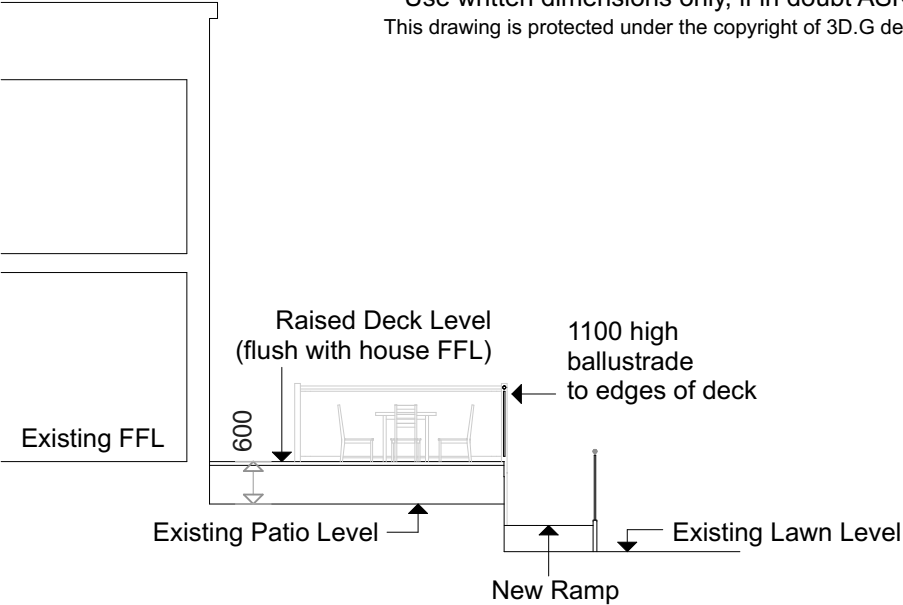

Rev	a decking dimensions added	05.10.22
	Description	Date

Project:  
3 Knowsley Road West BB1 9PW

Status:  
Planning

Client:  
Mr & Mrs Hodson

Drawing Title:  
Proposed Raised Deck

Project No:  
010-788

Drg No:  
09

Rev:  
a

Scale:  
1-100 @ A3

**3D.Gdesign**  
architectural consultants  
13 Leyland House Lancashire Business Park  
Centurion Way Leyland Lancashire PR26 6TY  
t: 01772 367 150  
e: studio@3dgdesign.co.uk  
w: www.3dgdesign.co.uk