
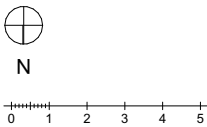


DO NOT SCALE FROM THIS DRAWING
(except for planning purposes only)
Use written dimensions only, if in doubt ASK
This drawing is protected under the copyright of 3D.G design

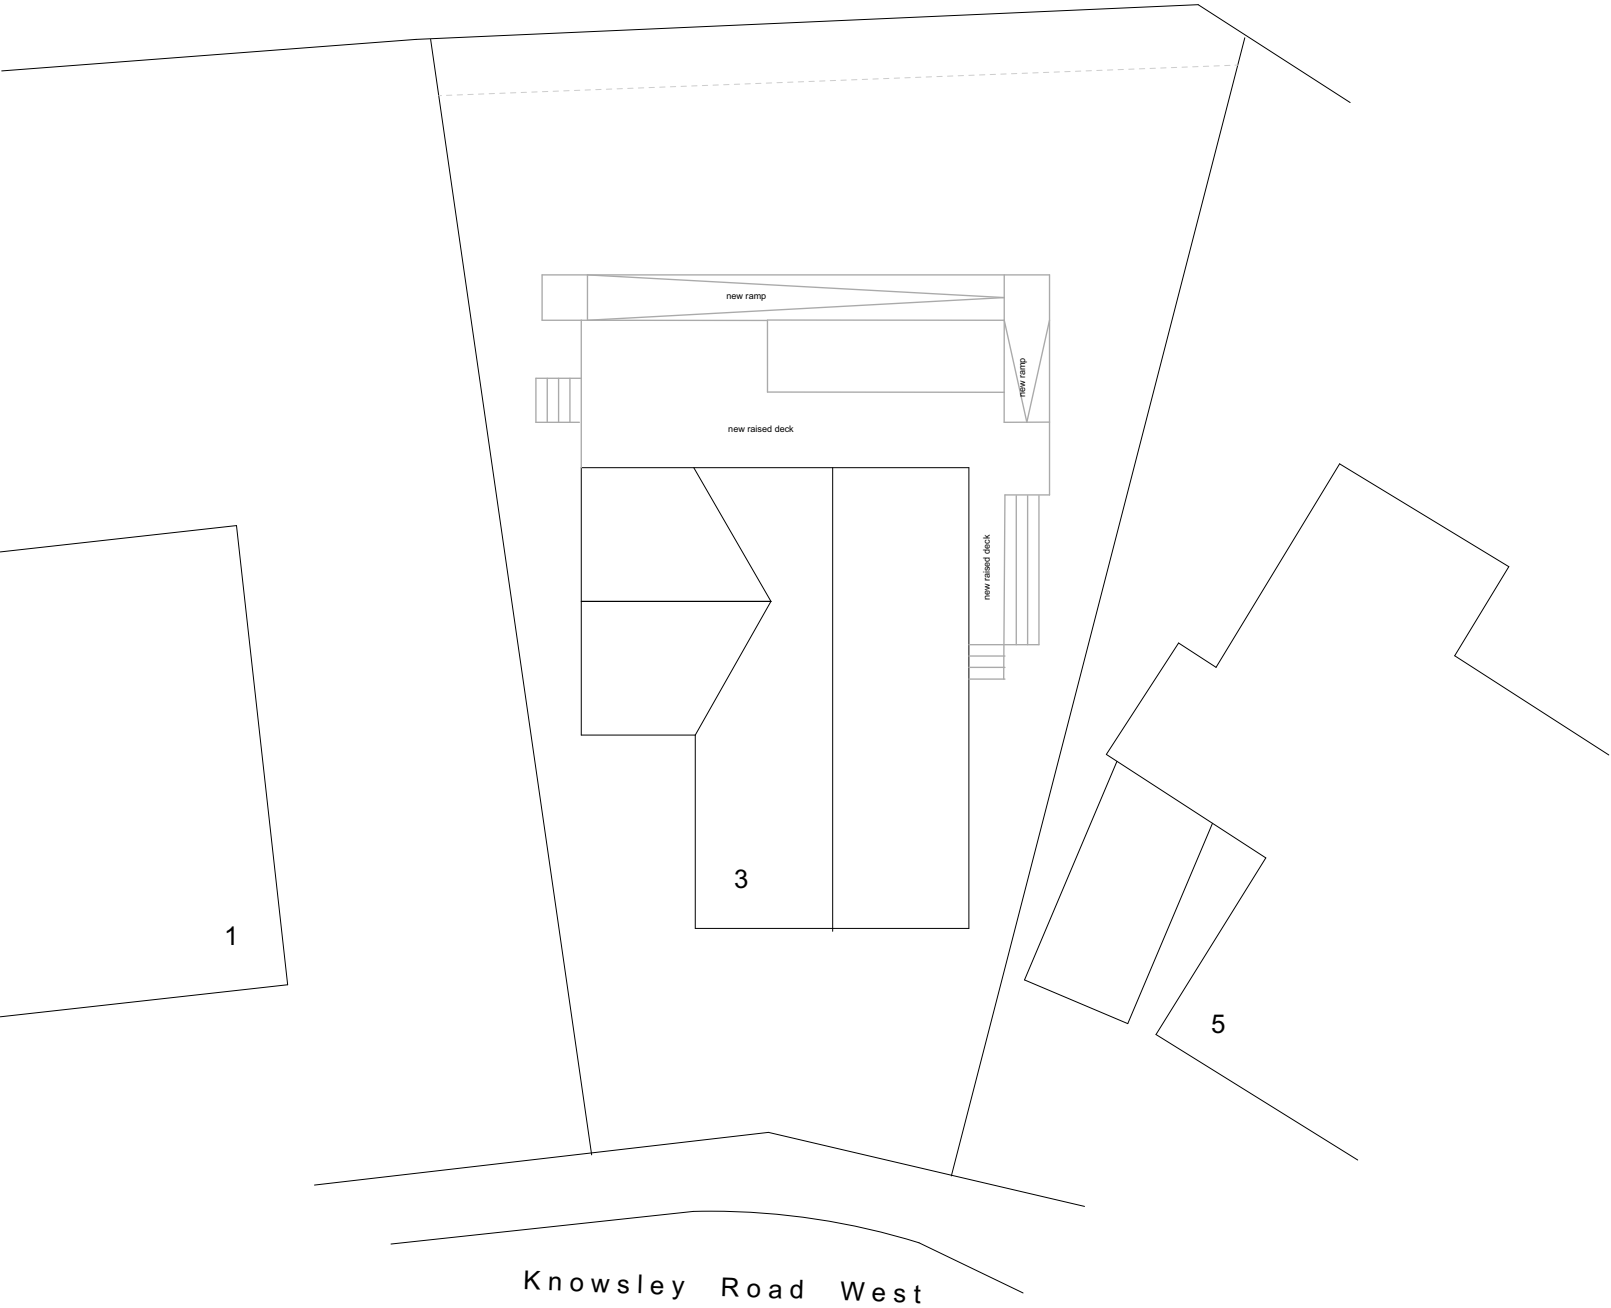

Rev	Description	Date
Project: 3 Knowsley Road West BB1 9PW		
Status: Planning		
Client: Mr & Mrs Hodson		
Drawing Title: Site Block Plan		
Project No: 010-788		
Drg No: 10	Rev:	
Scale: 1-200 @ A3		
<div>3D.Gdesign architectural consultants 13 Leyland House Lancashire Business Park Centurion Way Leyland Lancashire PR26 6TY t: 01772 367 150 e: studio@3dgdesign.co.uk w: www.3dgdesign.co.uk</div>		