



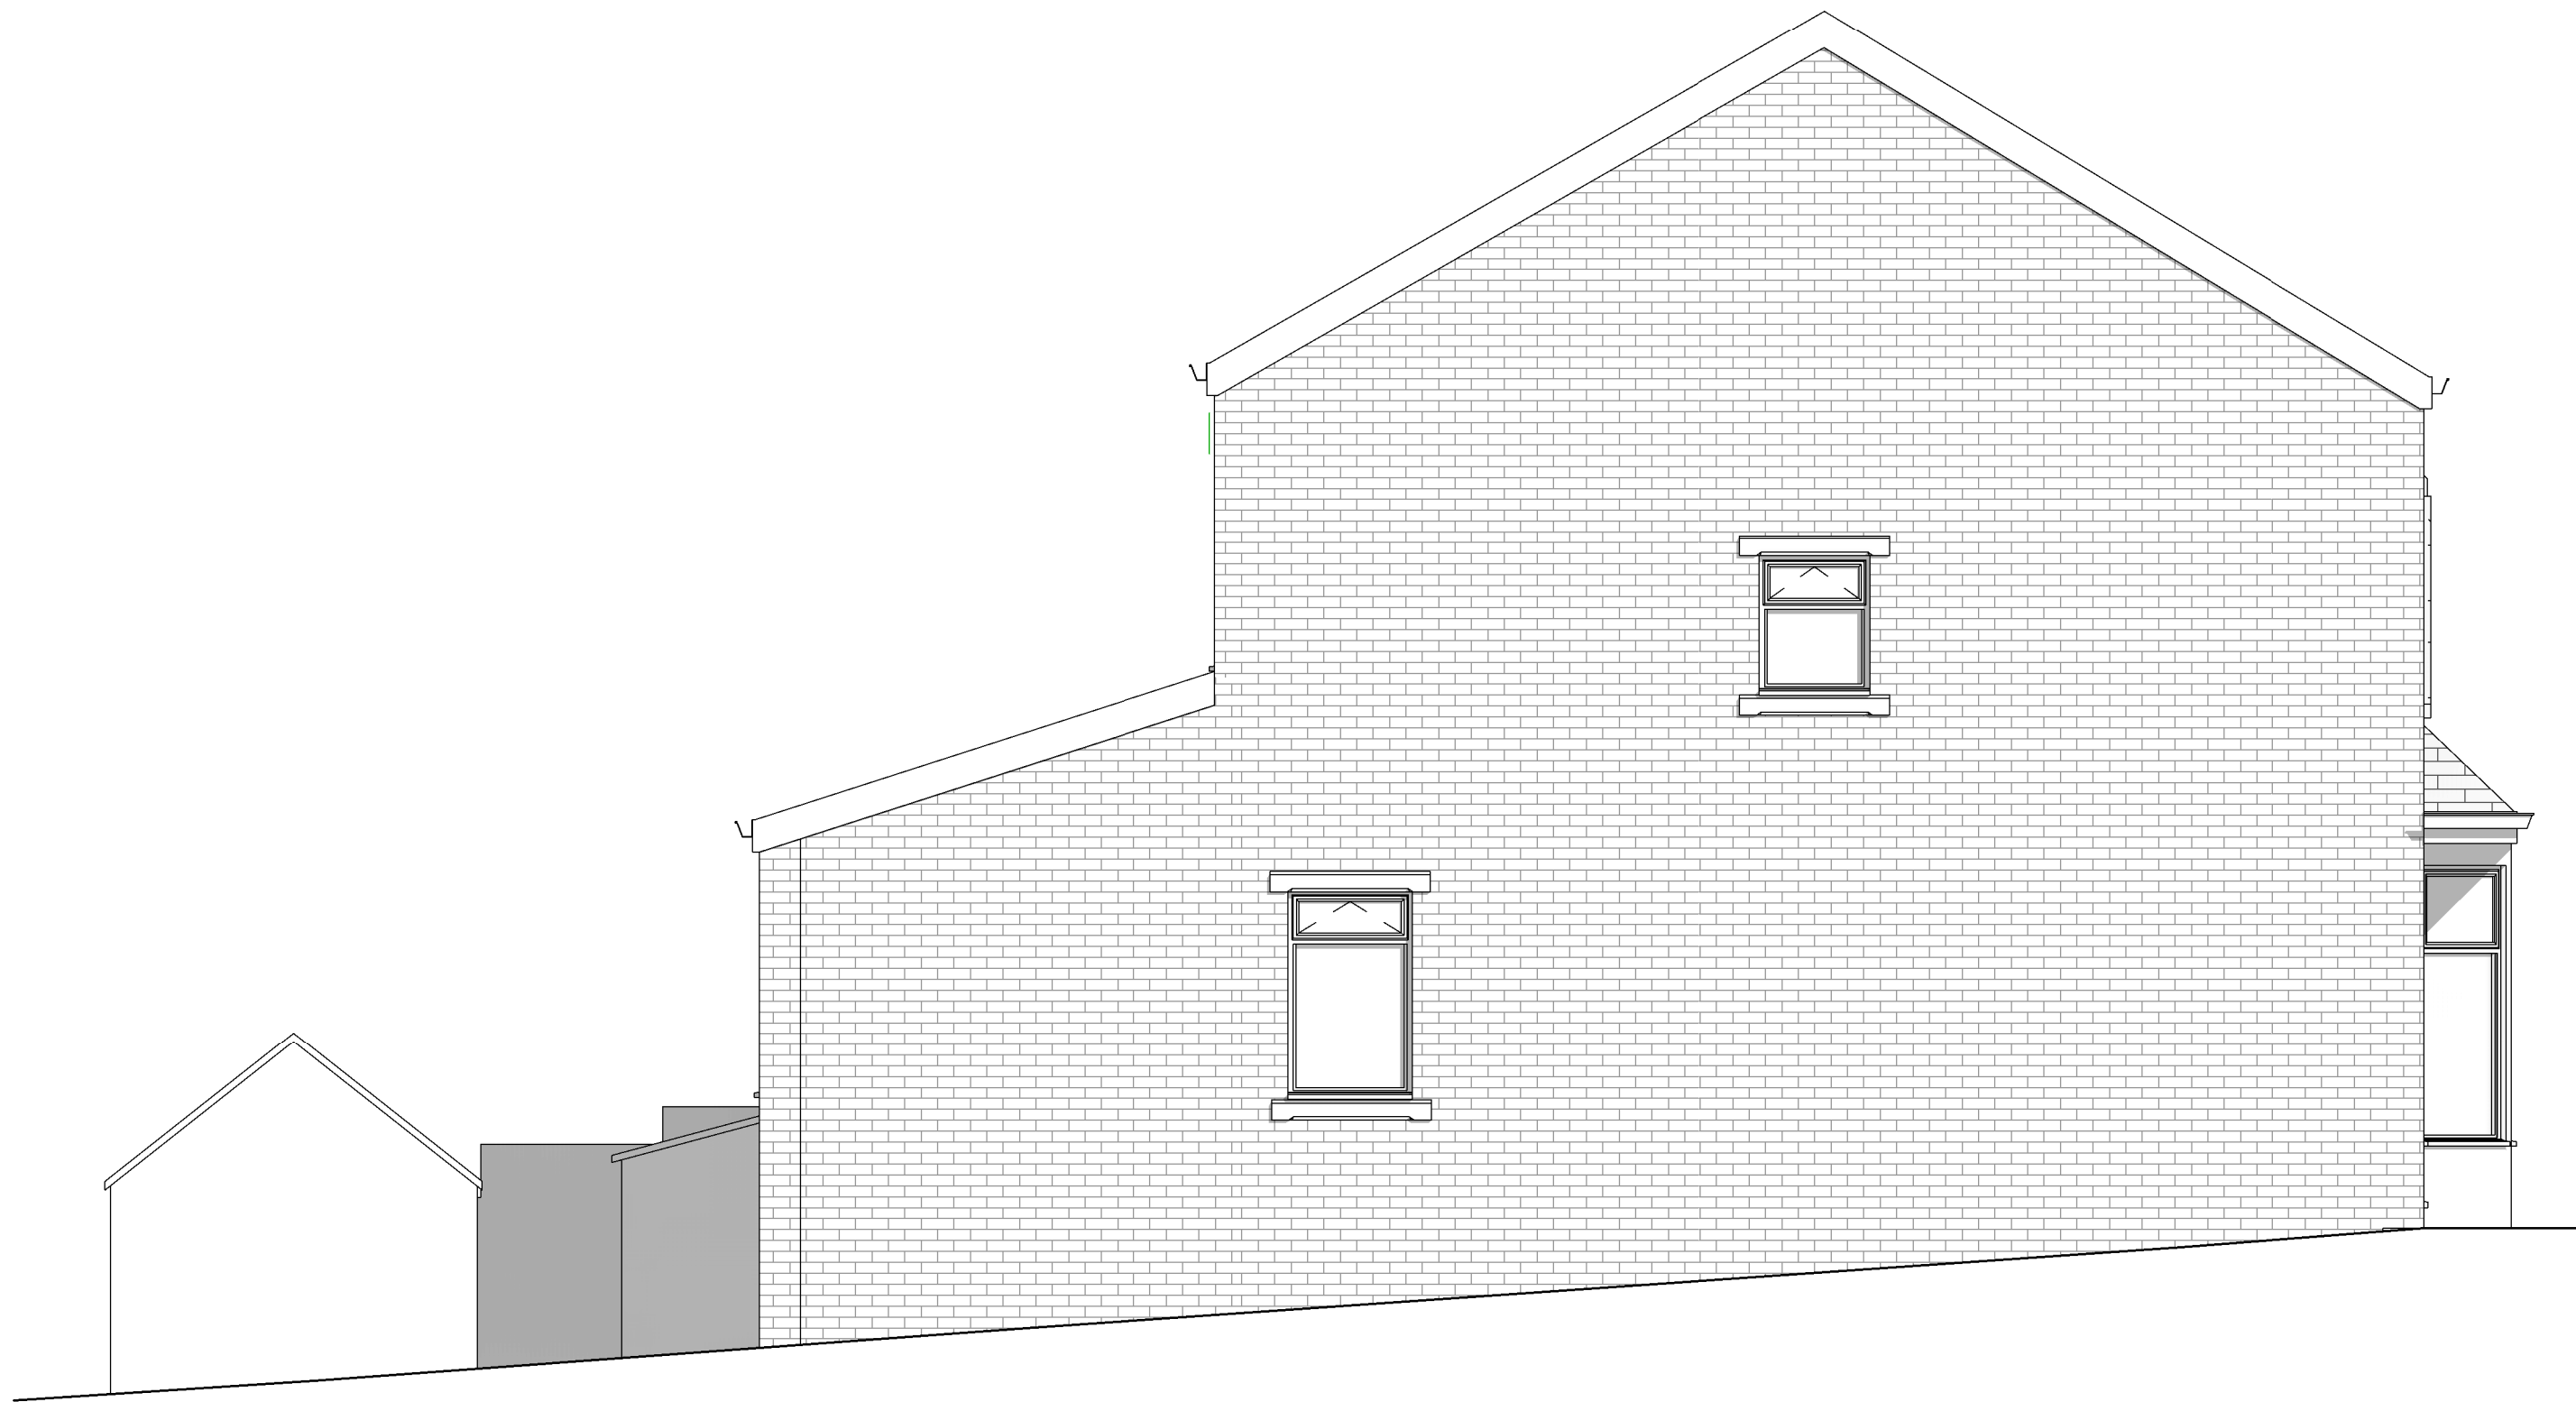

2 Existing South
1 : 50

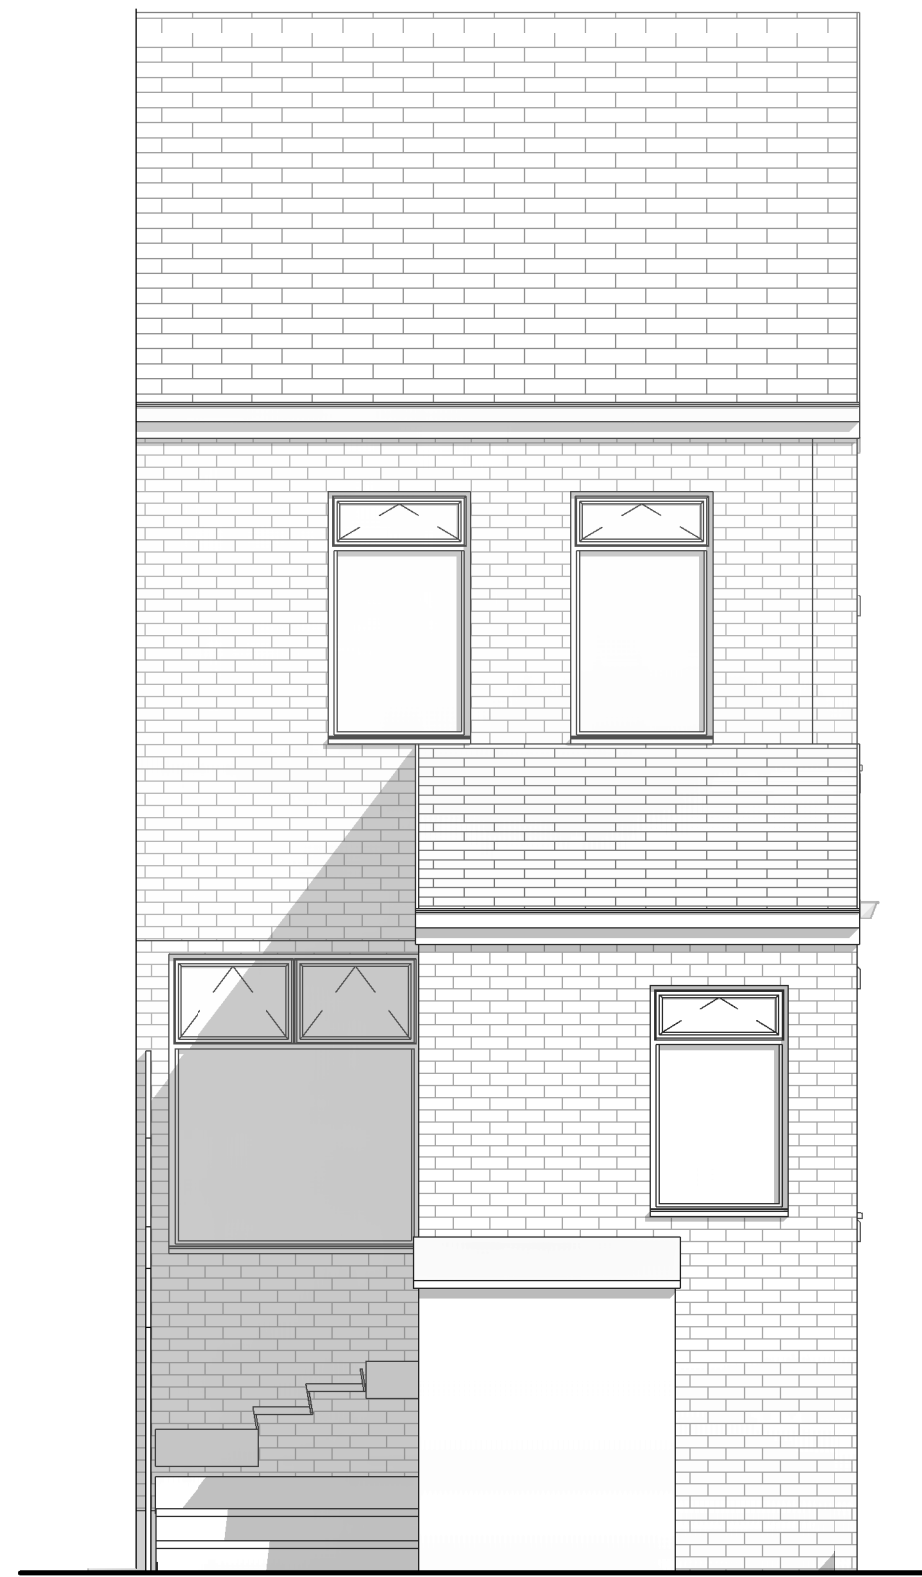

3 Existing West
1 : 50



1 Existing North
1 : 50

Peter Hitchen
Architects

Marathon House
The Sidings Business Park
Whalley, BB7 9SE

01254 823 885

www.peterhitchenarchitects.co.uk

NOTES:

No.	Description	Date

CLIENT:

Mr & Mrs Borley

PROJECT:
Proposed rear extension & loft
conversion to 7 Clayton Grove,
Salisbury

SHEET:

EXISTING
ELEVATION

Project number
PHA/626

Date
20/07/2021

Drawn by
JD

Checked by
PH

A2.1

Scale
1 : 50

Sheet size
A1