

NOTES:

No.	Description	Date

CLIENT:

Mr Borley

PROJECT:

Proposed rear extension & loft
conversion to 7 Clayton Grove,
Salisbury

SHEET:

PROPOSED PLANS

Project number
PHA/626

Date
29/09/2022


Drawn by
DC

Checked by
PH


A1.4

Scale
1 : 50


Sheet size
A1

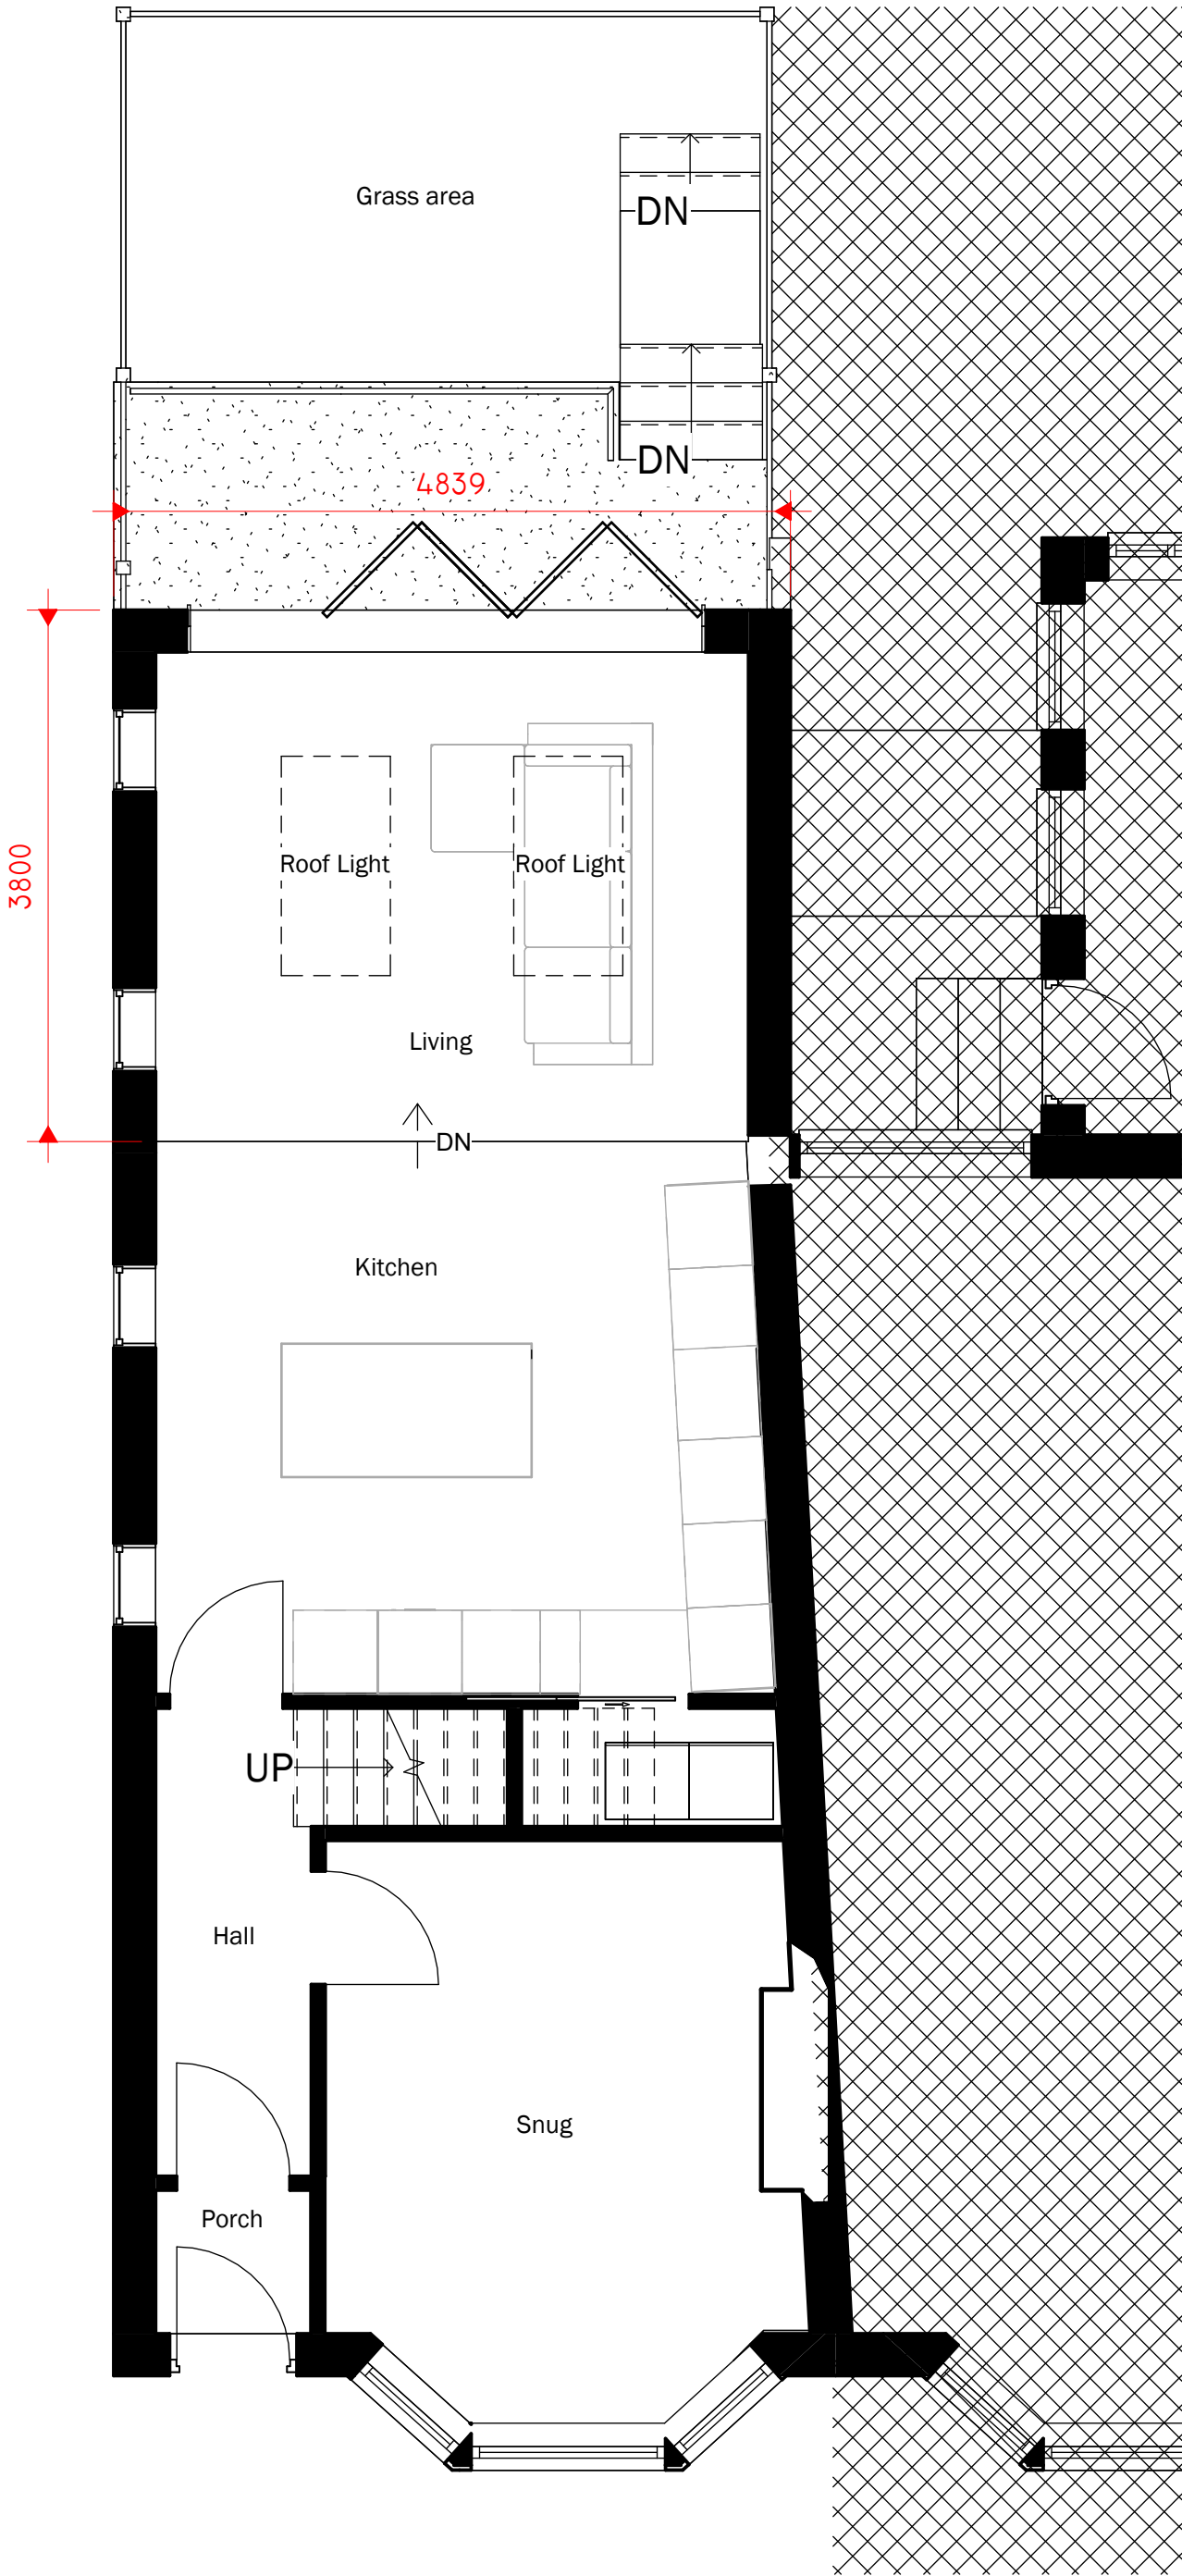

1 0 PROPOSED GROUND FLOOR
1 : 50

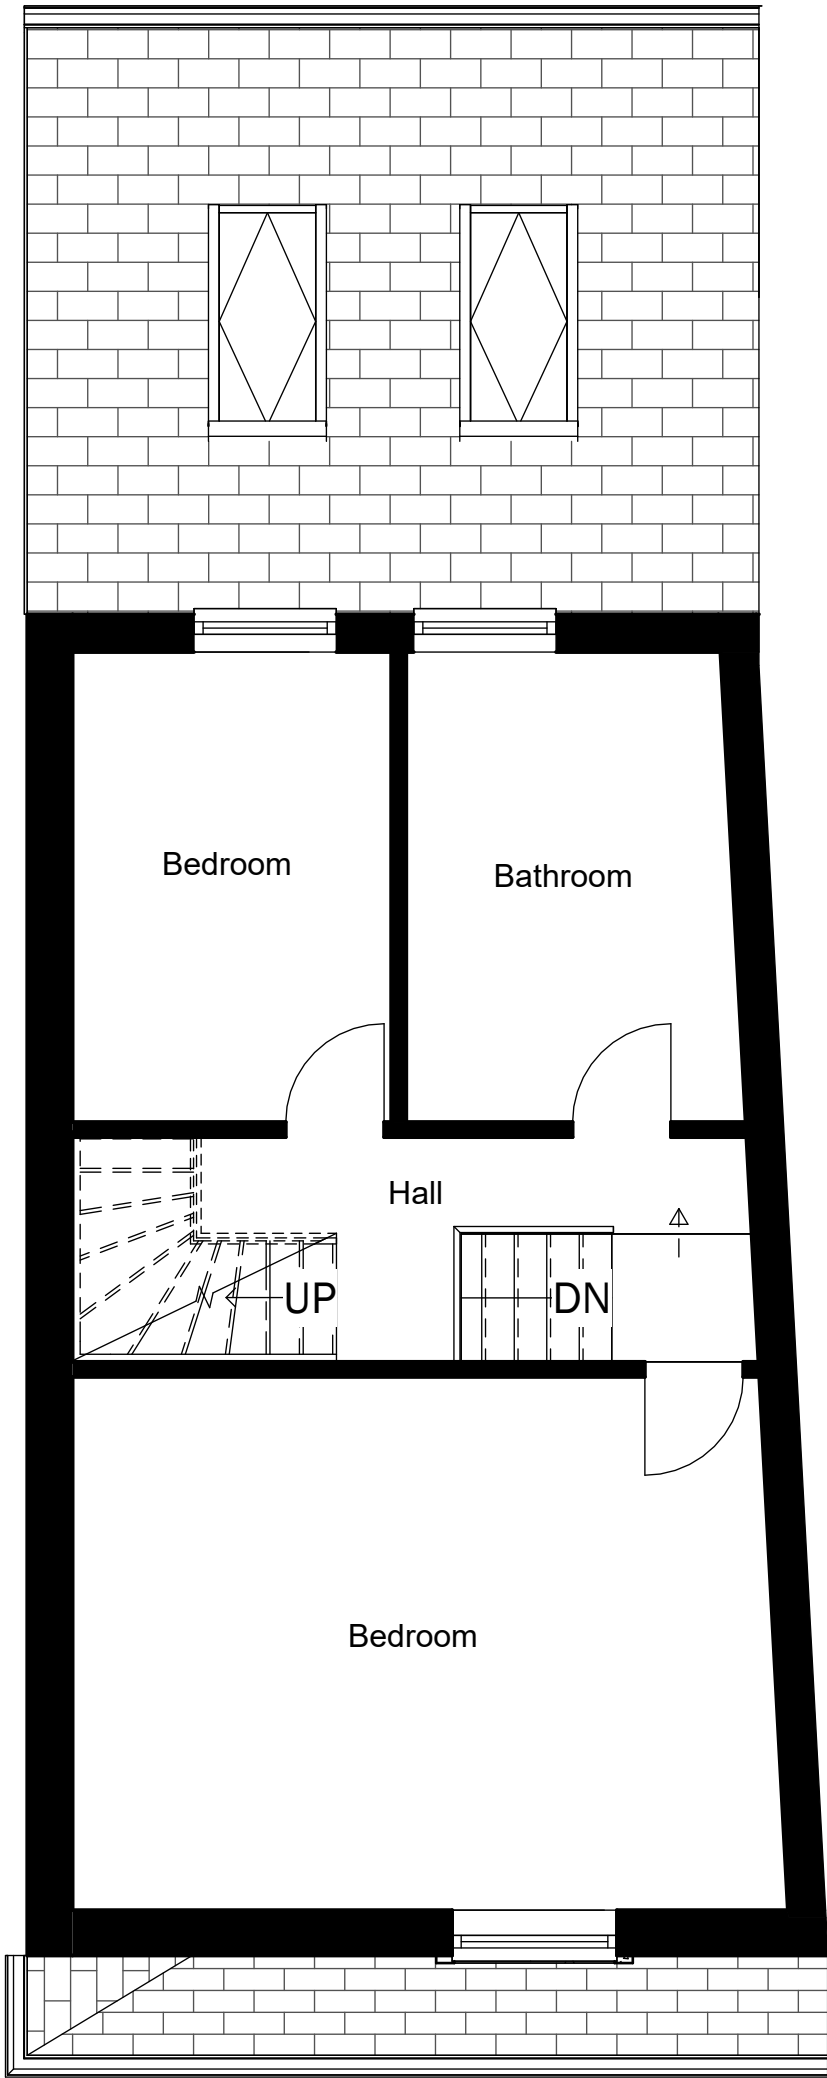

2 PROPOSED FIRST FLOOR
1 : 50

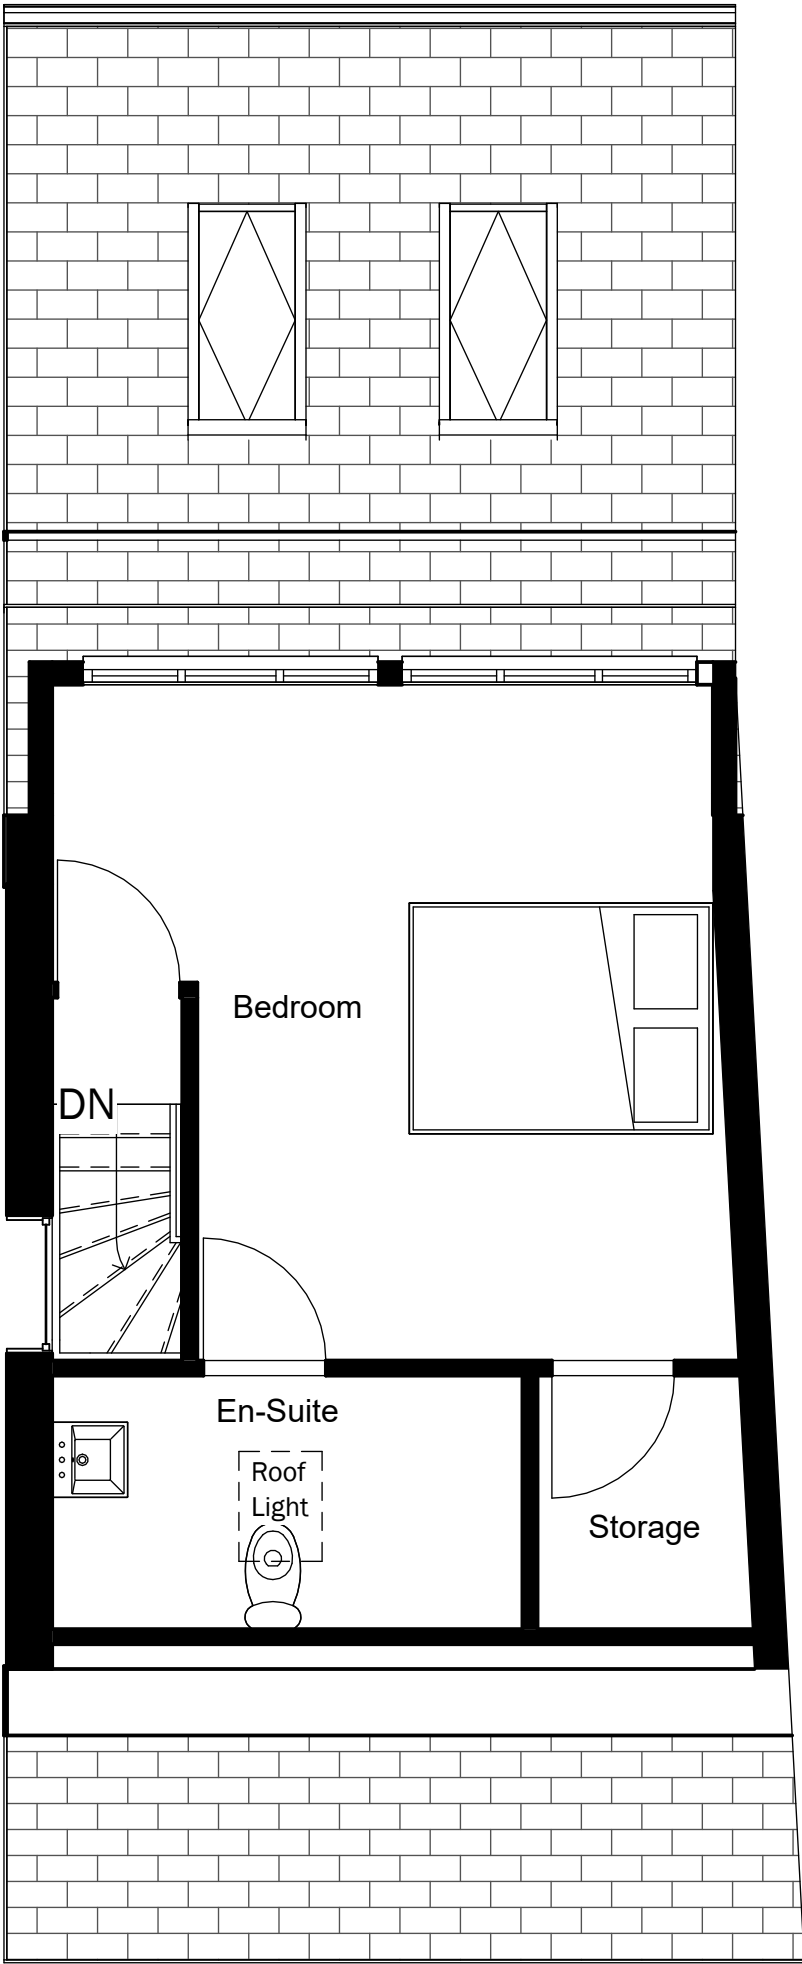

3 PROPOSED SECOND FLOOR
1 : 50