
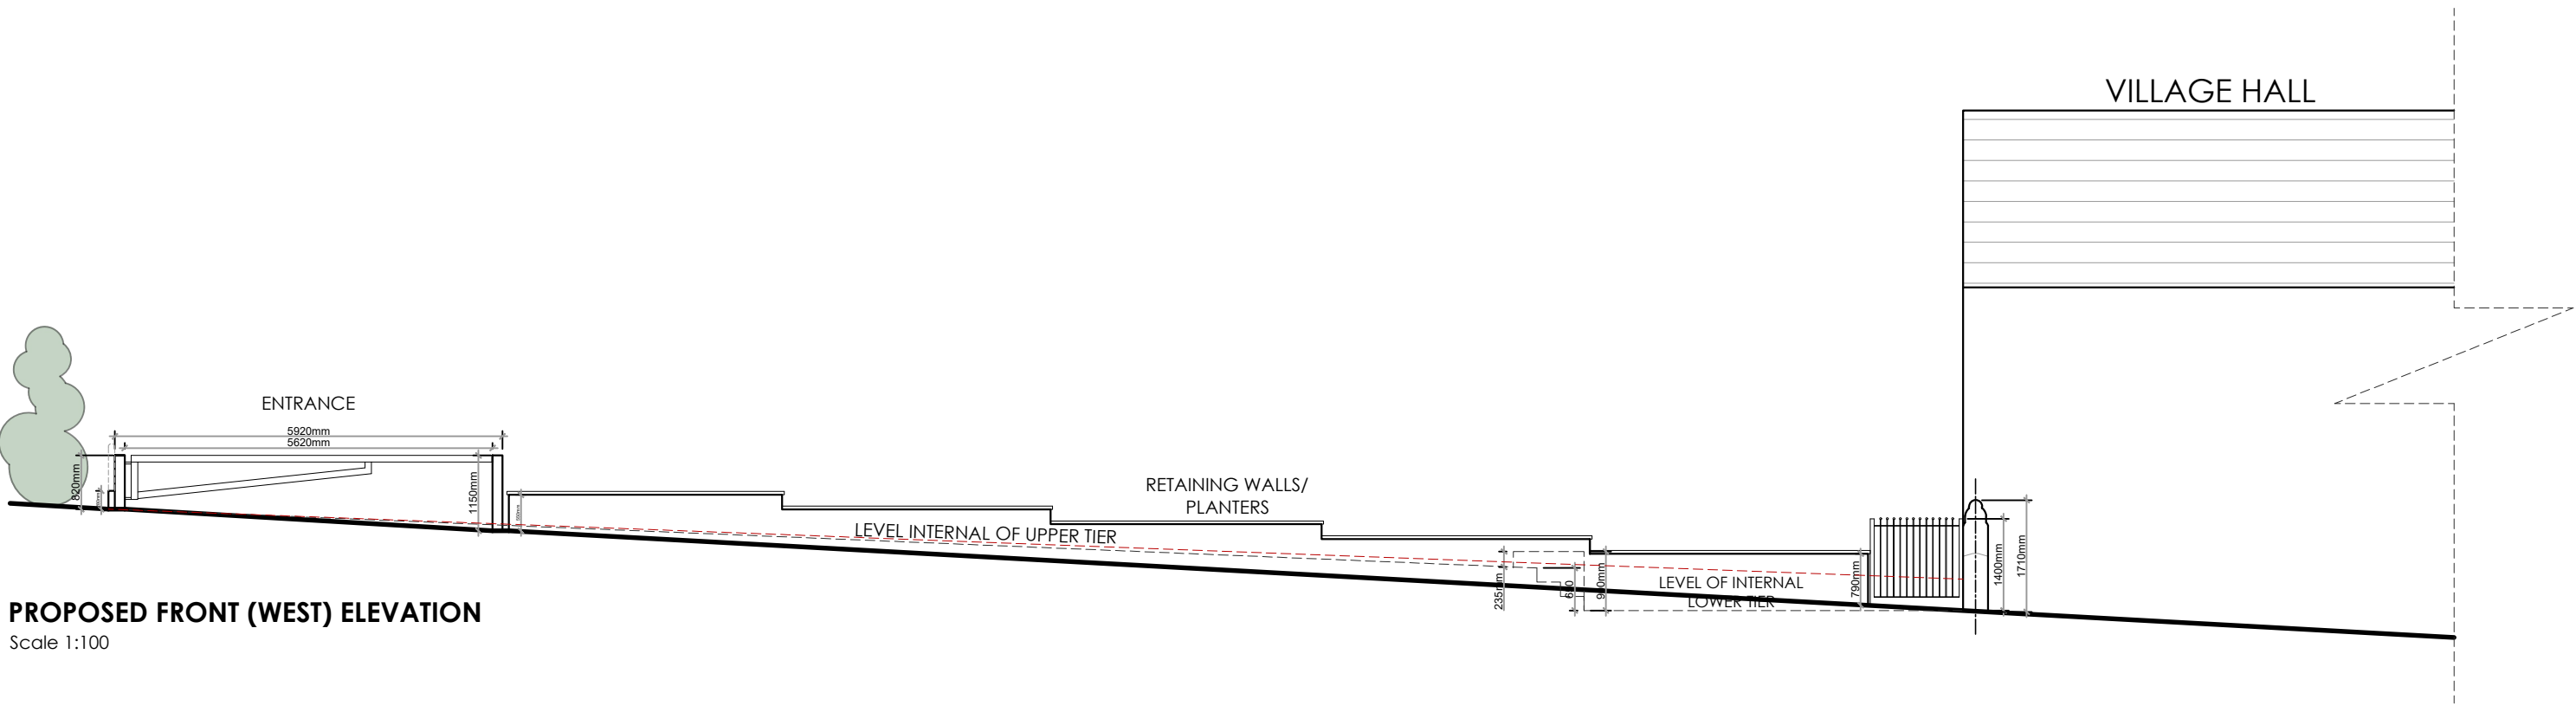



This drawing is to be read in conjunction with all relevant Architect, consultants' and specialists' drawings and specifications. The Architect is to be notified of any discrepancies before proceeding. Do not scale from this drawing. All dimensions and levels are to be checked on site. This drawing is subject to copyright. All work carried out before Planning and Building Permission has been granted is at the contractor/clients risk.

1:100 SCALE 0 2 4 6m

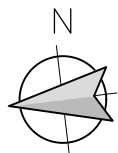


PROPOSED FRONT (WEST) ELEVATION

Scale 1:100

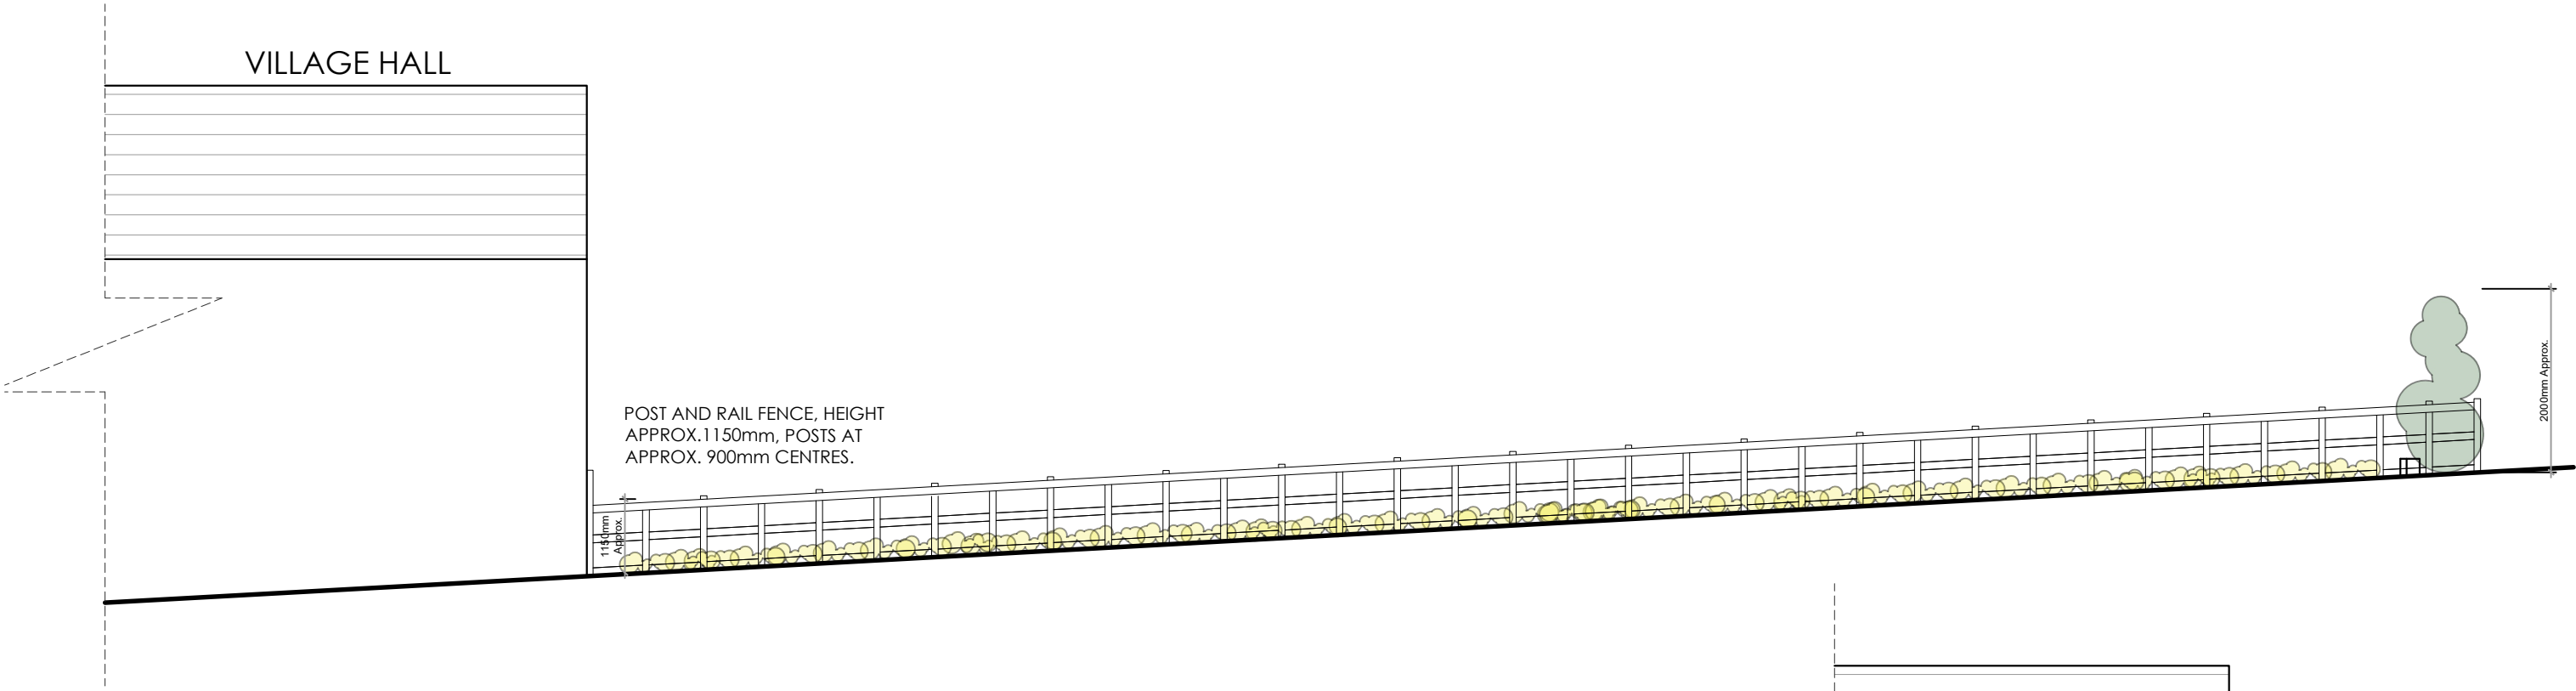


PROPOSED REAR (EAST) ELEVATION

Scale 1:100

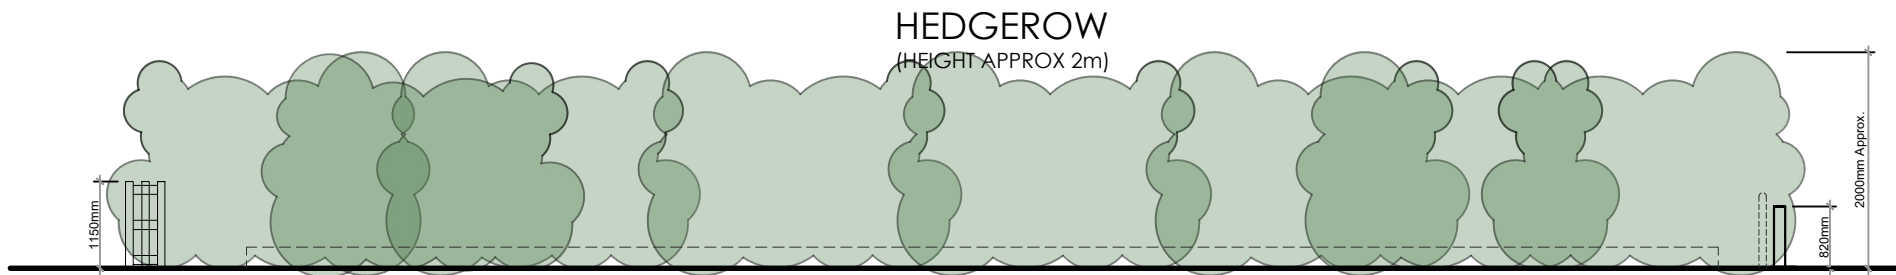

PROPOSED SIDE (NORTH) ELEVATION

Scale 1:100

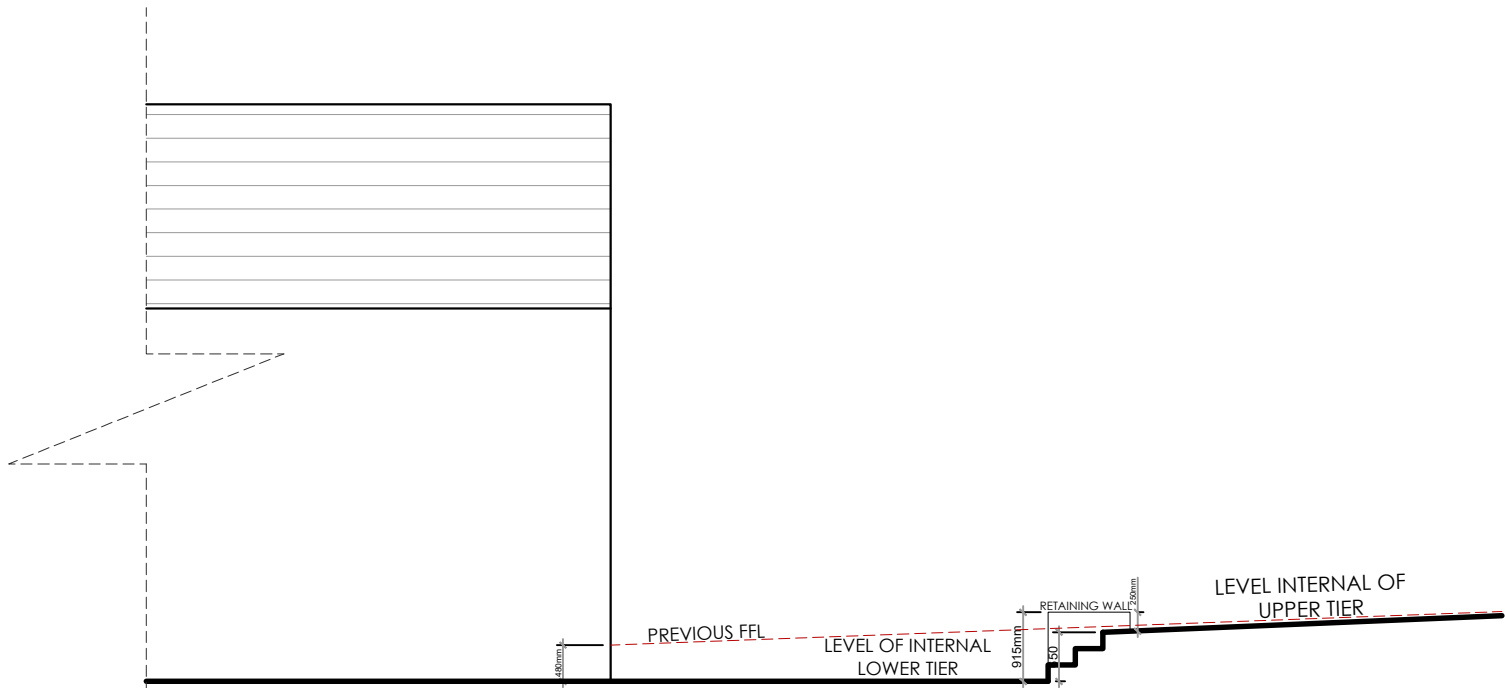

PROPOSED SECTION A:A

Scale 1:100

Client  
Mr. Erling Mitton

Job Title  
Read and Simonstone  
Village Hall  
6 East View  
Read  
Burnley  
BB12 7PS

Drawing Title  
Proposed Elevations

Scale  
1:100 @A2

Date  
NOV '22

Drawn  
TdM

**spa**  
ARCHITECTS  
SUNDERLAND PEACOCK & ASSOCIATES LTD.

SUNDERLAND PEACOCK & ASSOCIATES LTD.  
HAZELMERE, PIMLICO ROAD, CLITHEROE  
LANCASHIRE, BB7 2AG  
T 01200 423178 F 01200 427328  
E info@sunderlandpeacock.com  
www.sunderlandpeacock.com



5387 -P01