



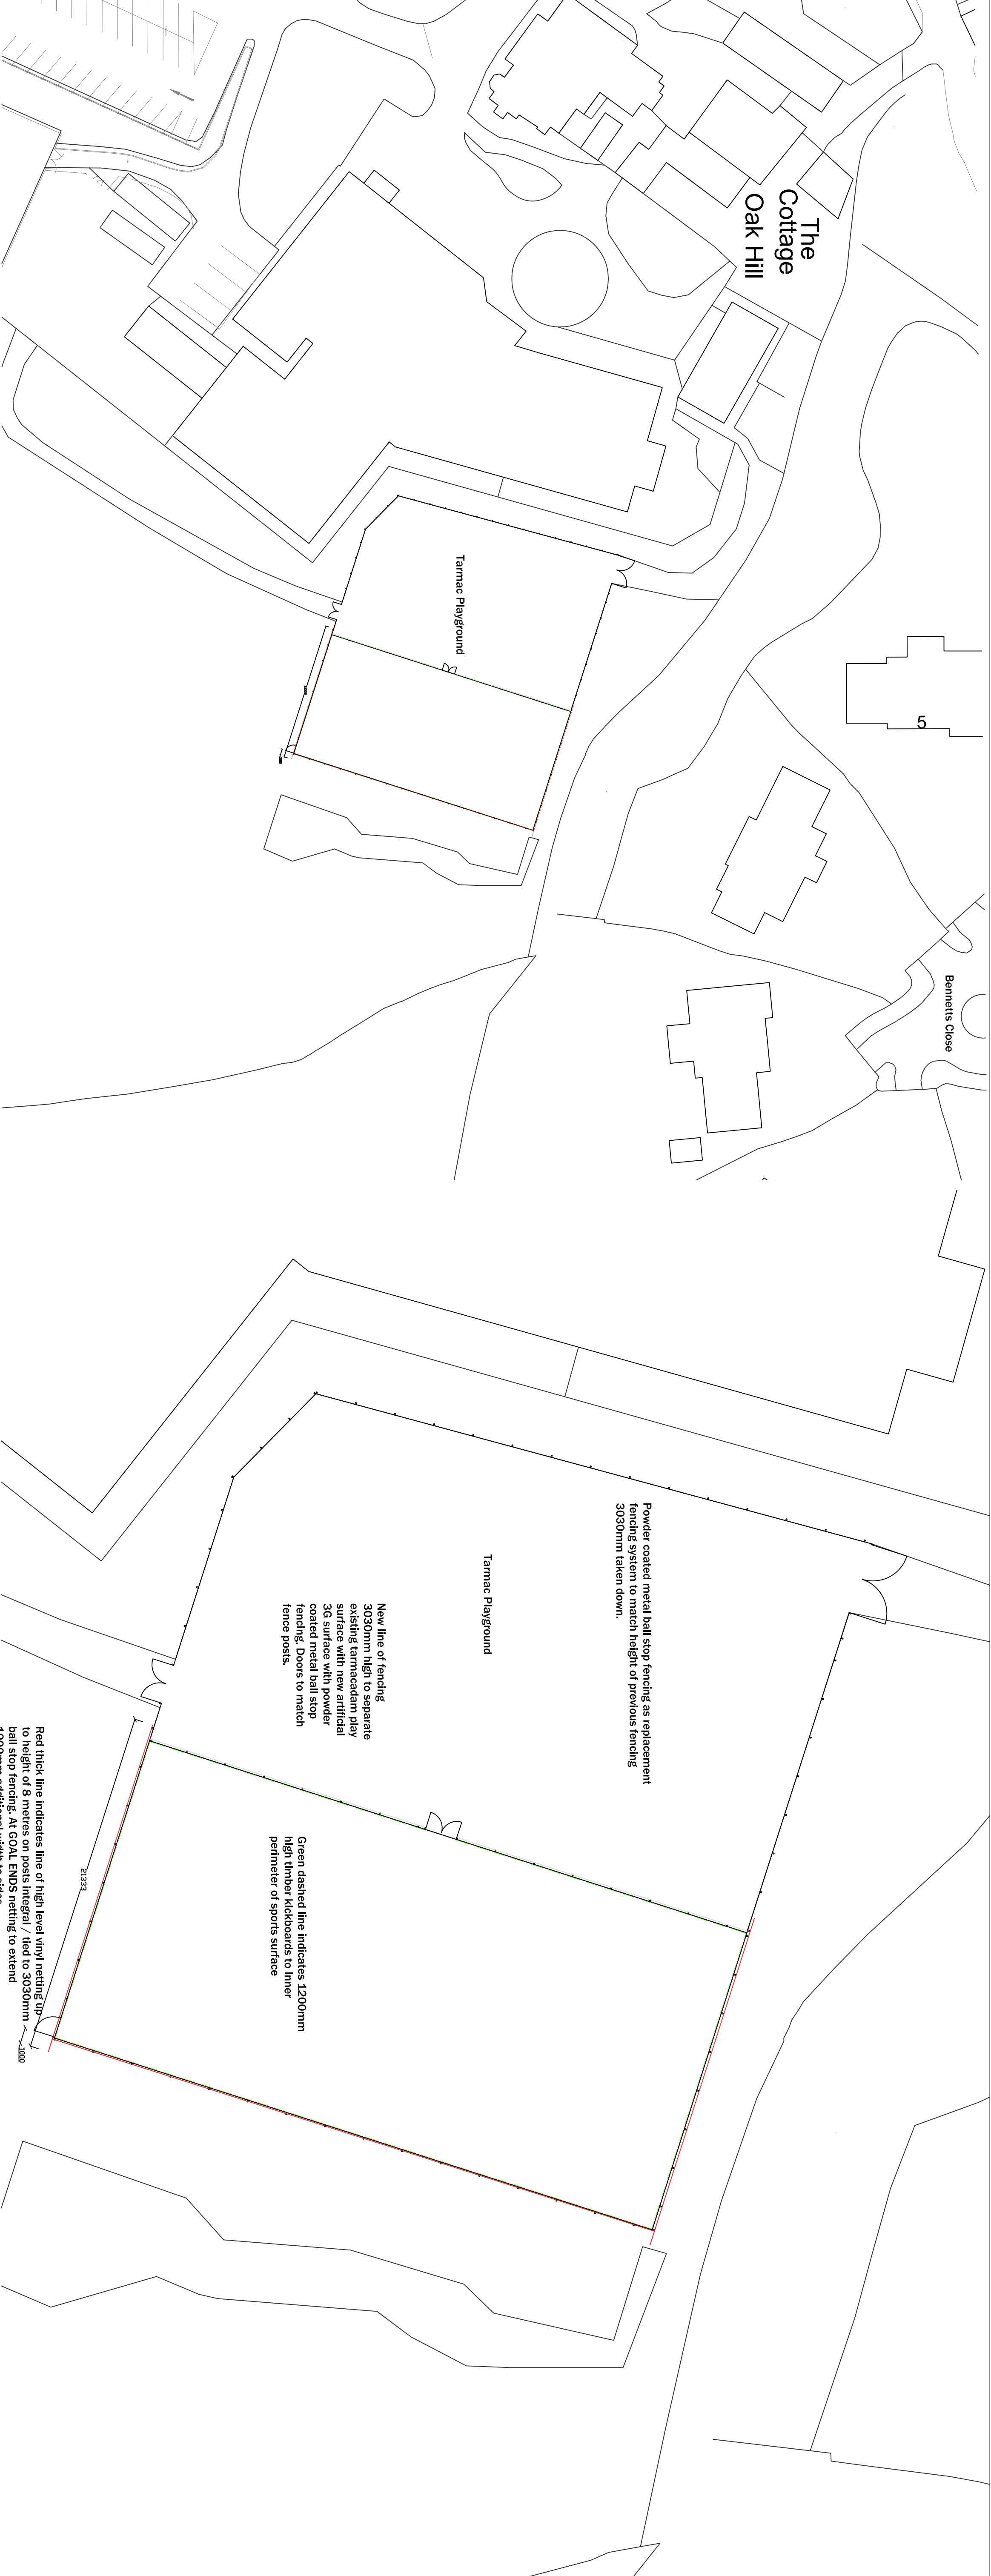


Site Plan 1:500 @ A1


Proposed Layout 1:200 @ A1

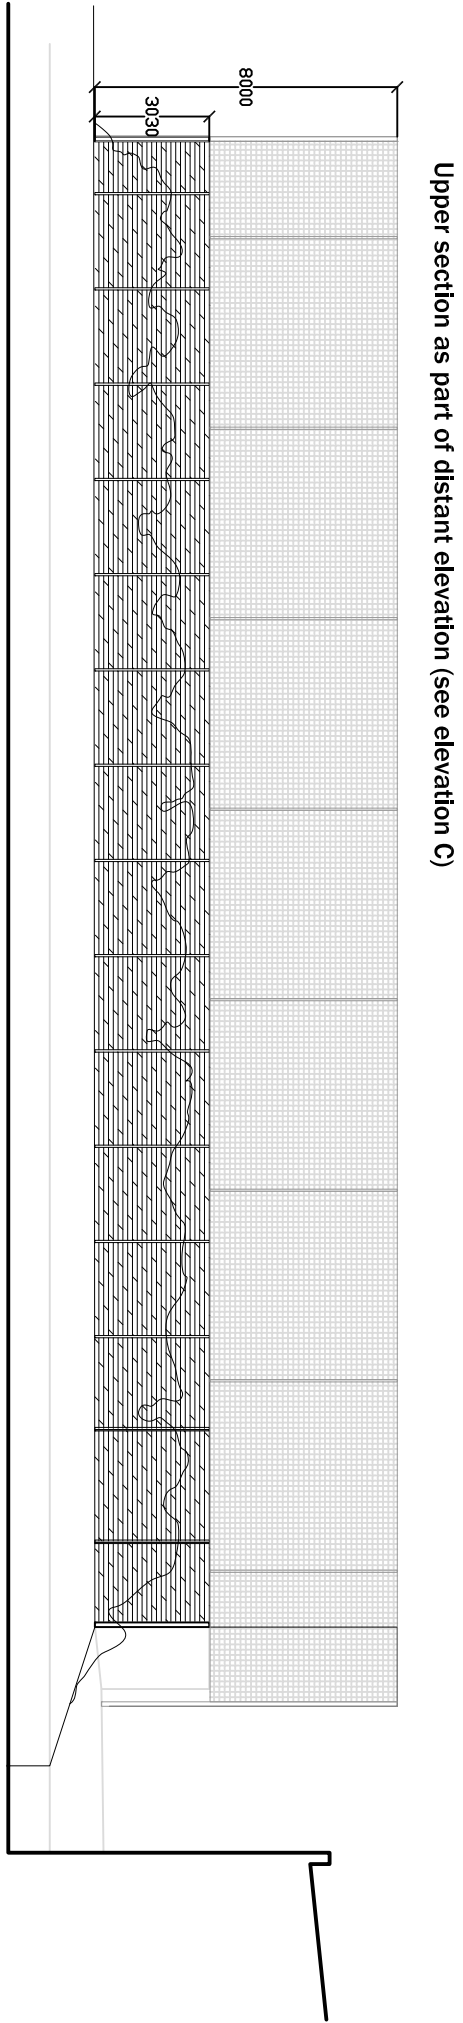


Proposed Elevation A (NW) 1:200 @ A1

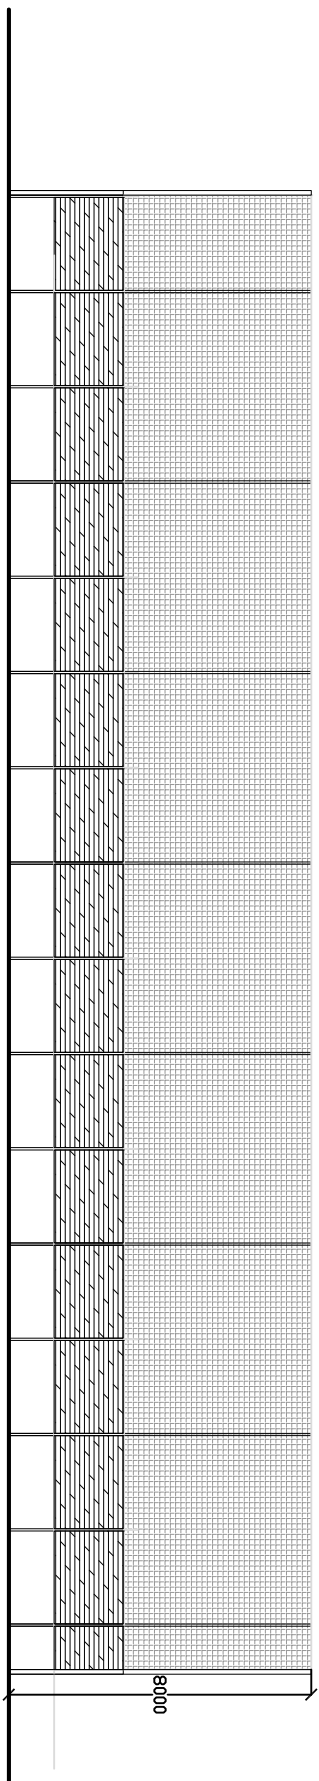

Proposed Elevation C (SE) 1:200 @ A1

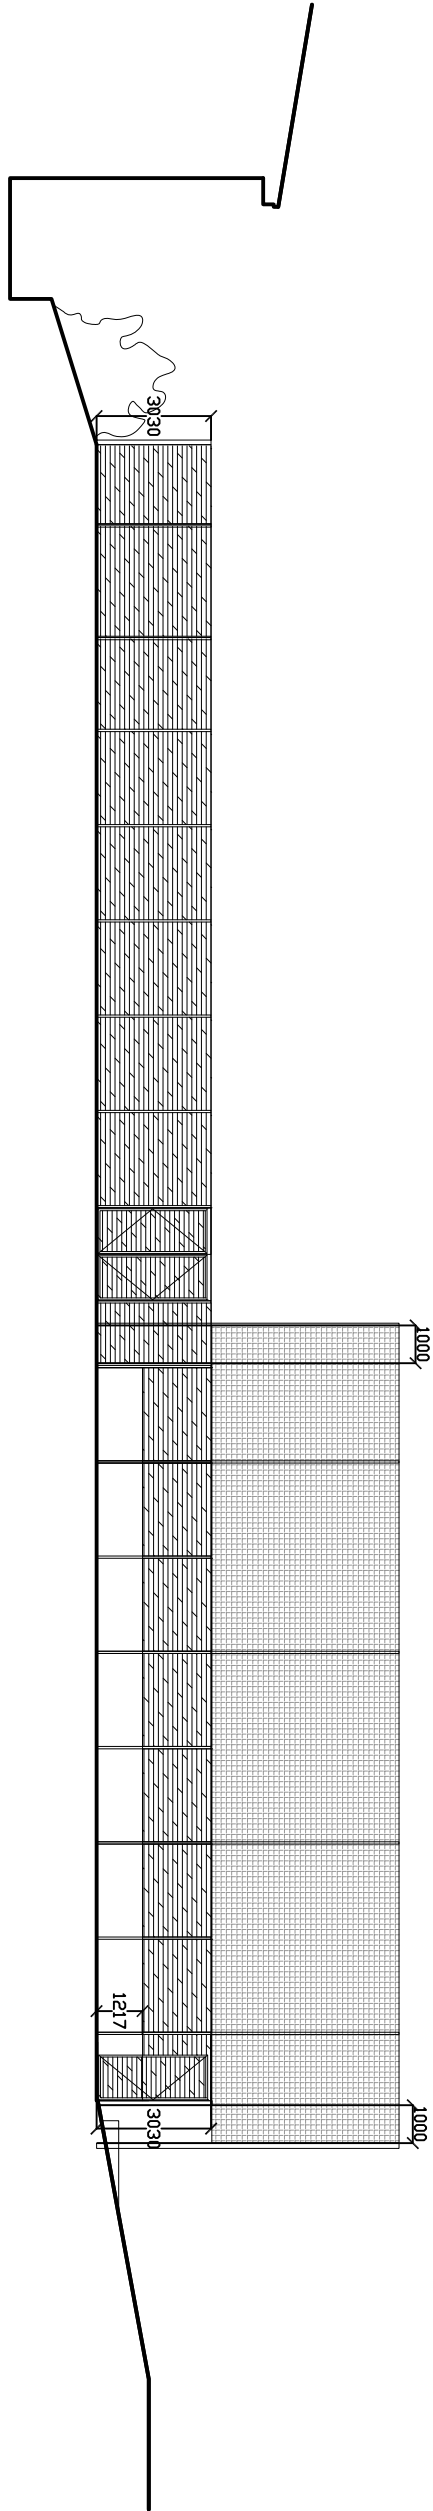

Proposed Elevation B (SW) 1:200 @ A1

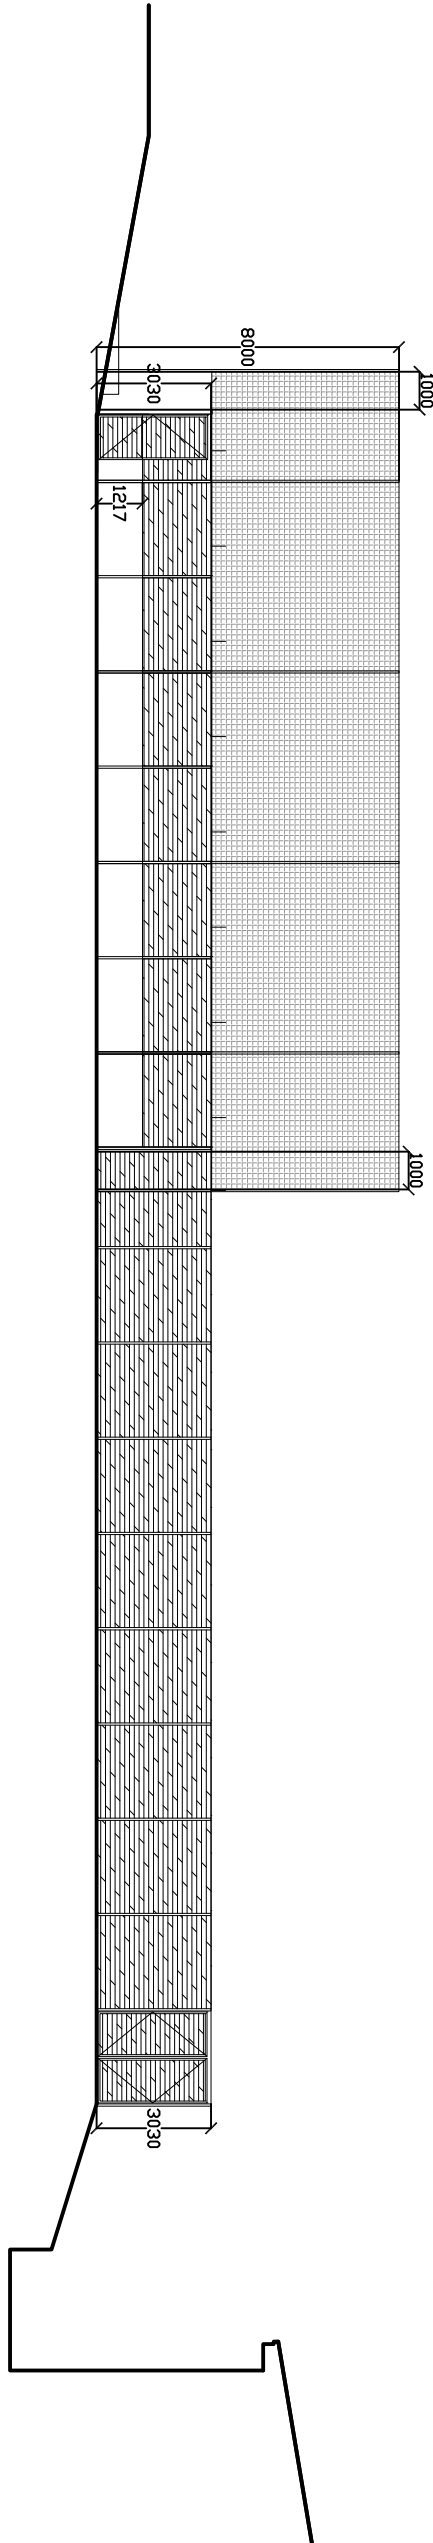

Proposed Elevation D (NE) 1:200 @ A1

