



THE MANOR HOUSE, CLITHEROE

RevNo	Revision note	Date	Signature	Checked
A	- Design of Dormers amended for planners	23.05.23		
B	- Dormers repositioned for planners	19.06.23		
C	- Dormers reduced in size for planners	05.07.23		

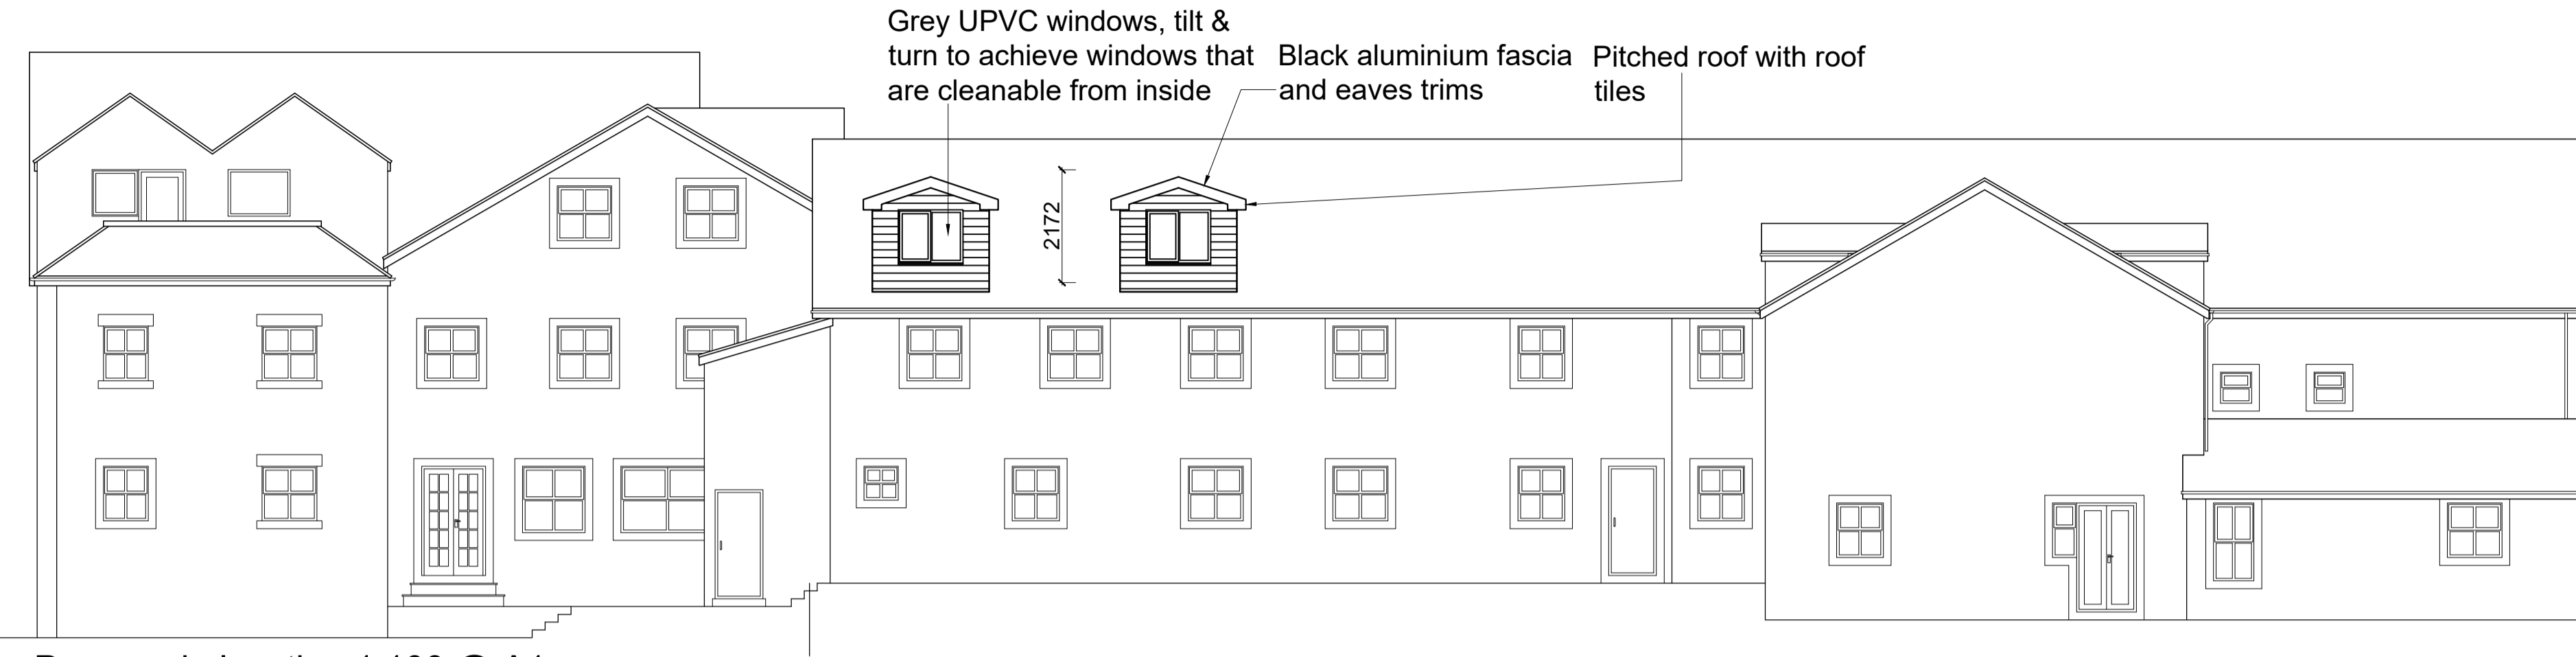


Proposed elevation 1:100 @ A1


Pitched roof with concrete roof tiles/slate
 Black wood grained UPVC weather boarding laid horizontal to the dormer elevations

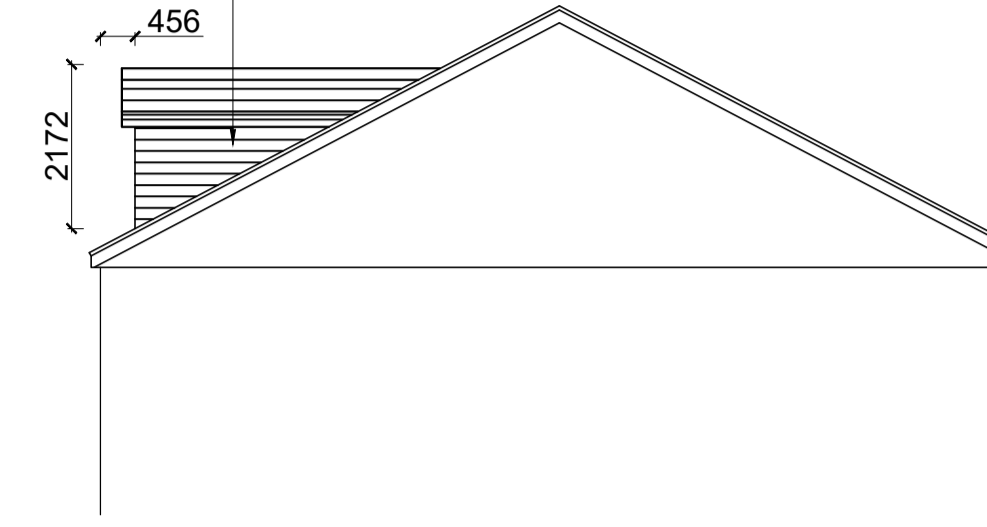


Proposed gable elevation to the roof top dormer 1:100 @ A1

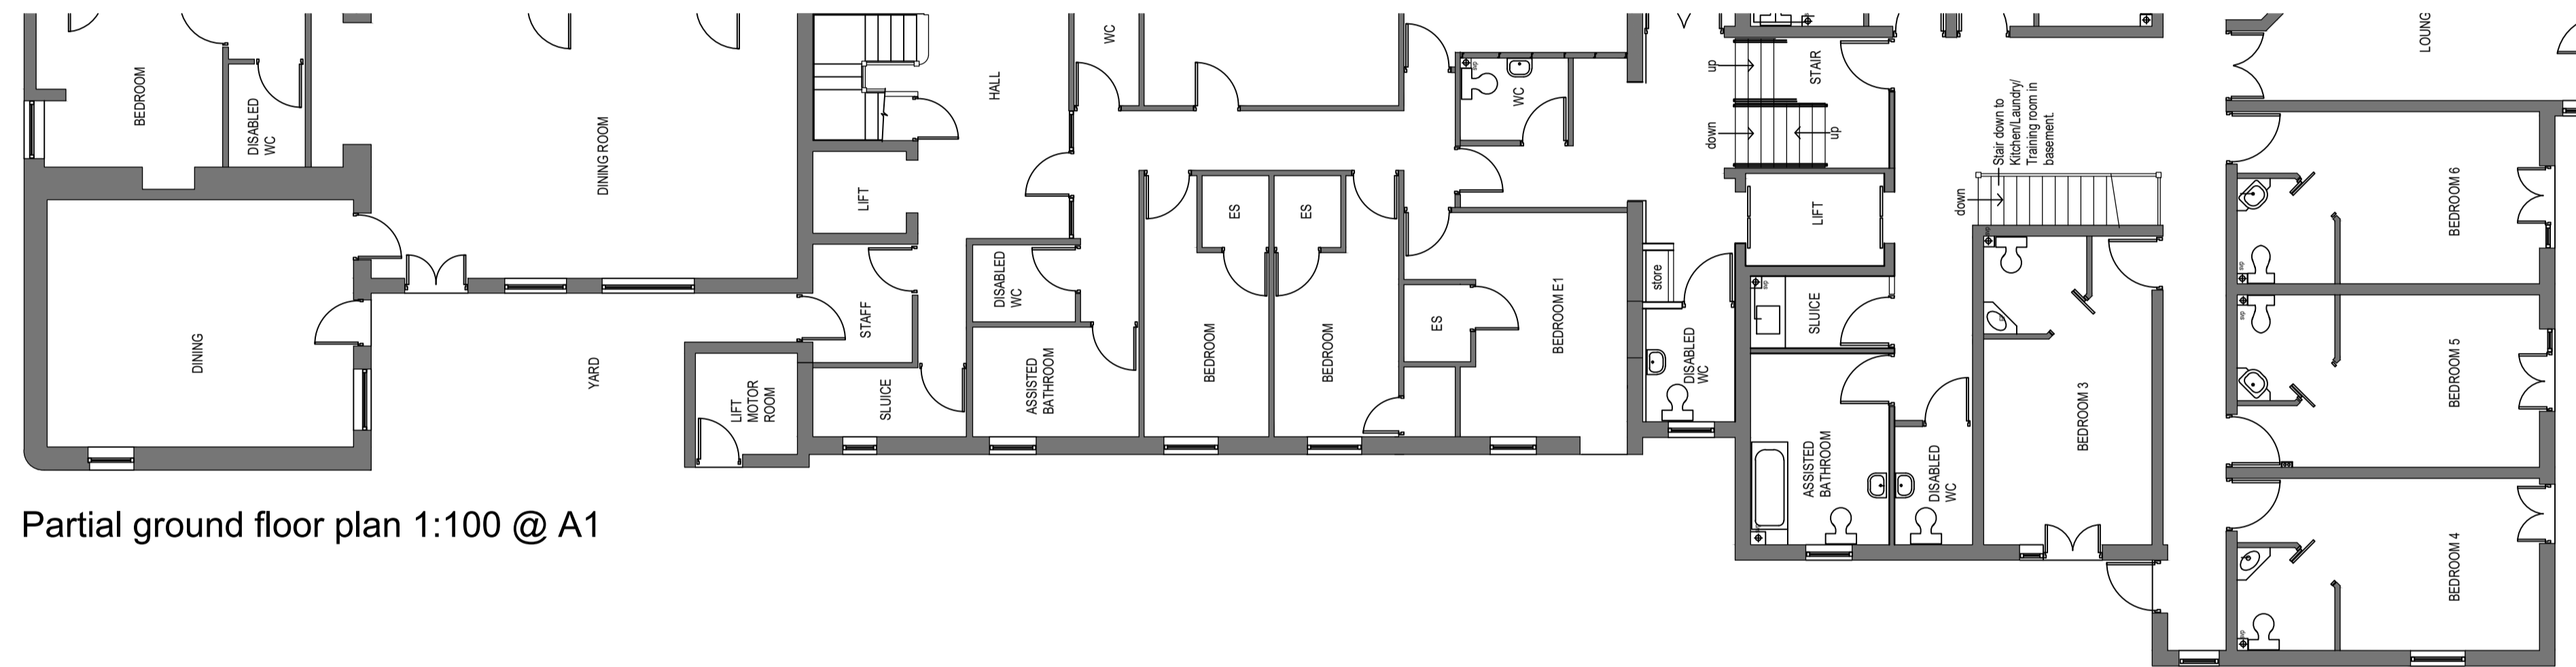

Partial ground floor plan 1:100 @ A1

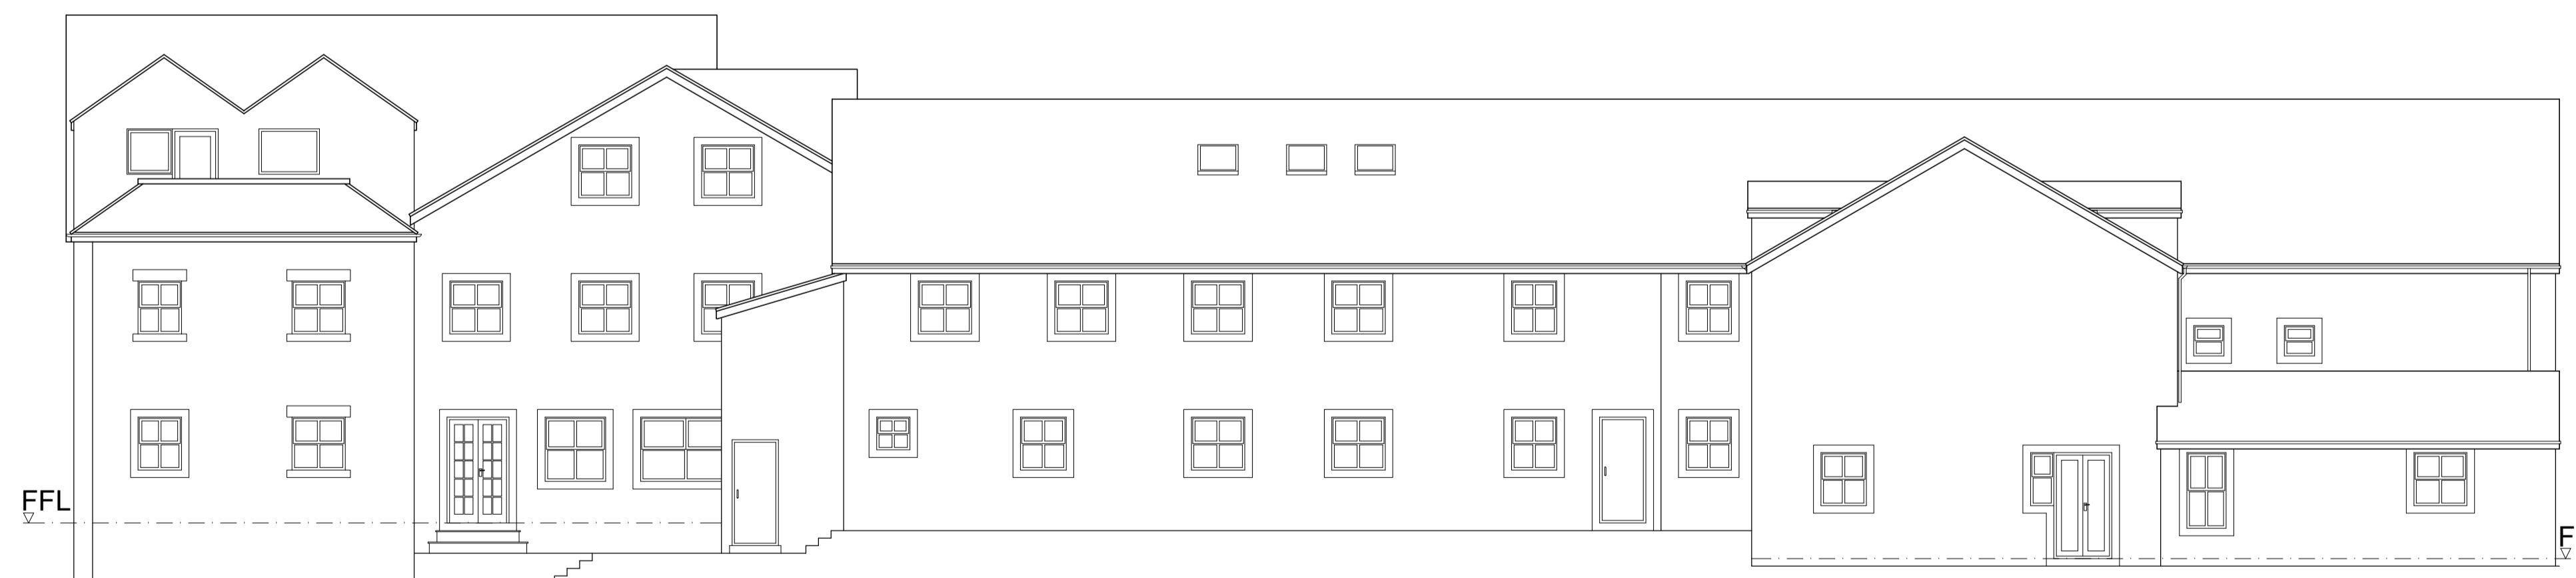

Existing elevation 1:100 @ A1

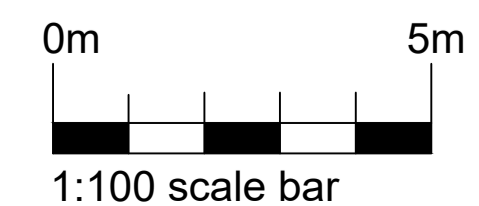

PROJECT: THE MANOR HOUSE CARE HOME BRIDGE ROAD CHELTENHAM, CLITHEROE BST 44W	2224-95-108
CLIENT: BLUE OCEAN CARE LTD	SEP 2022
Drawing Title: PROPOSED AND EXISTING ELEVATION ROOF TOP DORMERS	1:100 @ A1
Revision: C	PLANNING
Ranbora Studio, No 1 Derry St, Leigh, Lancashire WN7 4PF Telephone: 01744 473430 Fax: 01744 85284 Email: info@rabarchitects.co.uk www.rabarchitects.co.uk	