


THE MANOR HOUSE, CLITHEROE

3/2022/0948 12/10/2022

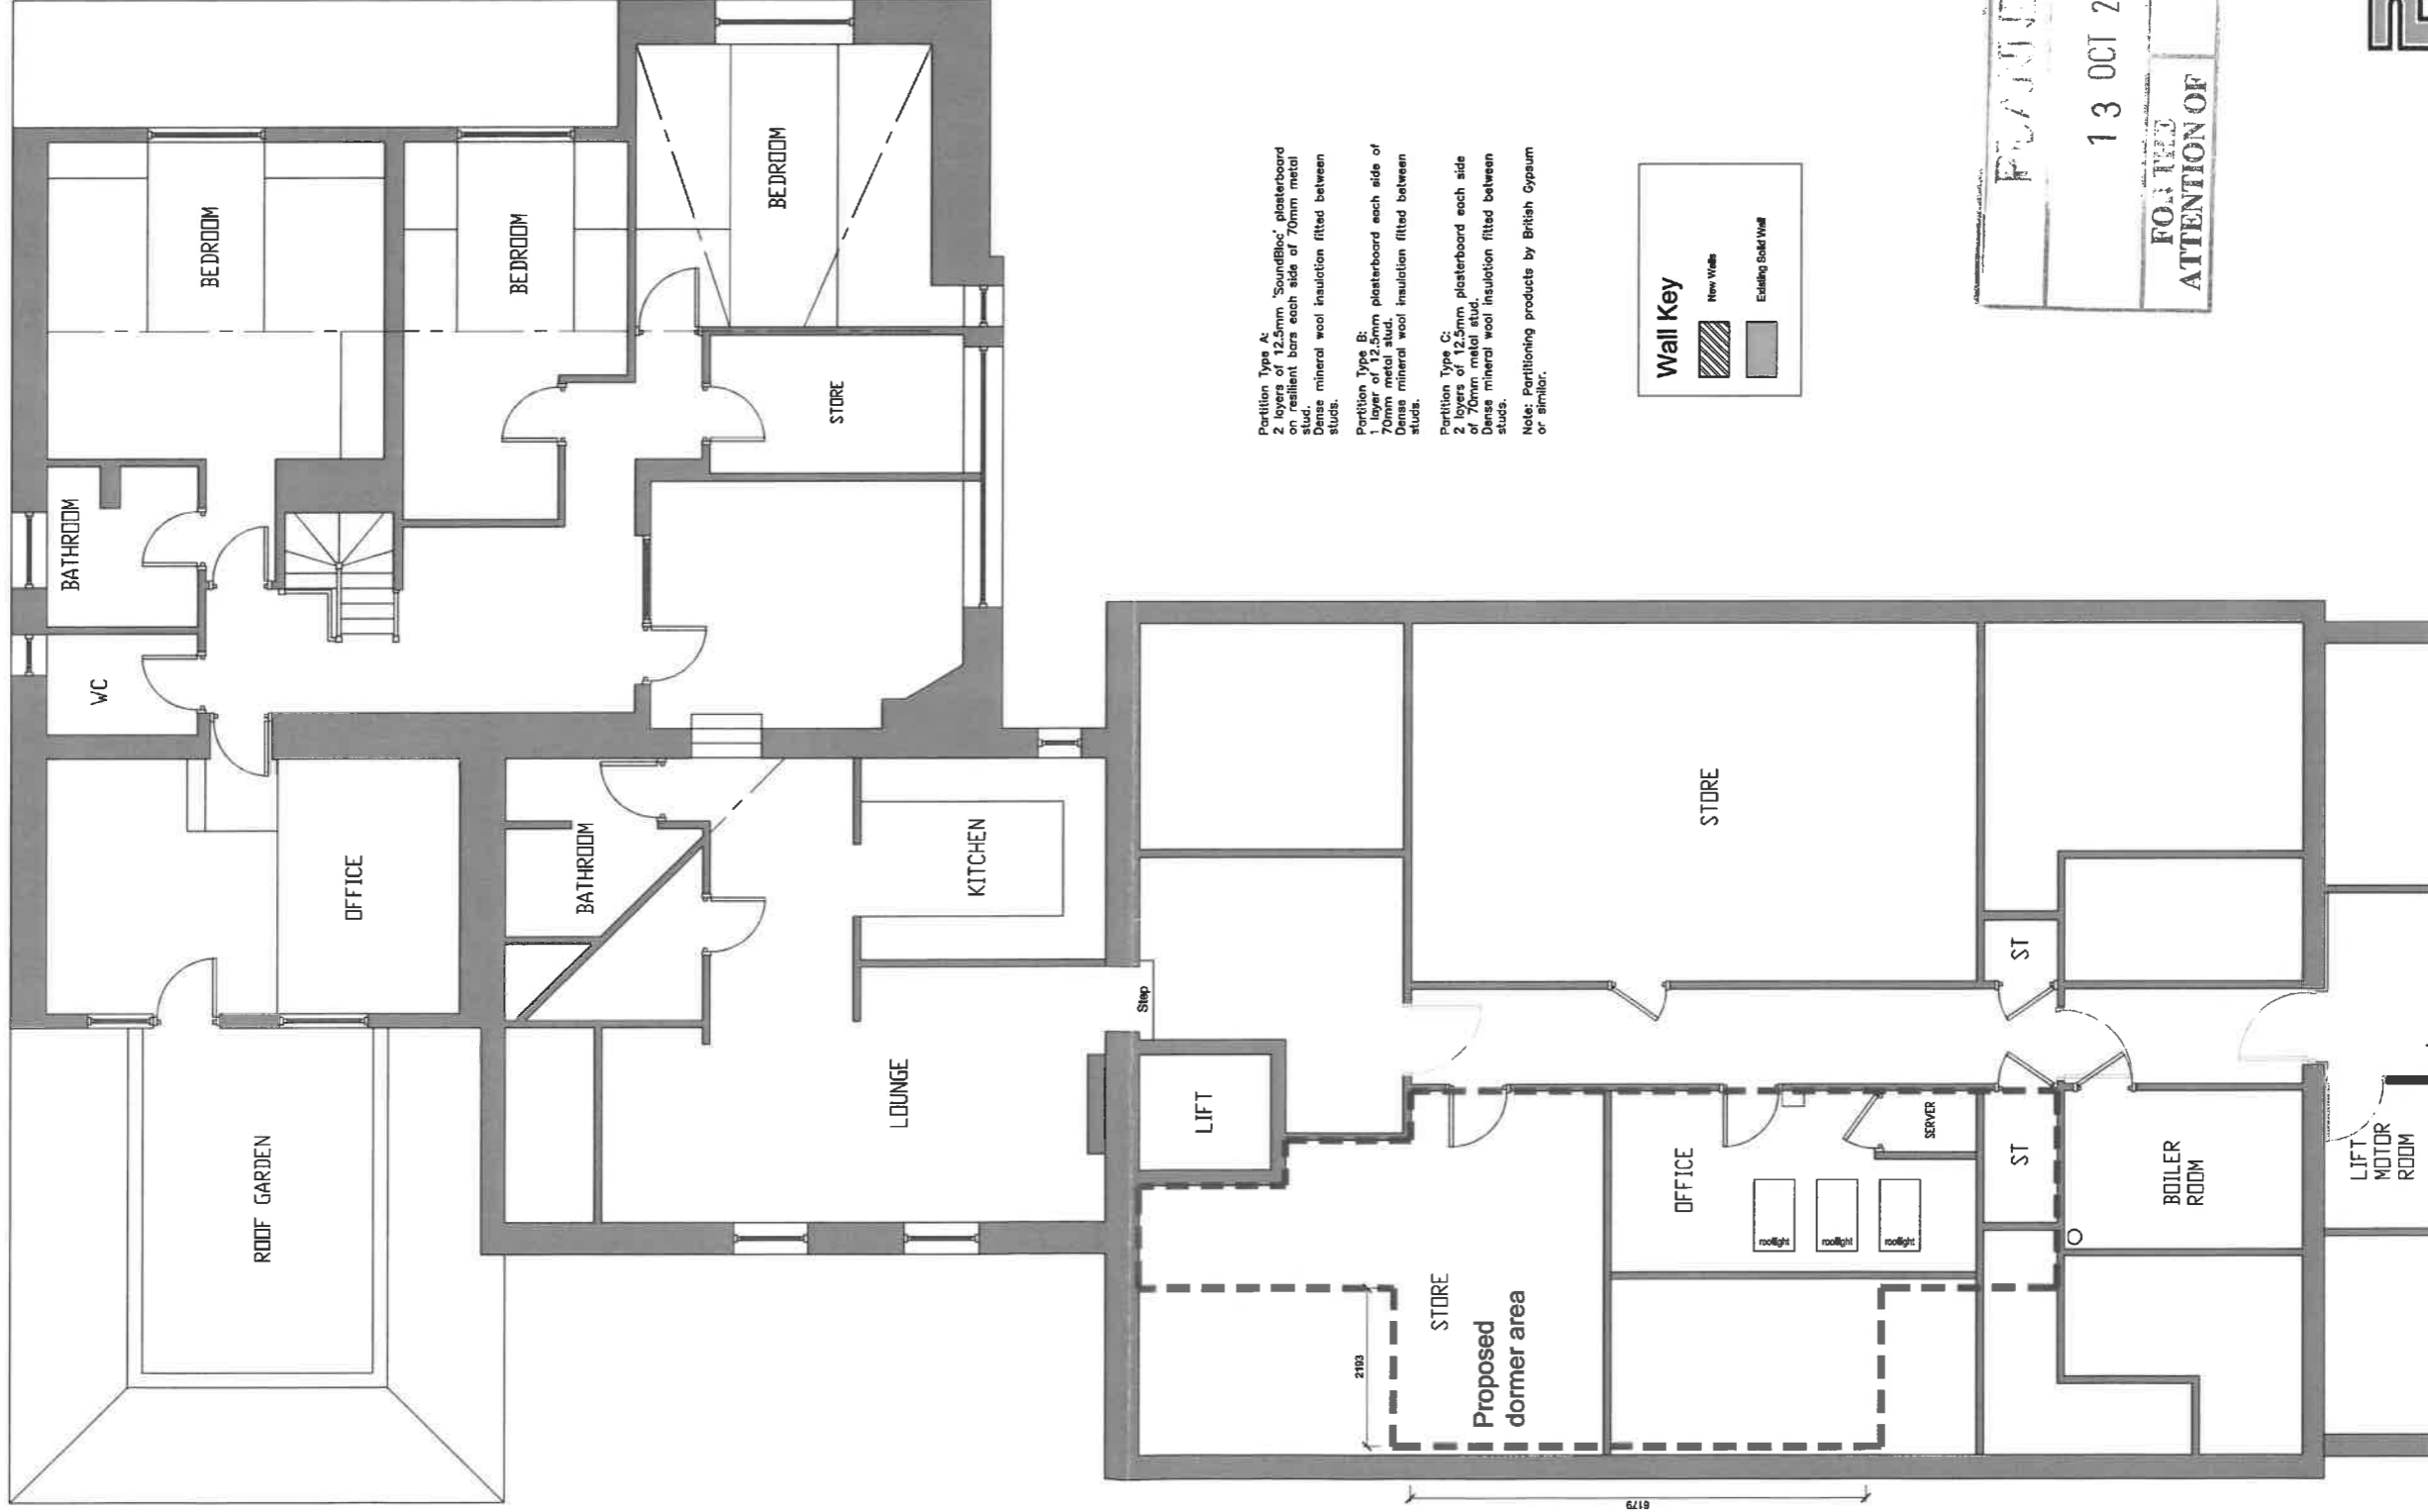


Partition Type A:
2 layers of 12.5mm 'SoundBloc' plasterboard on resilient bars each side of 70mm metal stud.
Dense mineral wool insulation fitted between studs.

Partition Type B:
1. Layer of 12.5mm plasterboard each side of 70mm metal stud.
Dense mineral wool insulation fitted between studs.

Partition Type C:
2 layers of 12.5mm plasterboard each side of 70mm metal stud.
Dense mineral wool insulation fitted between studs.

Note: Partitioning products by British Gypsum or similar.

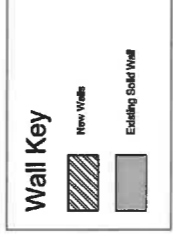

PLANNING

13 OCT 2022

FOR THE ATTENTION OF

EXISTING SECOND FLOOR LAYOUT 1:50

