


IDENTIFICATION OF PROPOSED ALTERATIONS
FIRST FLOOR 1:100



IDENTIFICATION OF PROPOSED ALTERATIONS
SECOND FLOOR 1:100

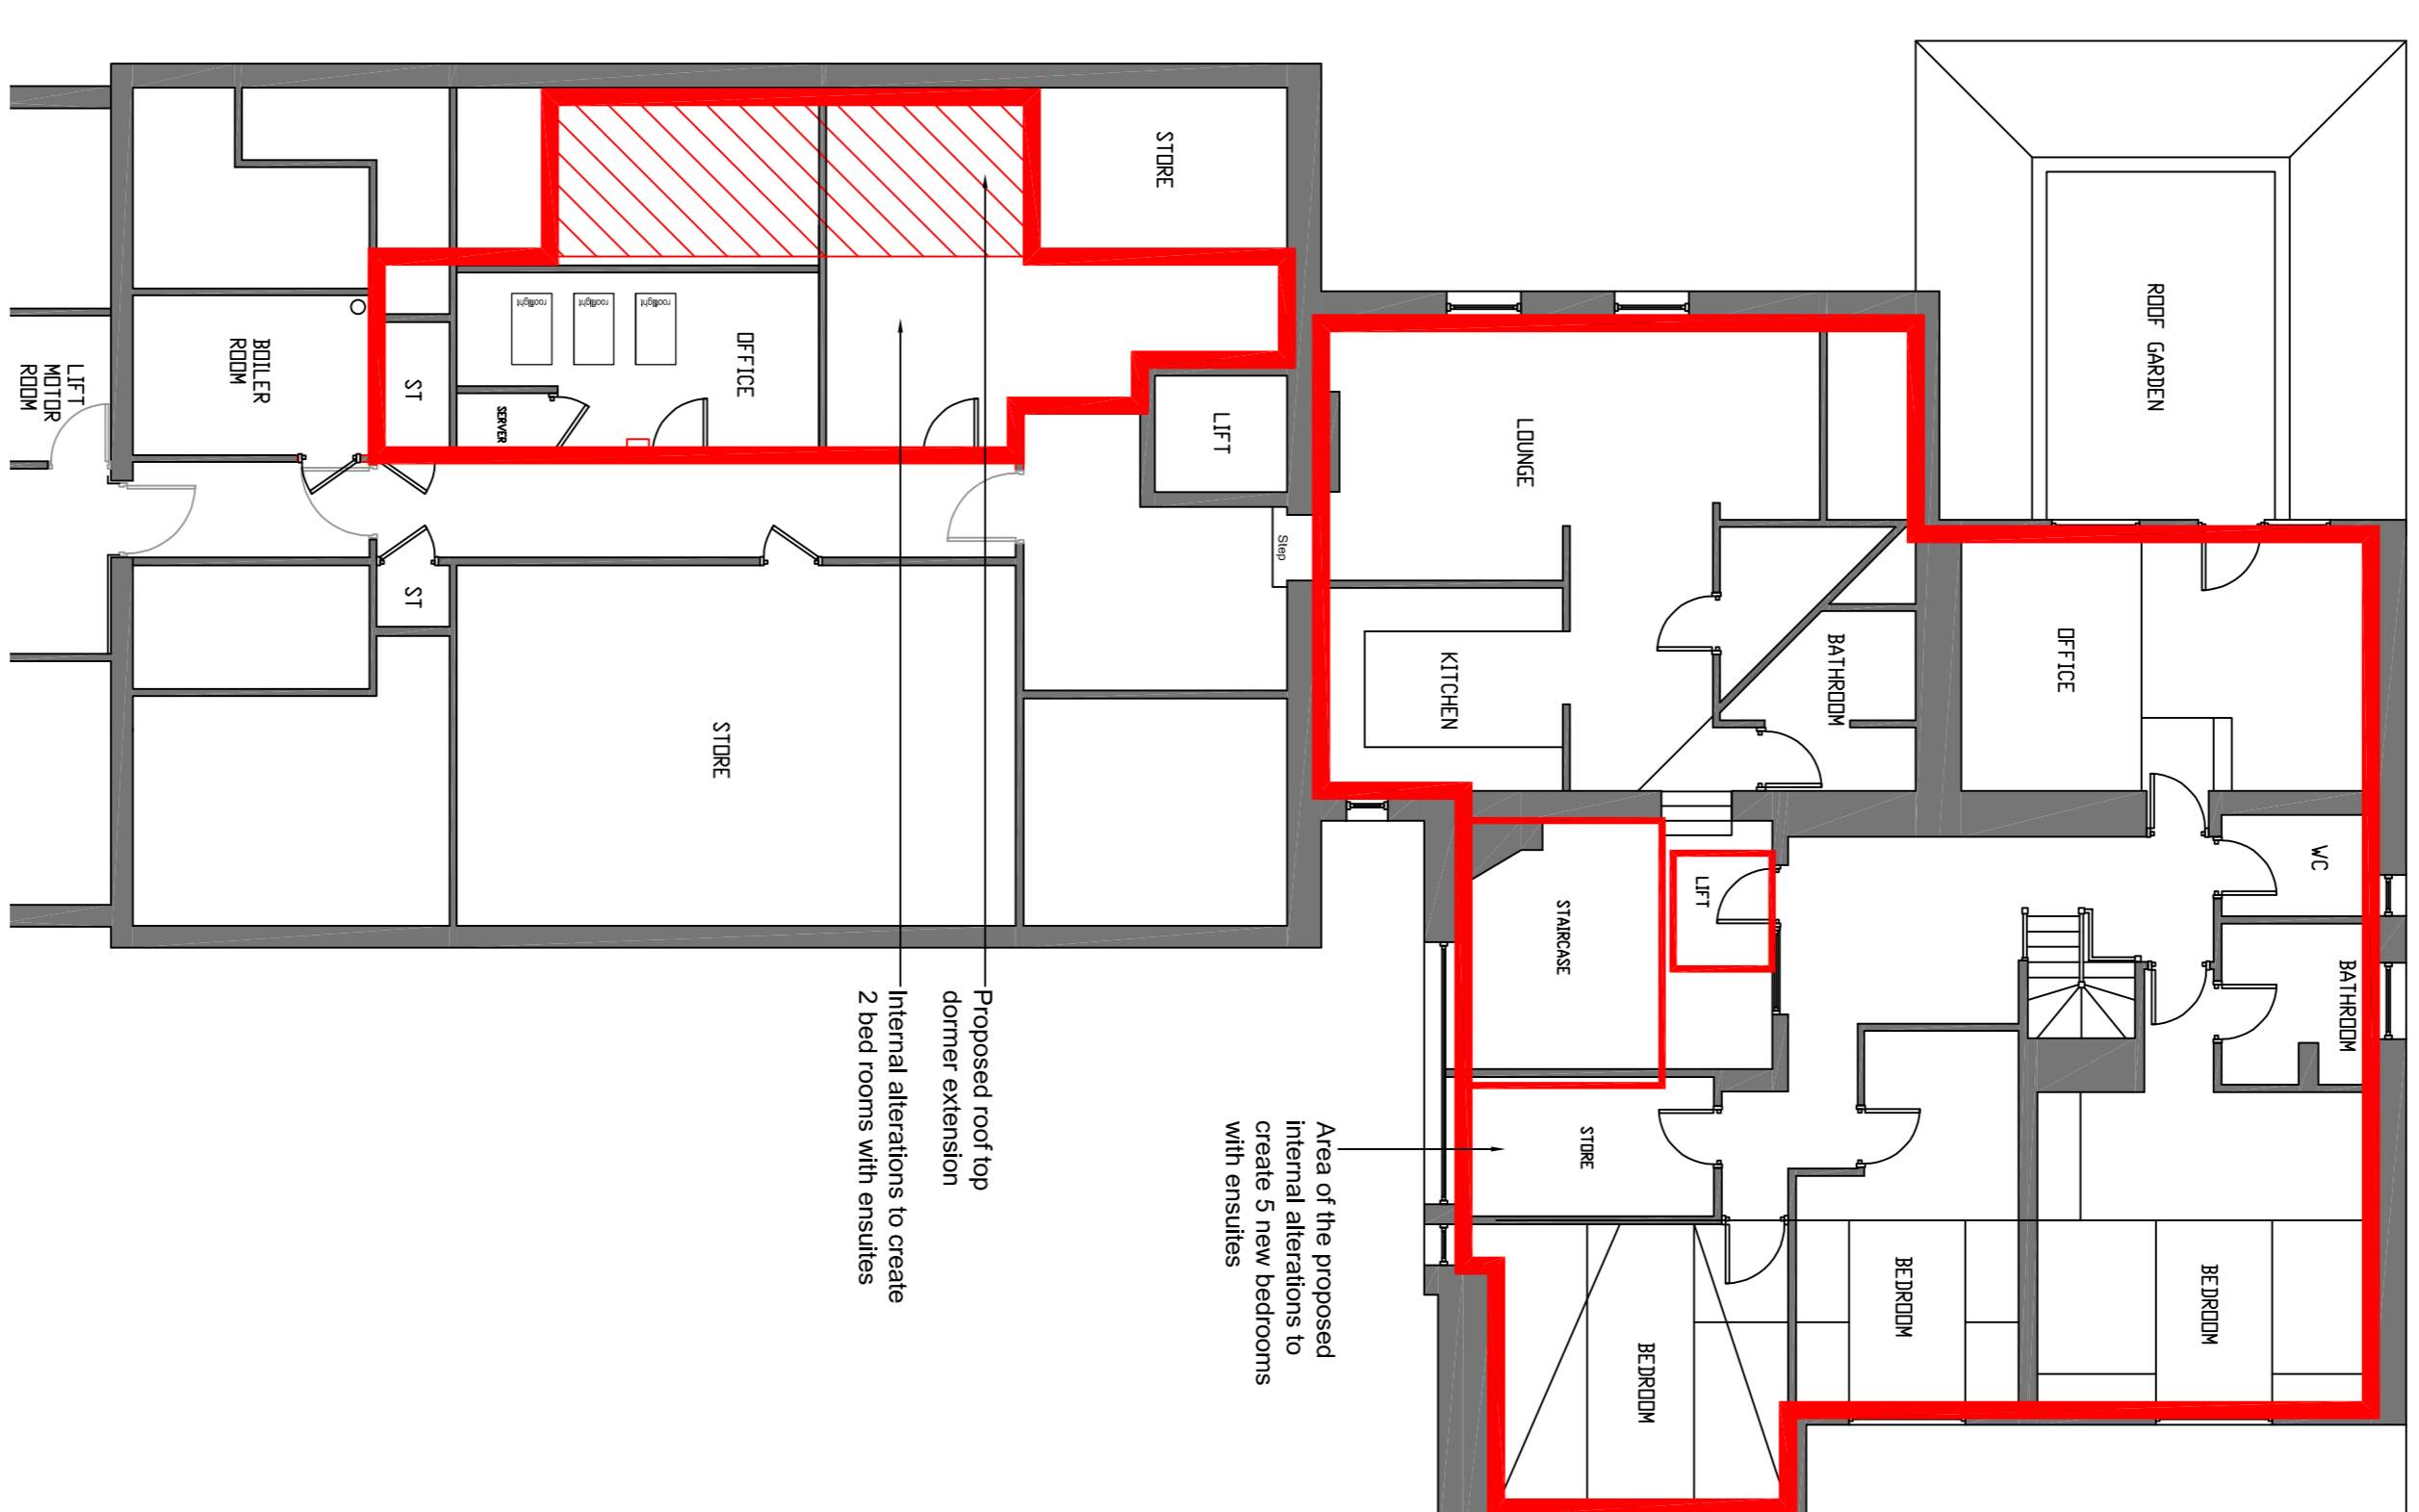