


THE MANOR HOUSE, CLITHEREOE

| RevNo | Revision note | Date | Signature | Checked |
|-------|---------------|------|-----------|---------|
| | | | | |

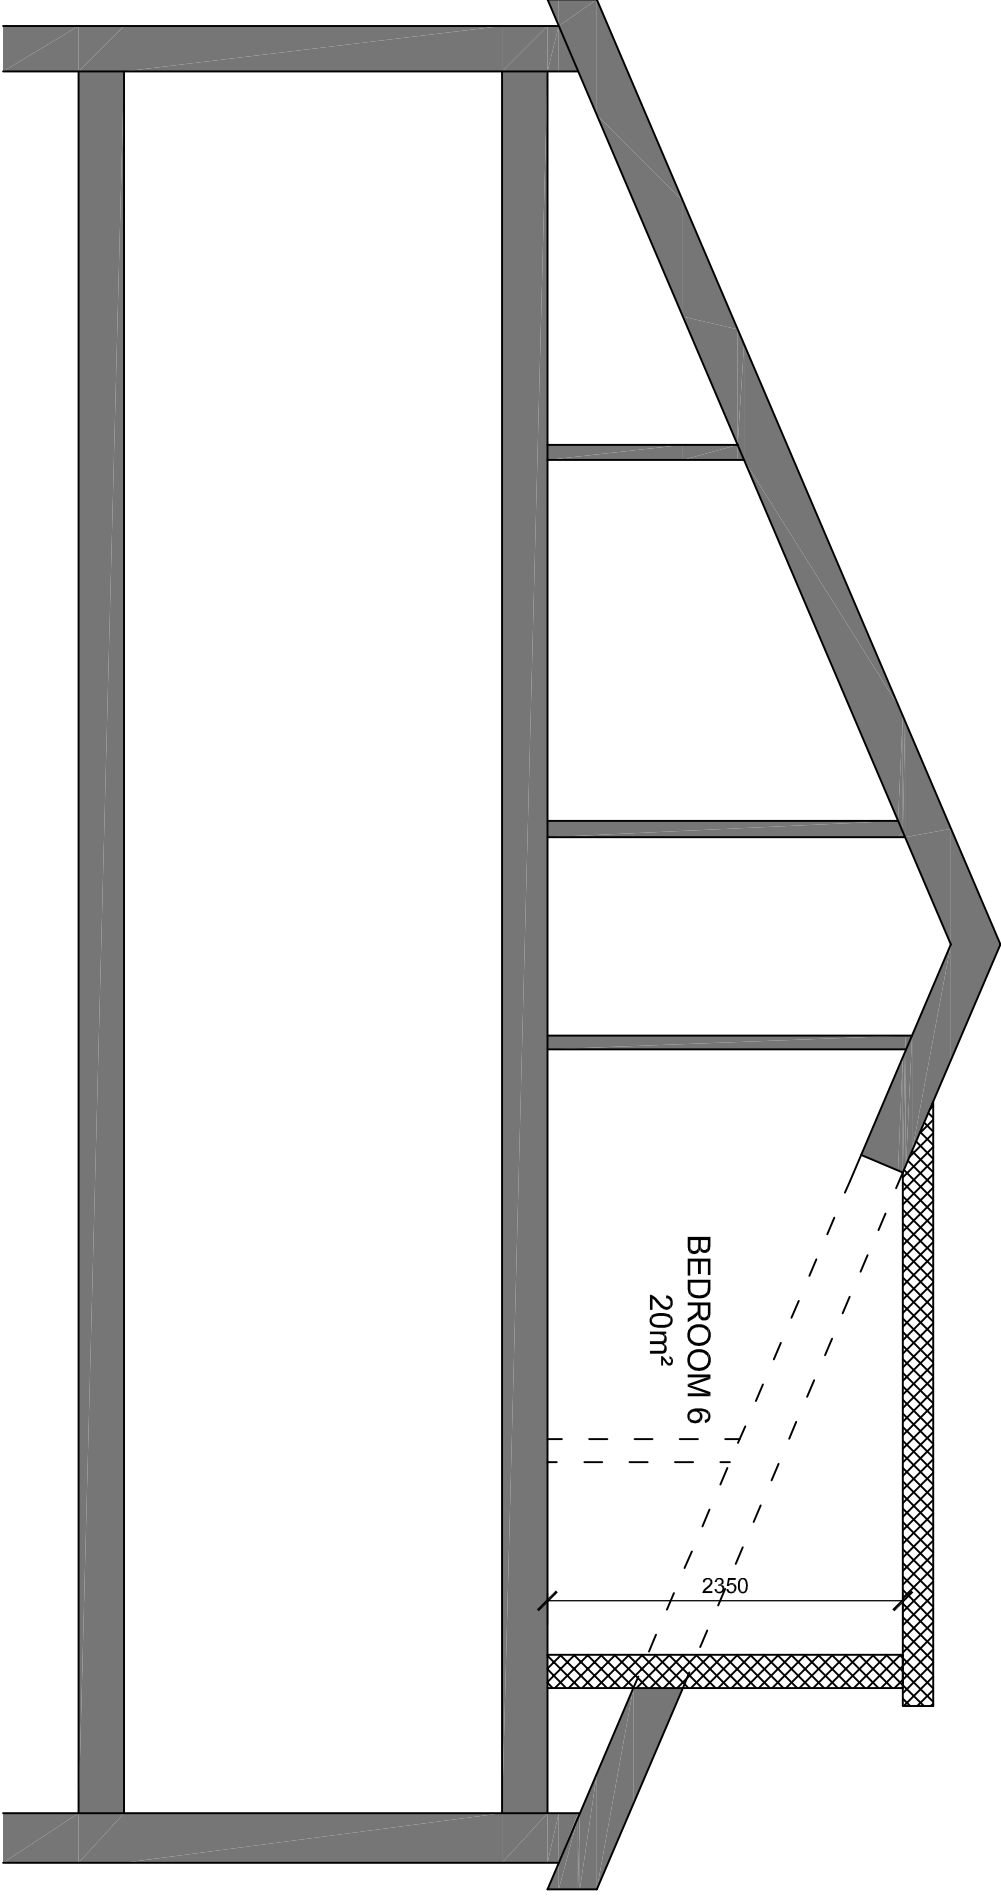

TYPICAL SECTION

PJB | CHARTERED ARCHITECTS LTD

PROJECT: PROPOSED INTERNAL ALTERATIONS
THE MANOR HOUSE CARE HOME
BRIDGE ROAD
CHATTBURN, CLITHEREOE
BB7 4AW

CLIENT: BLUE OCEAN CARE

| | |
|-------------|-------------|
| Drawing No. | 2224-SK-107 |
| Date: | JUNE 2022 |

| | |
|---------------|--------------------------|
| Drawing Title | PROPOSED TYPICAL SECTION |
| Scale: | 1:50 @ A3 |
| Revision: | |

Renaissance Studio, No 1 Derby St, Leigh, Lancashire WN7 4PF
Telephone: 01942 676360 . Fax: 01942 682084
Email: info@pobarchitects.co.uk . www.pobarchitects.co.uk

| | |
|---------|----------|
| Issuer: | PLANNING |
|---------|----------|