


This drawing is to be read in conjunction with all relevant Architect, consultants' and specialists' drawings and specifications. The Architect is to be notified of any discrepancies before proceeding. Do not scale from this drawing. All dimensions and levels are to be checked on site. This drawing is subject to copyright. All work carried out before Planning and Building Permission has been granted is at the contractor/client's risk.

Note: proposed drawing based on OS data information. All illustrated dimensions are approximate and all site dimensions are to be checked on site and subject to site survey.

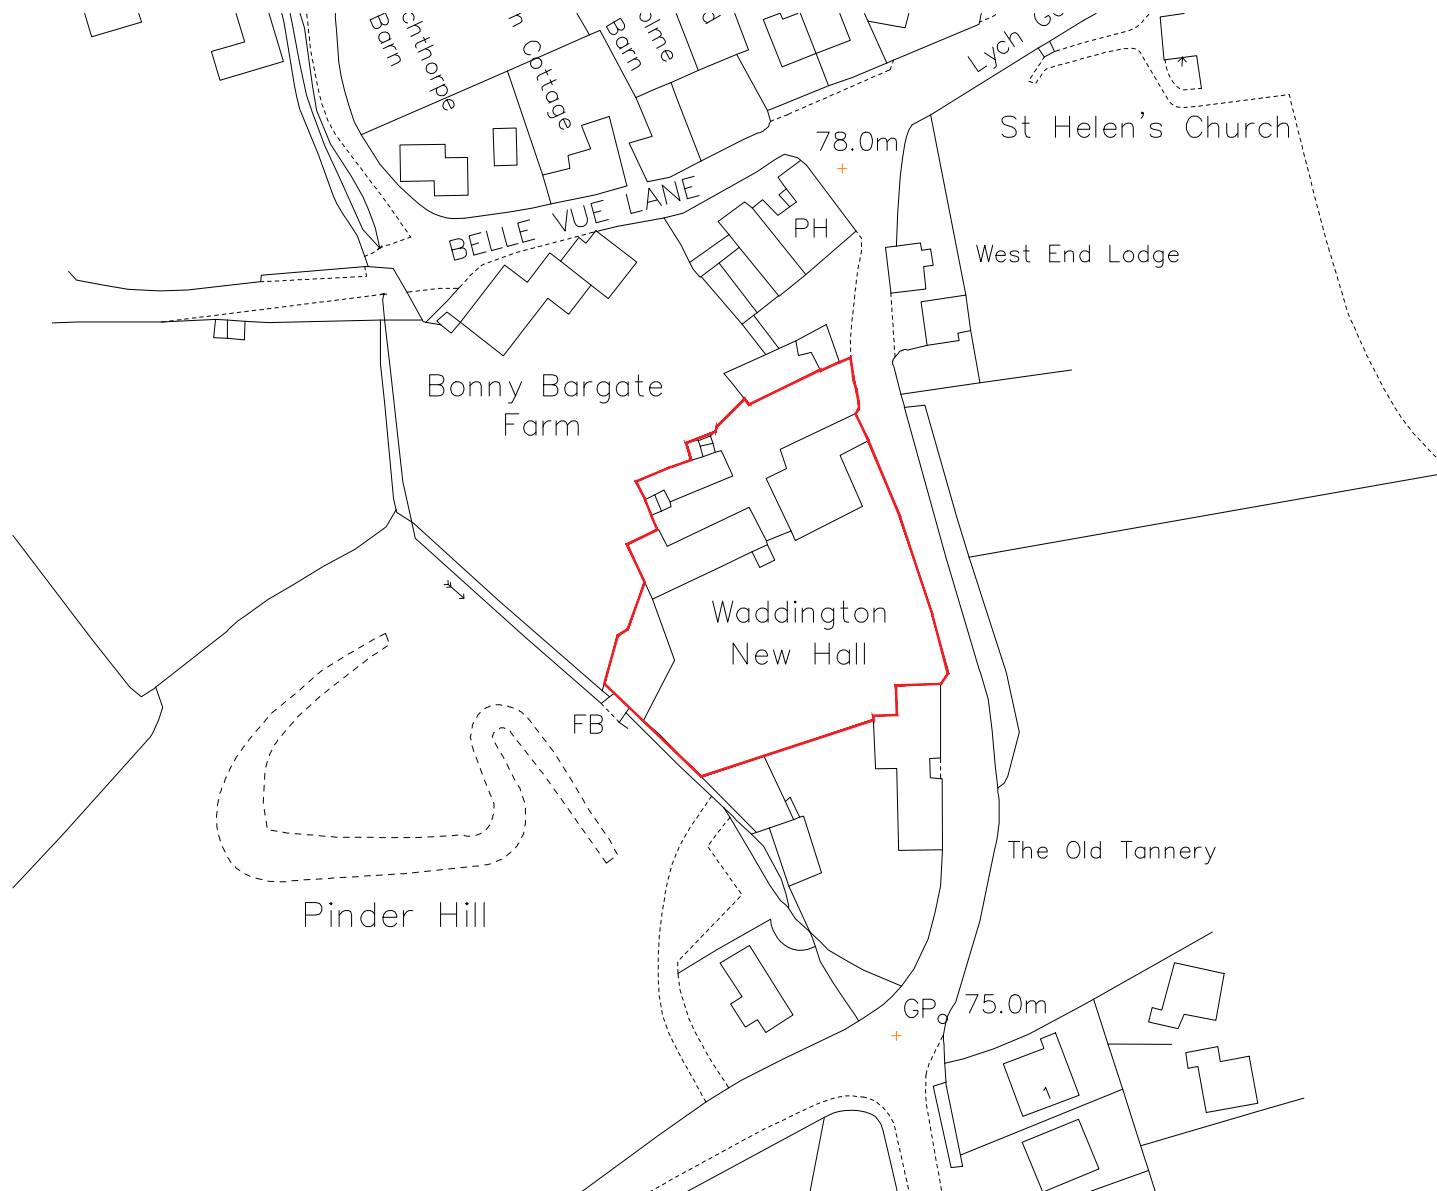

LOCATION PLAN SCALE 1:1250

Client		
Mr and Mrs Nuttall		
Job Title		
Proposed Extension and Alterations to		
Waddington New Hall		
Waddington		
Drawing Title		
Location Plan		
Scale	Date	Drawn
1:1250 @ A4	Sept 2022	BWT

**spa**  
ARCHITECTS

SUNDERLAND PEACOCK & ASSOCIATES LTD.  
HAZELMERE, PIMLICO ROAD, CLITHEROE  
LANCASHIRE, BB7 2AG  
T 01200 423178 F 01200 427328  
E info@sunderlandpeacock.com  
www.sunderlandpeacock.com



6612 - E00

REV  
-