


general notes:
do not scale the drawing.
all dimensions to be checked on site prior to commencement of work and any discrepancy shall be immediately reported and resolved prior to work commencing.
this drawing is to be read in conjunction with all relevant drawings and specifications relating to the job whether or not indicated on the drawing.
copyright reserved to mck associates ltd. and this drawing may not be used or reproduced without prior written consent.

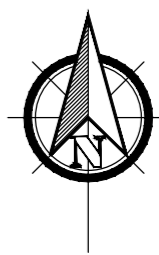

- KEY**
- Denotes adoptable section 38 roads & footpaths
 - Denotes land managed by management company
 - Denotes private curtilage



X	24/08/2022	ELC	Drawn to site layout Rev X.
Rev.	Date	By	Description

Client:

create homes

mck associates limited
architecture | building surveying | urban design


burnaby villa ■ 48 watling street road ■ fulwood ■ preston ■ pr2 8bp
tel: 01772 774510 fax: 01772 774511 email mck@mckassociates.co.uk

Project:
**PRESTON ROAD
LONGRIDGE**

Drawing Title:
LAND DISPOSAL PLAN

Drawn: ELC	Checked: PGM	Scale: 1:500	Date: 24/08/2022
Job No: 19-133	Drawing No: BT01	Rev: X	

Dwg. Name & Location: Z:\Jobs\2019 jobs\19-133 Create Homes - Preston Road - Longridge\0.5 Planning Drawings\Planning Pack\Rev X.dwg.

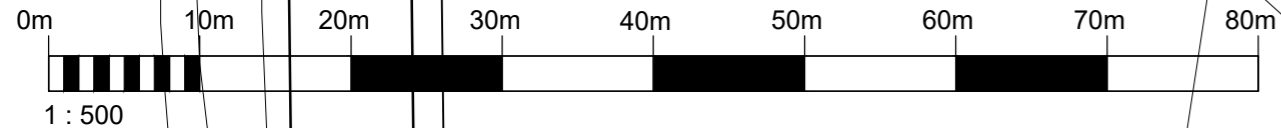

A2
PLANNING