


NORTH

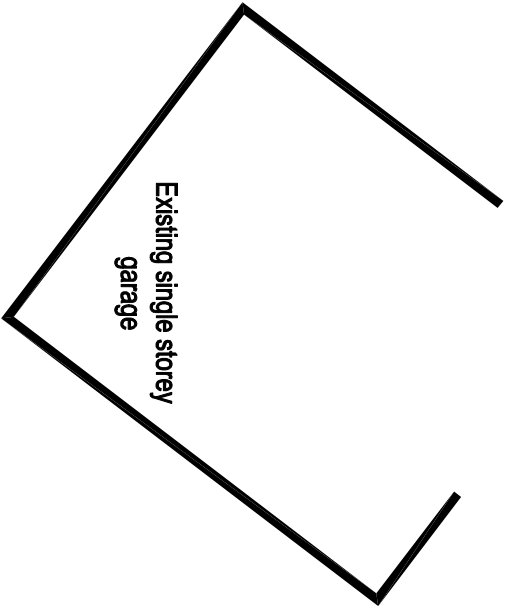

Existing single storey garage



Indicative plot boundary

Rear Garden



16 Hollies Rd

Proposed Extension

Line of existing

Indicative plot boundary (fence line)



Front Garden



1000
1700
2000

Indicative plot boundary

©www.qwarchitects.co.uk 2020 | This Drawing is to be used in conjunction with all other project associated drawings and information. Do not scale from this drawing. Reproduction of this drawing without written permission is prohibited. This drawing is copyright and the property of QW Architects, Ltd.

qww+q architects The Annex Lowerfold Farm Oxwoldwistle Lincs BS54GA Private Residential Housing Commercial Conservation Domestic Tel: 01254 483648 Email: info@qwarchitects.com Web: www.qwarchitects.com		Architects Registration Board 		Client MR_ & MRS_ GREGSON		Scale 1:125		Sheet Size A3		Job Number 22-031		Drawn By AW		Checked AW	
Project 16_ HOLLIES_ ROAD WILPSHIRE		Drawing Title PROPOSED_ SITE_ BLOCK PLAN		Drawing Status PLANNING		Drawing Number PL/05		Revision E		Final Issue MAY_ 2022					