



FRONT

SIDE (L)


REAR

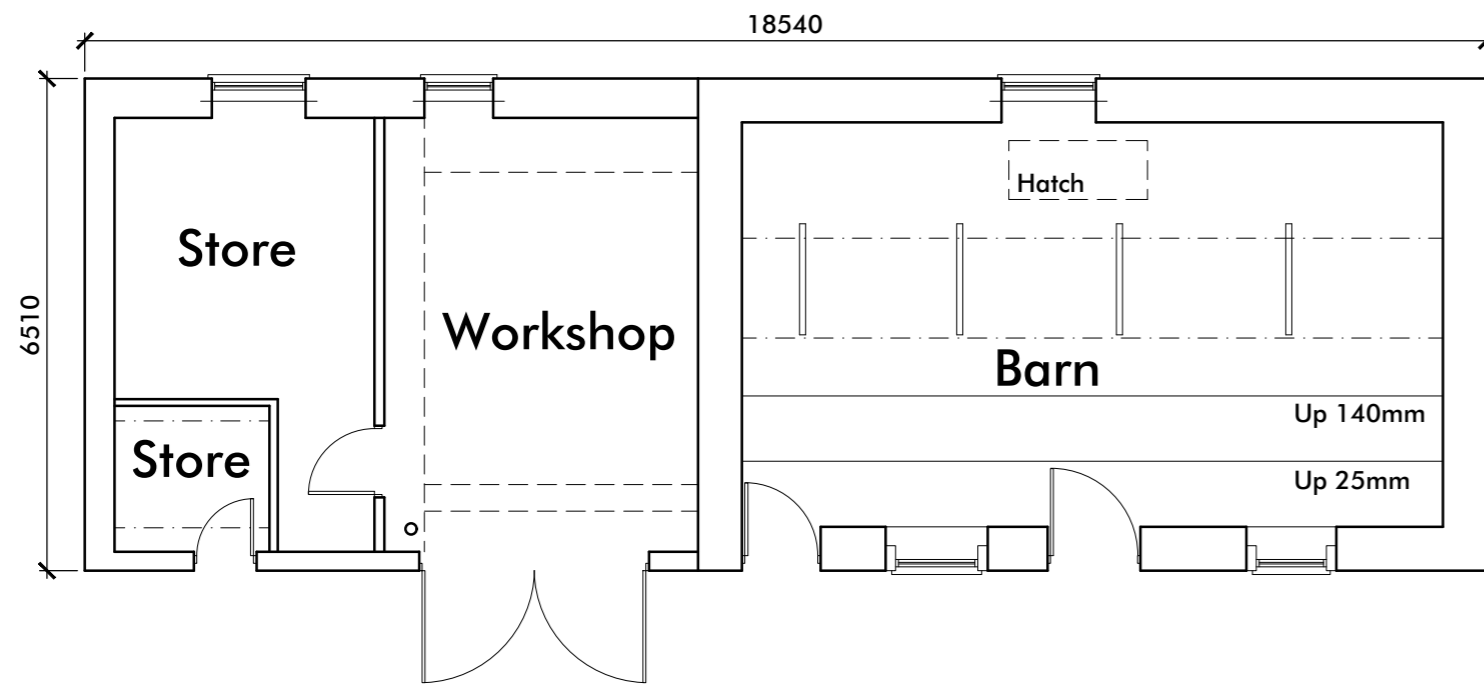

GROUND FLOOR PLAN

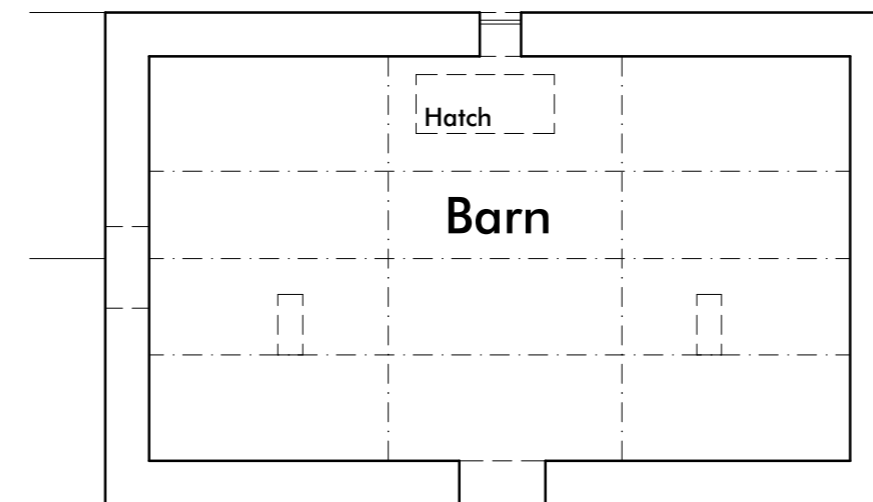

FIRST FLOOR PLAN

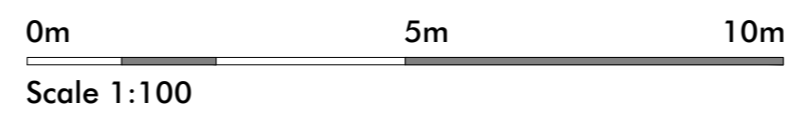

Revision Notes:

CLIENT	Pringle Homes				
PROJECT	Proposed Residential Development at Crow Trees Farm, Crow Trees Brow, Chatburn, Clitheroe, Lancashire, BB7 4AA				
DRAWING	Existing Barn - Floor Plans & Elevations				
DRAWN	JAL	DATE	21/09/22	NUMBER	21/139/E03
SCALE	1:100	SHEET	A2	REVISION	-

