



ELEVATIONS

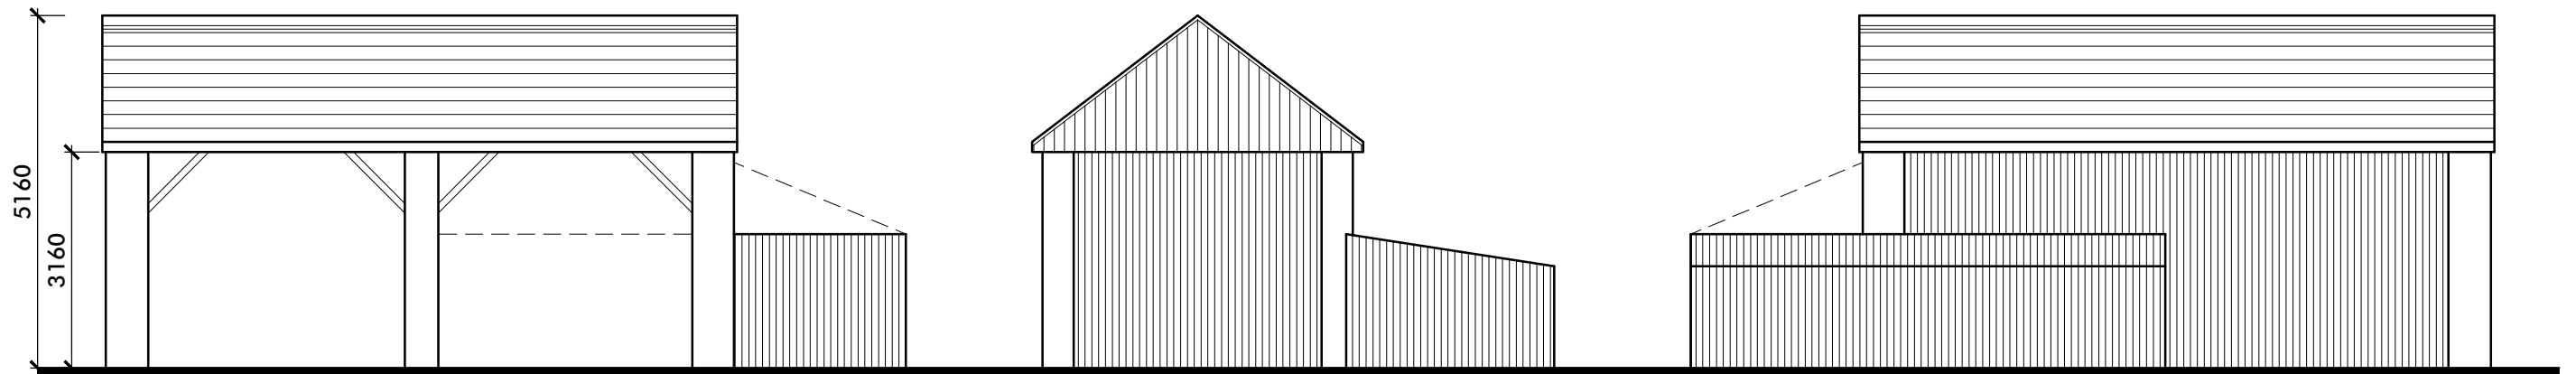


FRONT

SIDE (R)

REAR

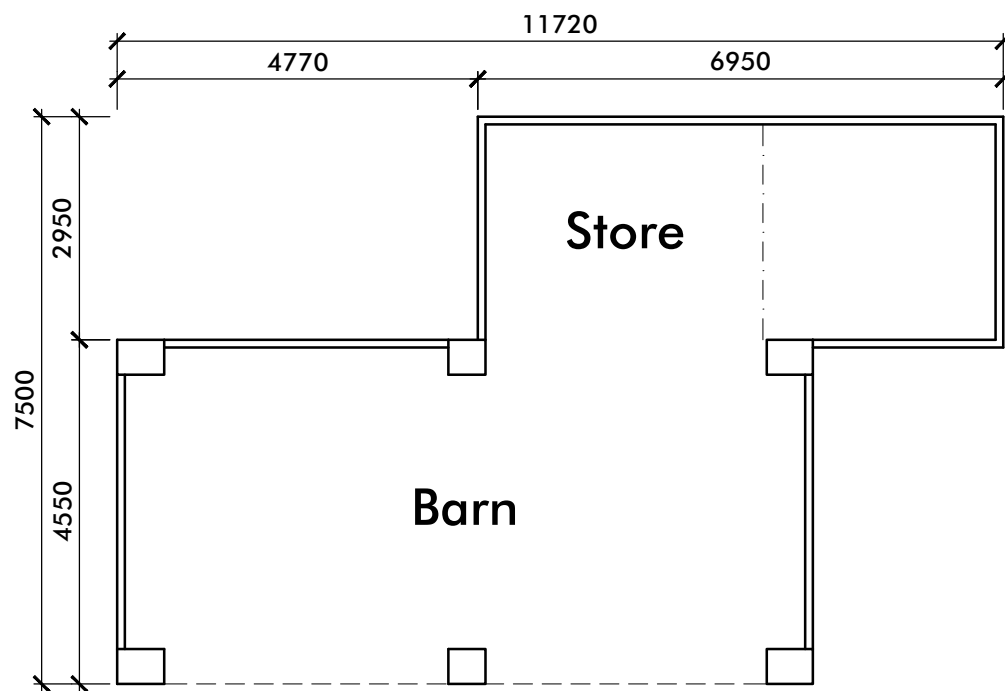

GF PLAN

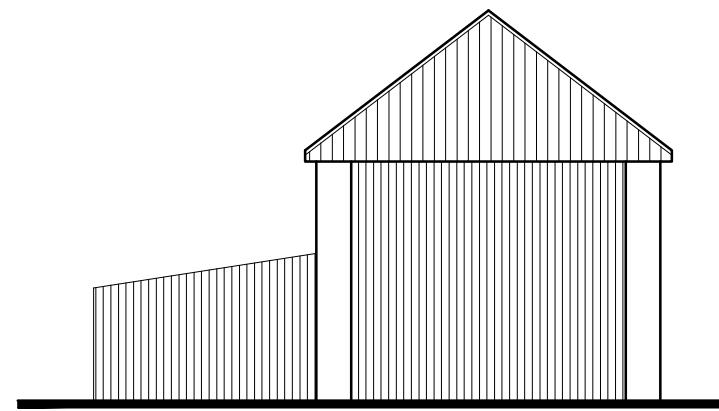

SIDE (L)

Revision Notes:

CLIENT	Pringle Homes				
PROJECT	Proposed Residential Development at Crow Trees Farm, Crow Trees Brow, Chatburn, Clitheroe, Lancashire, BB7 4AA				
DRAWING	Existing Dutch Barn - Floor Plans & Elevations				
DRAWN	JAL	DATE	21/09/22	NUMBER	21/139/E04
SCALE	1:100	SHEET	A2	REVISION	-

