

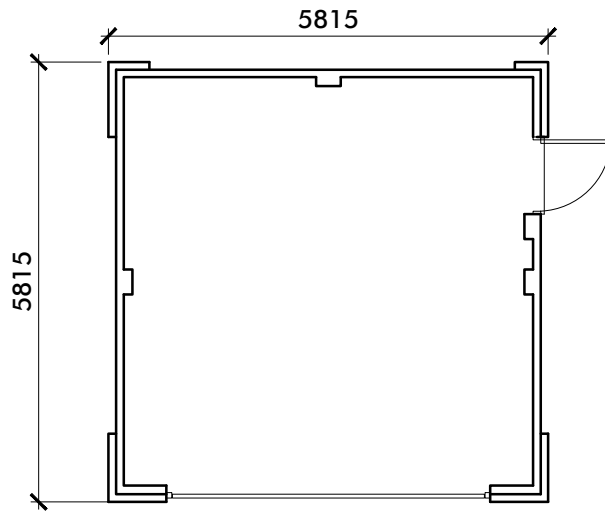


# ELEVATIONS

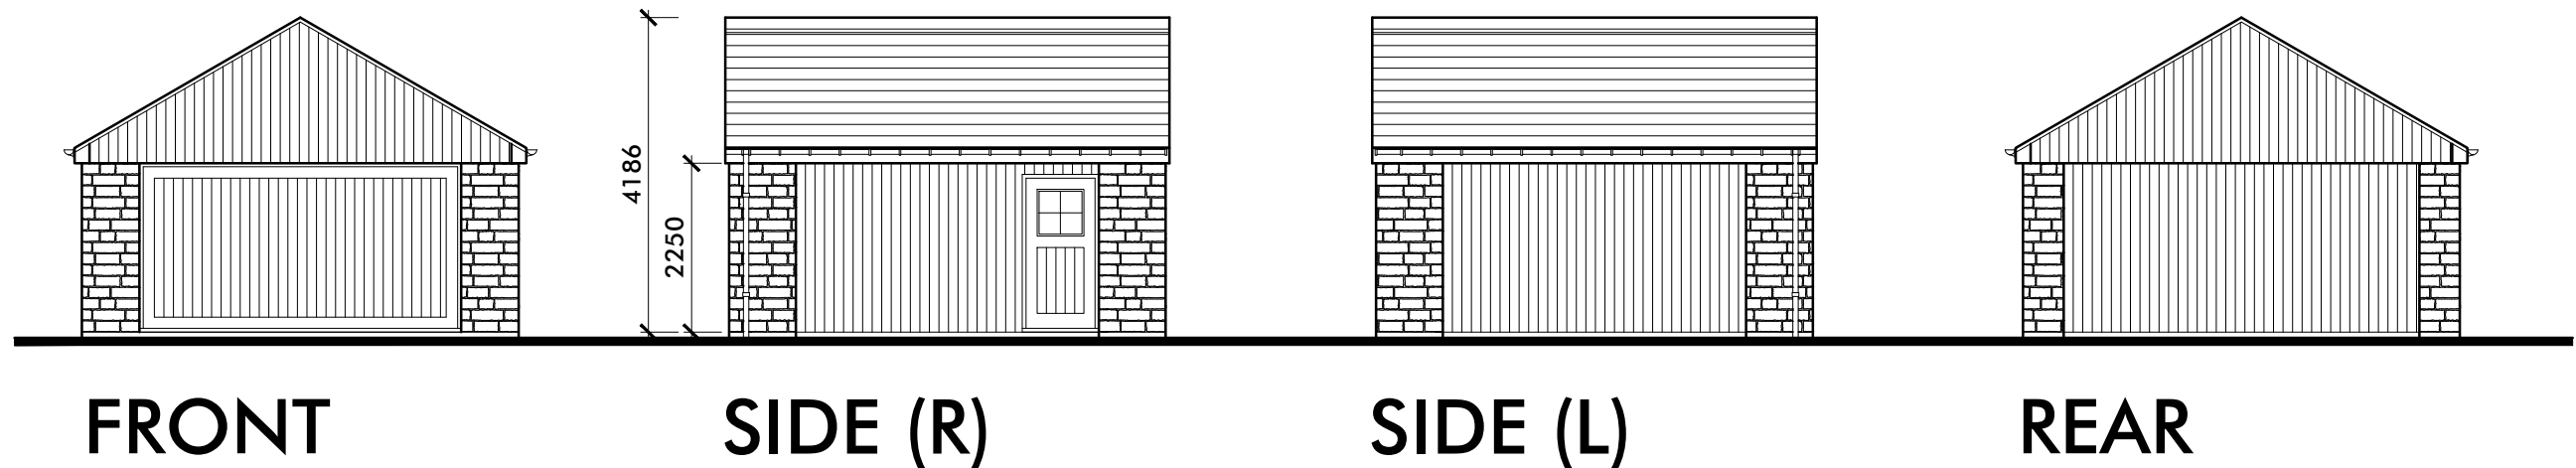

# FLOOR PLAN

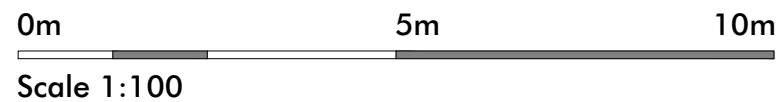

### Revision Notes:

CLIENT	Pringle Homes				
PROJECT	Proposed Residential Development at Crow Trees Farm, Crow Trees Brow, Chatburn, Clitheroe, Lancashire, BB7 4AA				
DRAWING	Detached Garage for the Barn Conversion				
DRAWN	ASL	DATE	31/05/23	NUMBER	21/138/G04
SCALE	1:100	SHEET	A3	REVISION	-



213 Preston Road, Whittle-le-Woods, Chorley, Lancashire, PR6 7PS  
 Telephone: 01257 261555 | Website: [www.lmparchitects.co.uk](http://www.lmparchitects.co.uk)  
 Trading name of Lawson Margerison Practice Ltd. Registered in England and Wales No. 5597973 ©