



GARAGE - ELEVATIONS

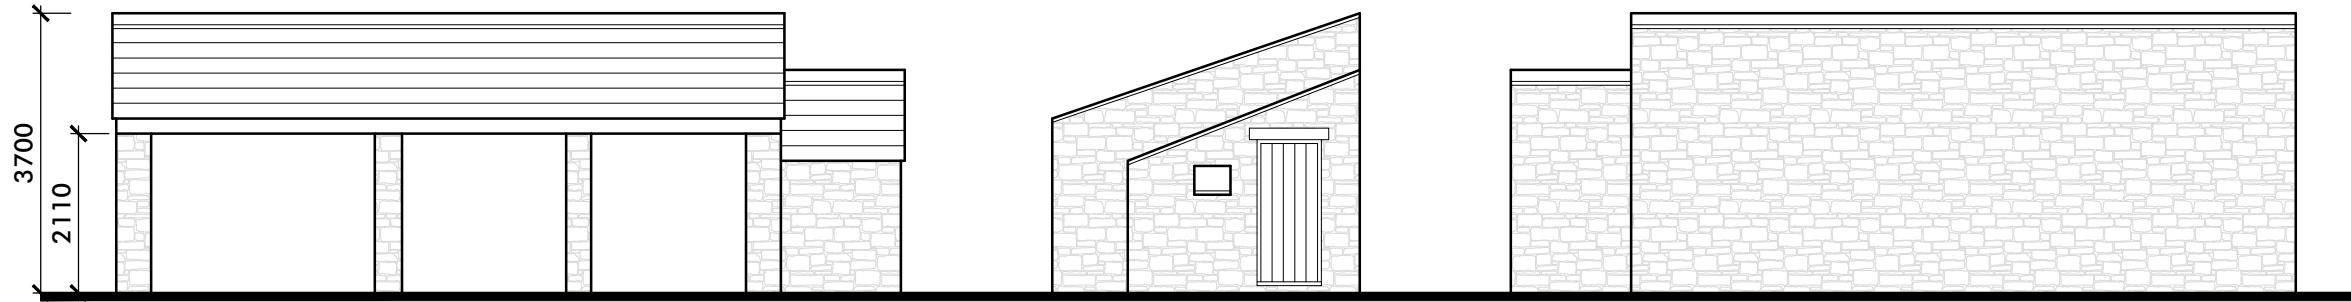


FRONT

SIDE (R)

REAR

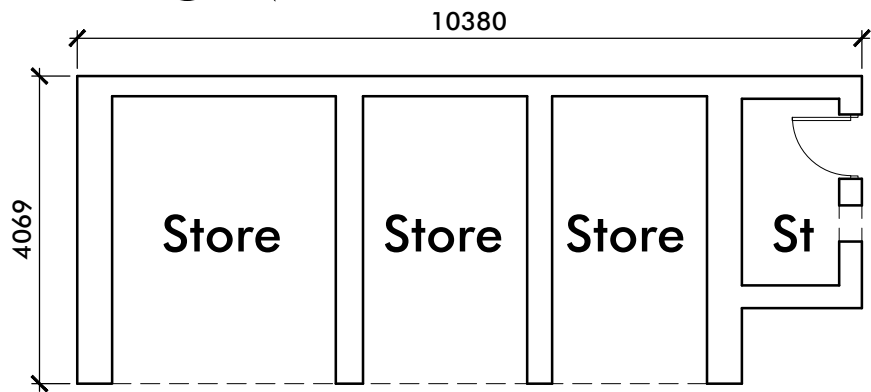


GF PLAN

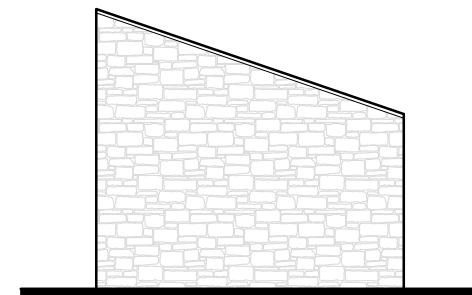

SIDE (L)


GARDEN SEAT - ELEVATIONS

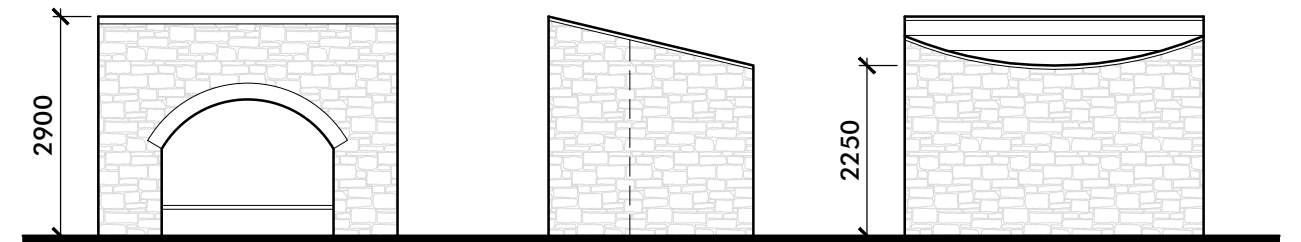


FRONT

SIDE (R)


REAR

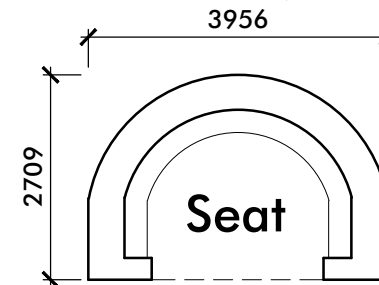


GF PLAN

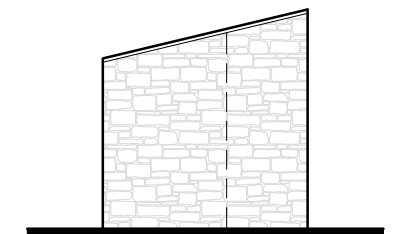

SIDE (L)

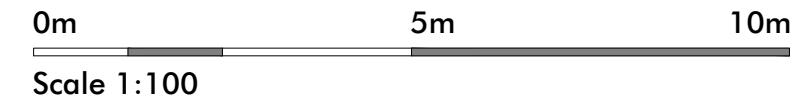


COAL STORE - ELEVATIONS

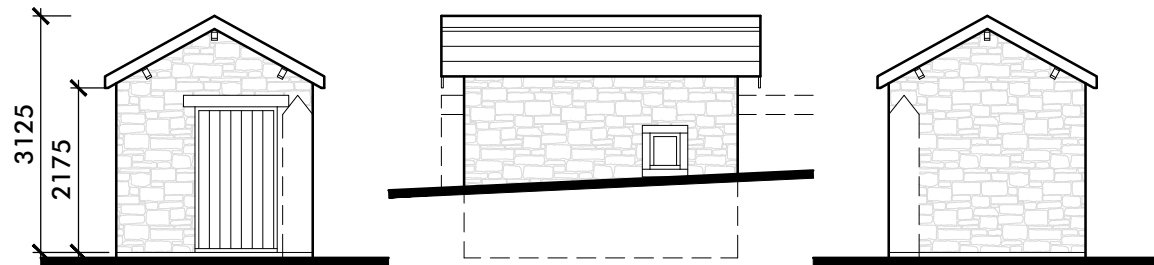


FRONT

SIDE (R)

REAR

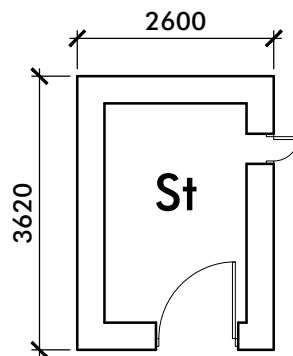

GF PLAN

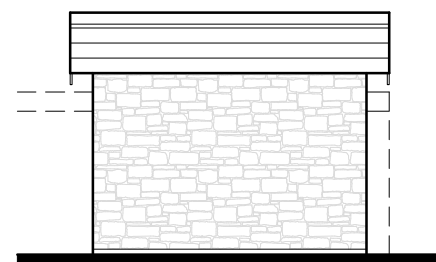

SIDE (L)

Revision Notes:

CLIENT	Pringle Homes				
PROJECT	Proposed Residential Development at				
	Crow Trees Farm, Crow Trees Brow, Chatburn, Clitheroe, Lancashire, BB7 4AA				
DRAWING	Existing Dwelling (Ancillary Buildings) - Floor Plans & Elevations				
DRAWN	JAL	DATE	21/09/22	NUMBER	21/139/E02LB
SCALE	1:100	SHEET	A3	REVISION	-