


3/2022/0969

21/10/2022

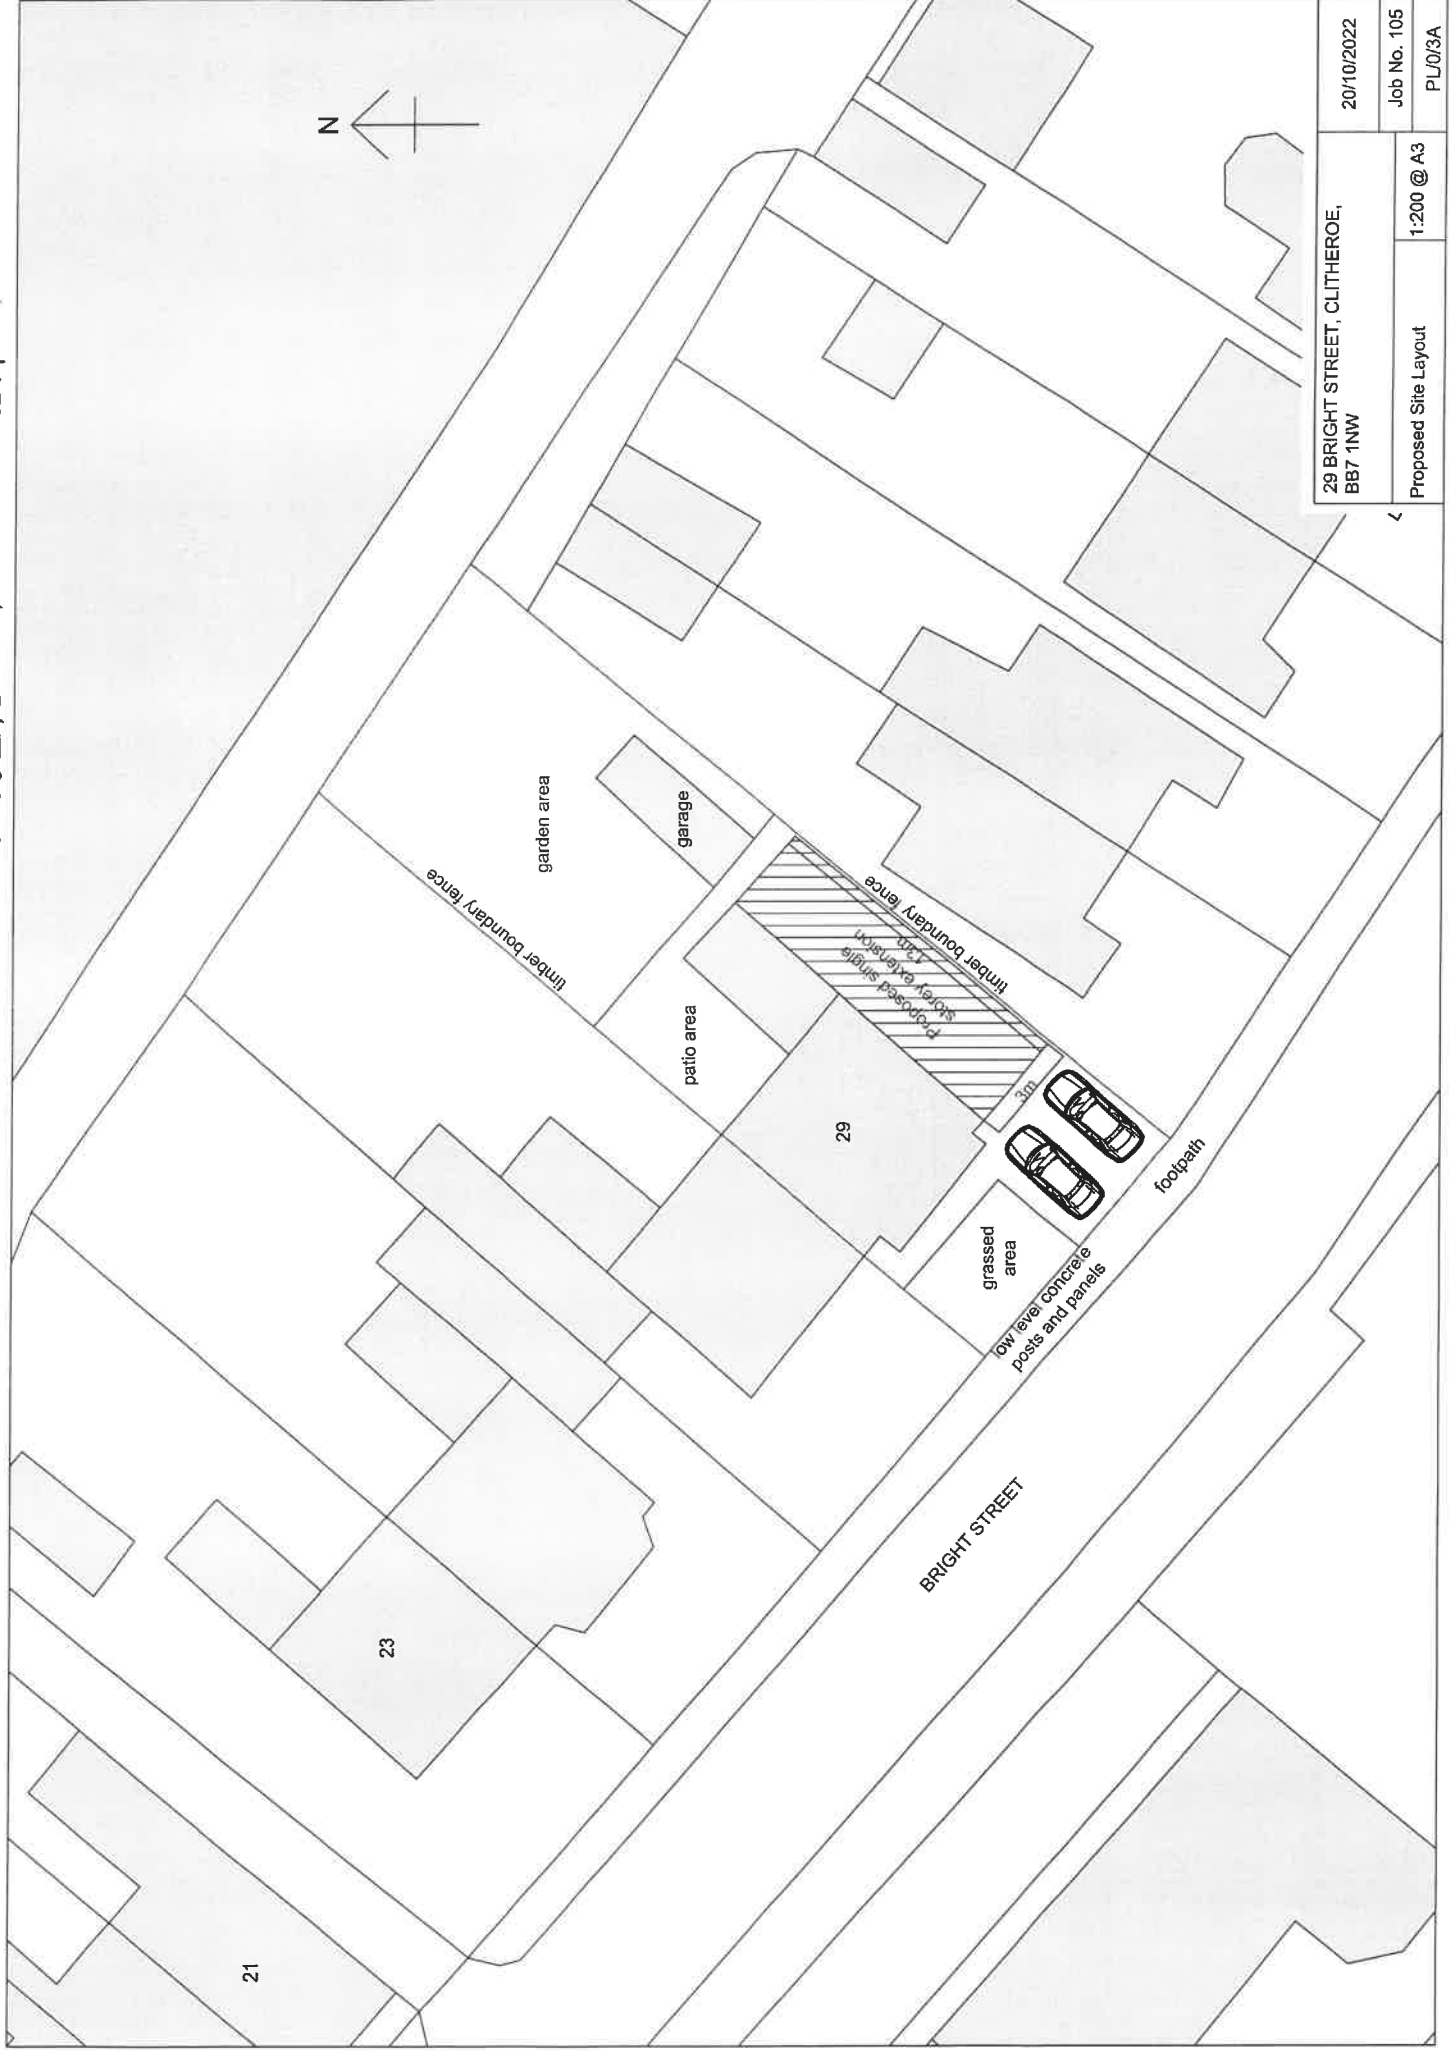

29 BRIGHT STREET, CLITHEROE,
BB7 1NW

20/10/2022

Job No. 105

PL/03A

Proposed Site Layout

1:200 @ A3