

NOTES:  
 SAFETY, HEALTH AND ENVIRONMENTAL INFORMATION  
 These works are subject to the Construction Design and Management Regulation 2015, the contractor is to provide a specific construction phase plan and other relevant documentation when applicable. It is assumed that all works on this drawing will be carried out by a competent contractor, working where appropriate to an approved method statement.


FRONT (NORTH) ELEVATION  
 SCALE 1:100 @ A2




GABLE (EAST) ELEVATION  
 SCALE 1:100 @ A2




GABLE (WEST) ELEVATION  
 SCALE 1:100 @ A2

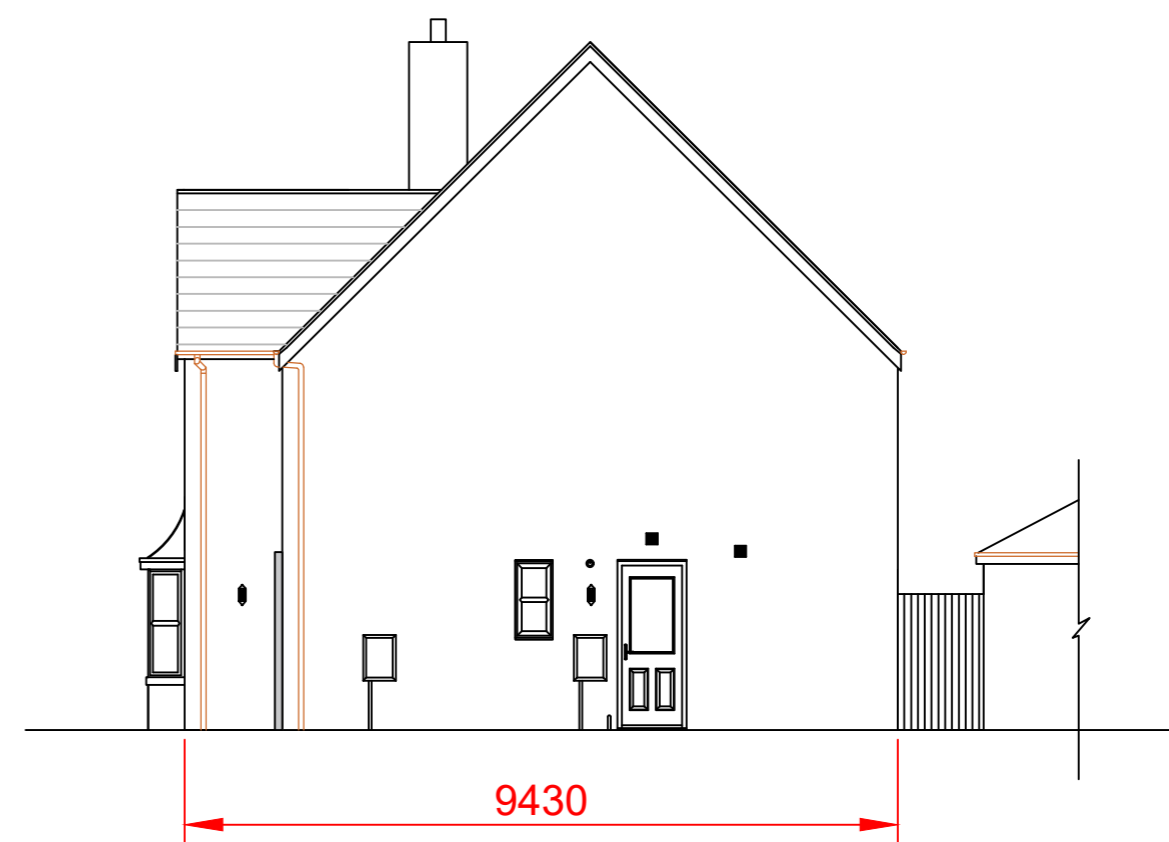

REAR (SOUTH) ELEVATION  
 SCALE 1:100 @ A2

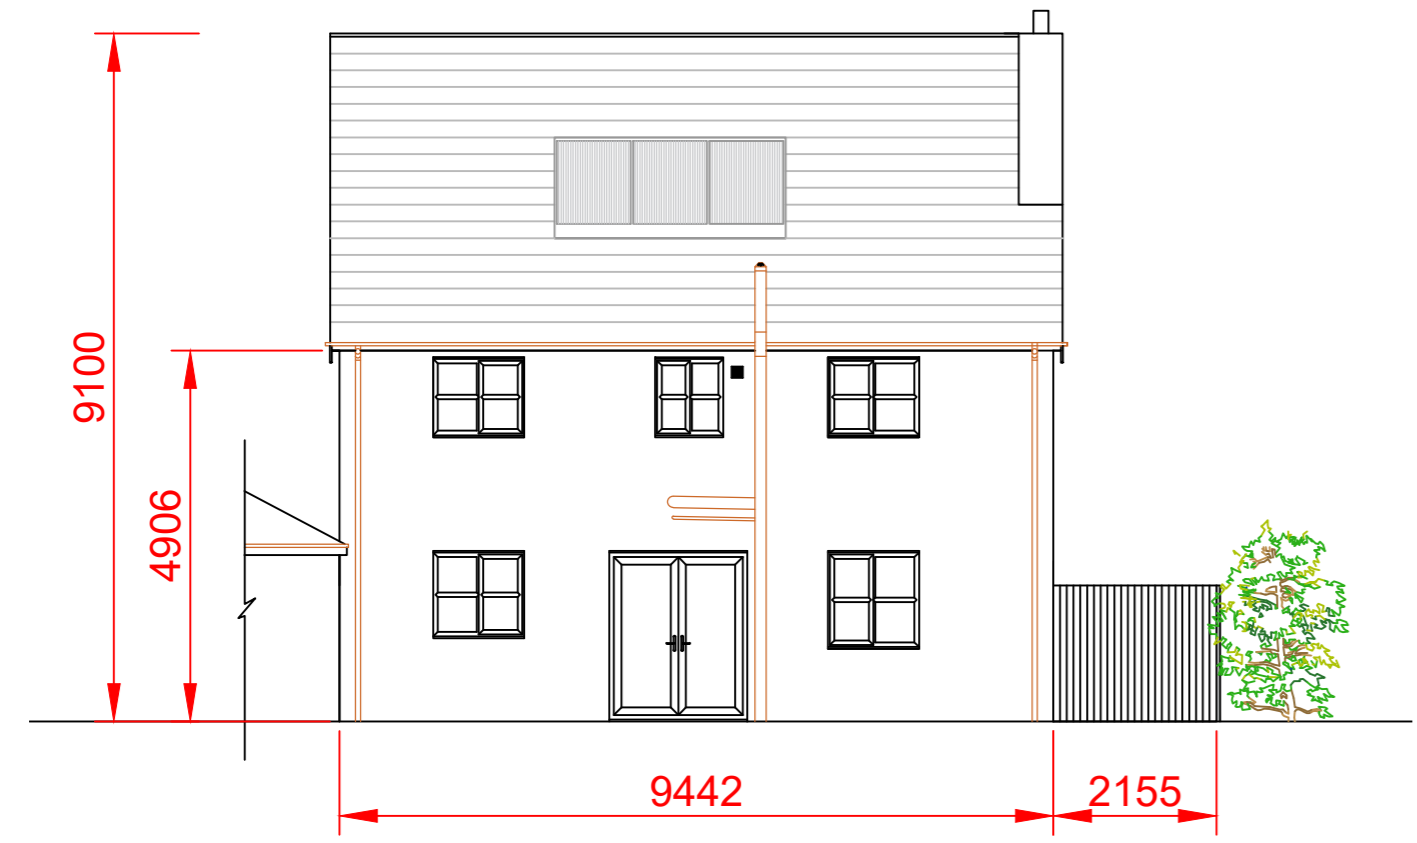

EXISTING GROUND FLOOR LAYOUT  
 SCALE 1:50 @ A2

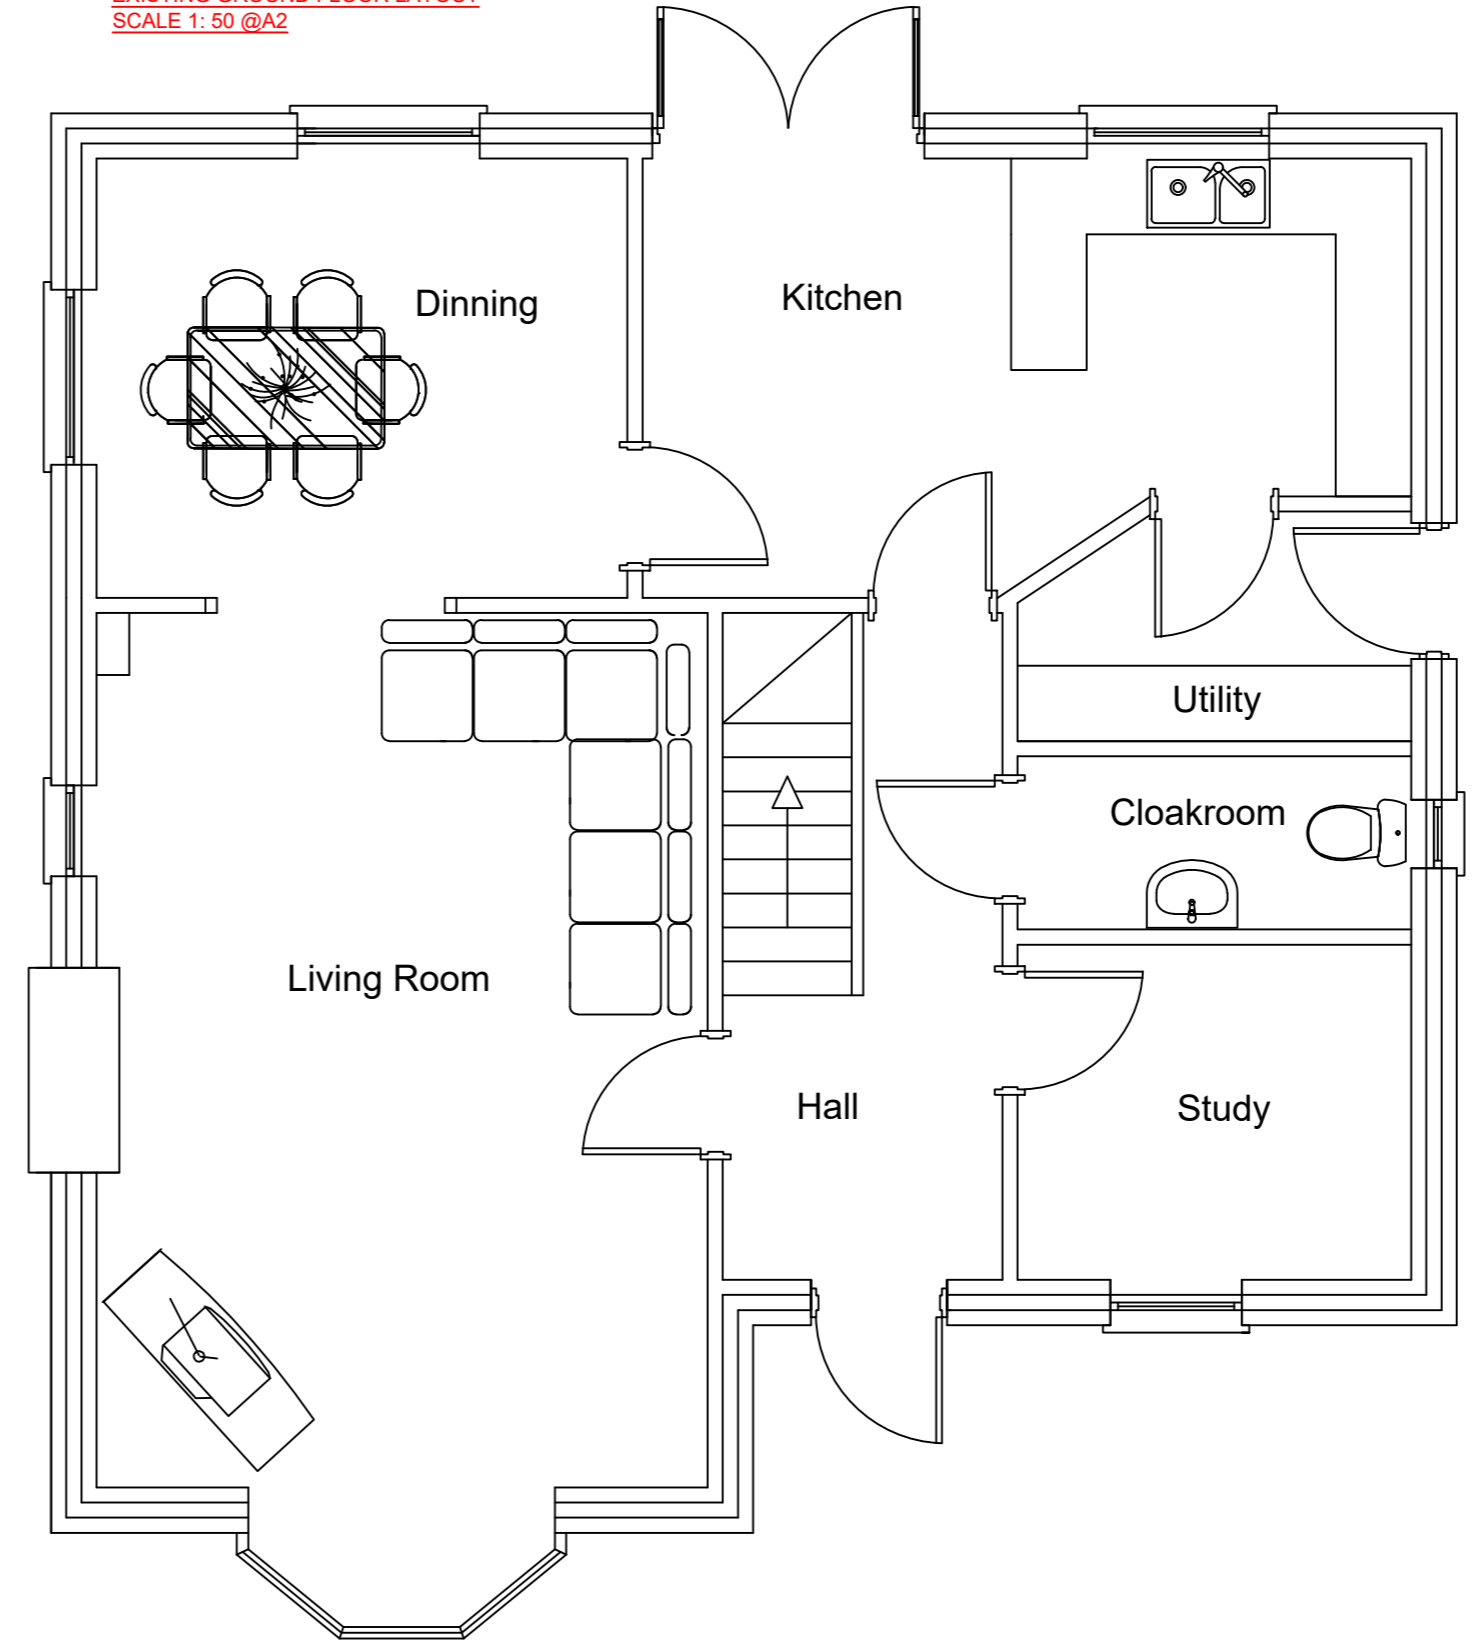

status	Householder Planning Application				
client	Mr & Mrs Trotter				
project title	5 Mayfair Close, Clitheroe, Lancashire, BB7 2RP				
drawing title	Ground Floor Domestic Extension Existing Elevations and Floor Layout				
scale	designed by	drawn by	checked by	client check	date drawn
1:50 @A2	CA	CA/RN	RN	JT	29.06.22
project no.	PROJNO				
drawing no.	N-A				revision