


NOTES

- All dimensions and levels are to be checked on site.
- Any discrepancies are to be reported to the Shaw & Jagger Architects Ltd before any work commences.
- This drawing shall not be scaled to ascertain any dimensions. Work to fixed dimensions only.
- This drawing shall not be reproduced without express written permission from Shaw & Jagger Architects Ltd.
- Title overlay drawings and ownership boundaries are produced using all reasonable endeavours. Shaw & Jagger Architects Ltd cannot be responsible for the accuracy or scale discrepancy of base plans supplied to them.

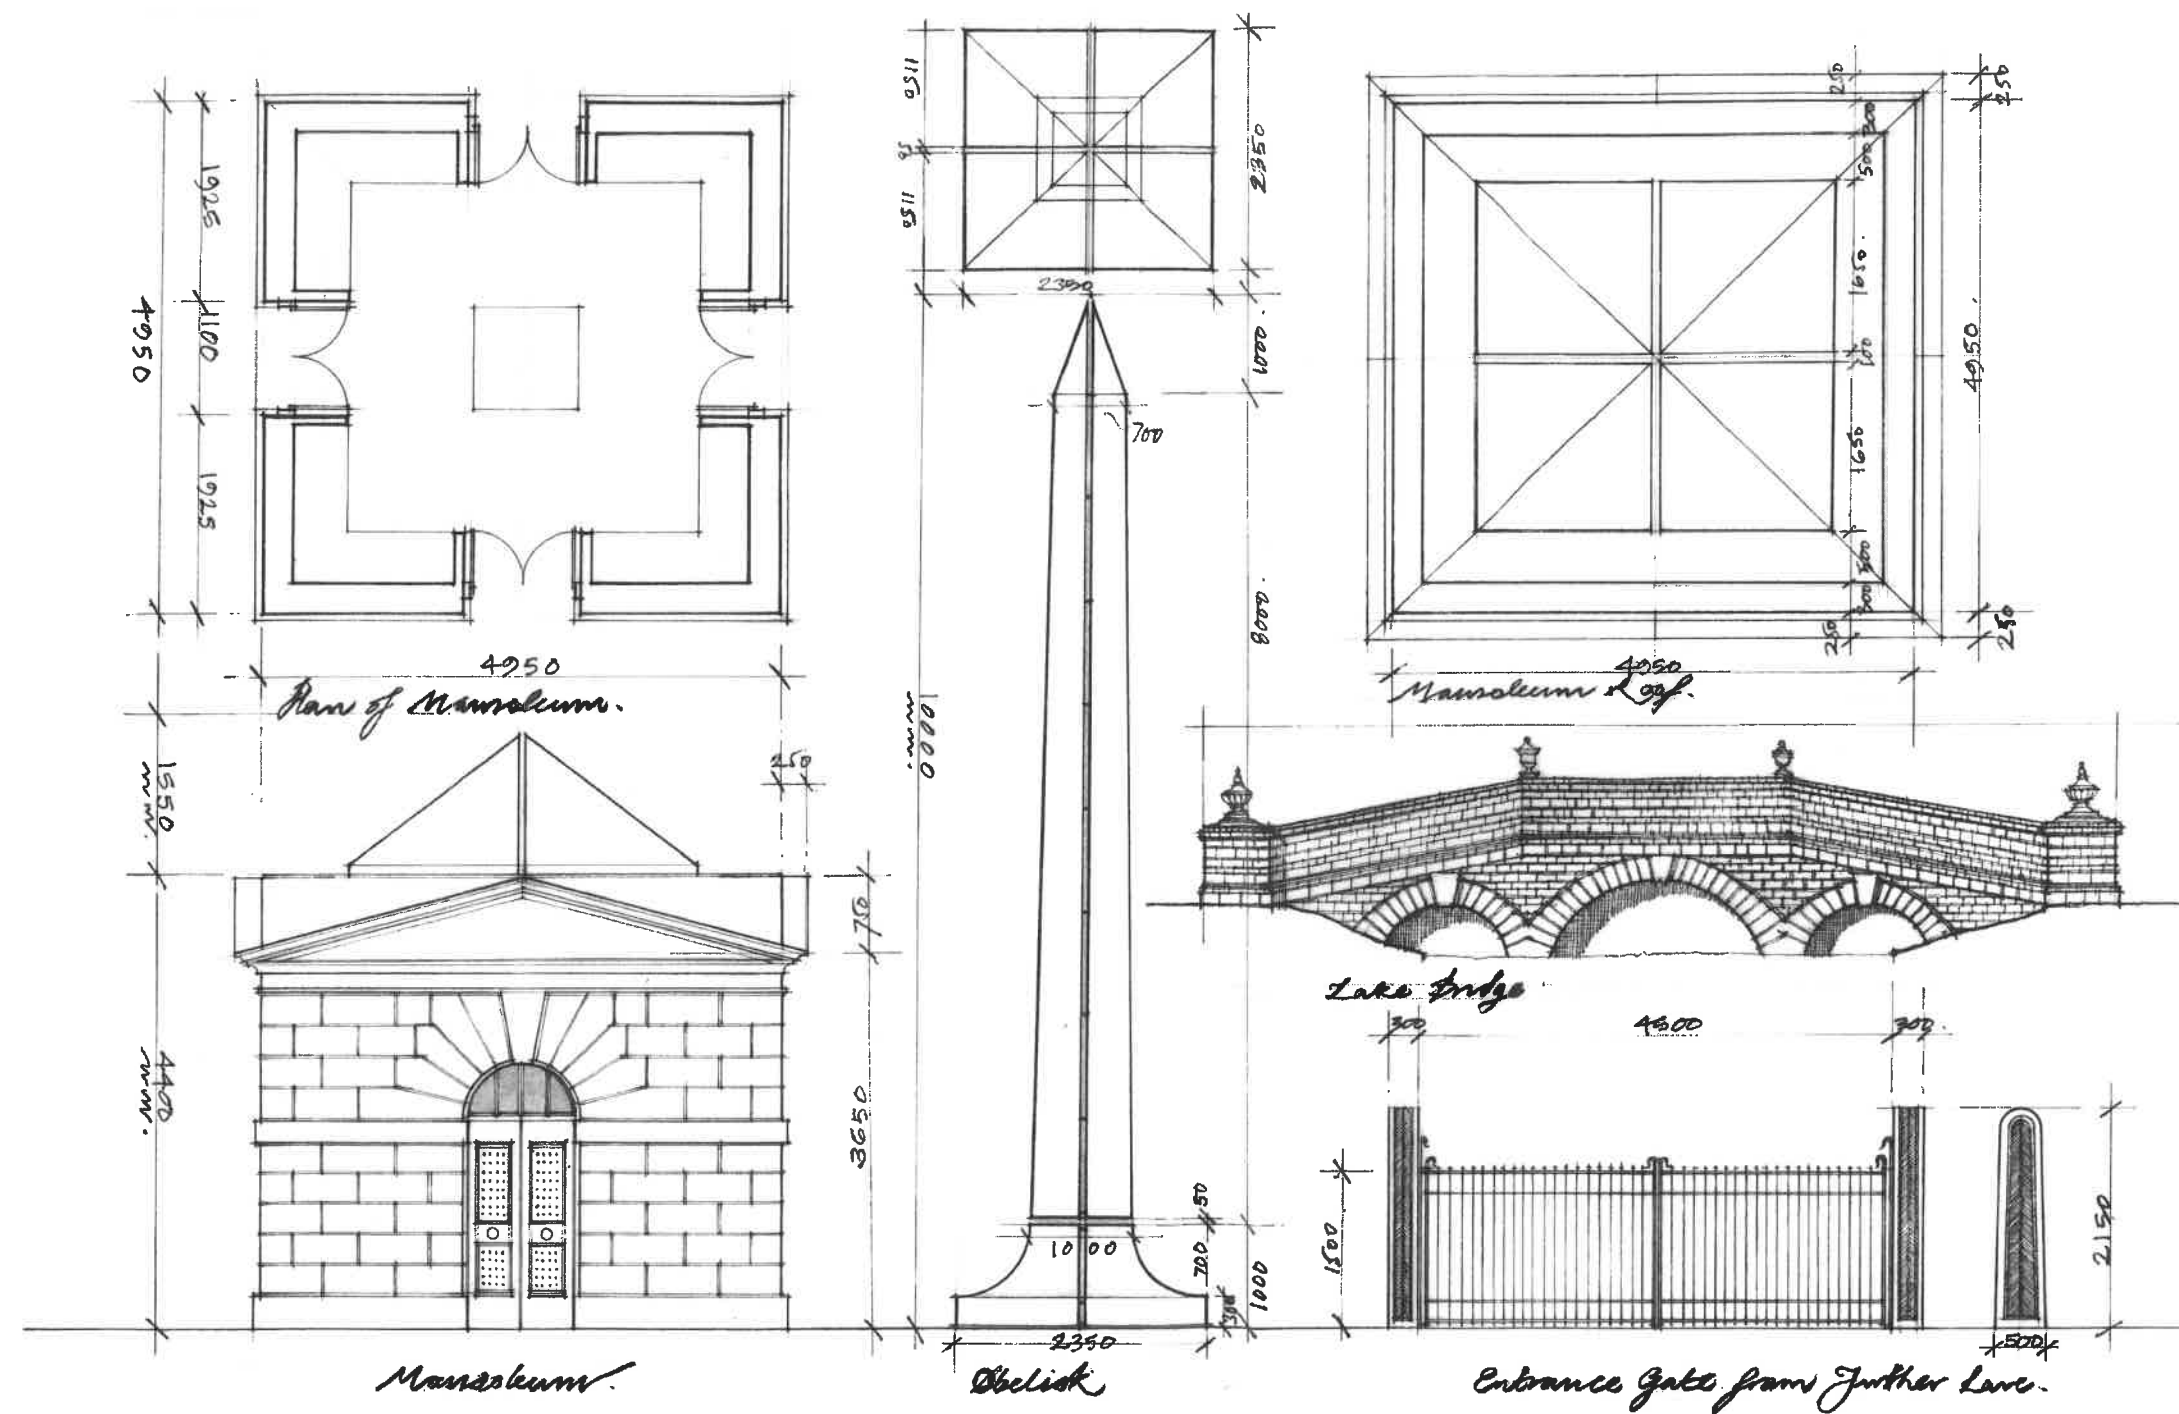

drawing stage	PLANNING
drawing status	FOR APPROVAL
client	PRIVATE CLIENT
project	PRIVATE DWELLING at LAND ADJACENT TO WOODFOLD PARK, nr BLACKBURN
drawing title	PROPOSED GARDEN STRUCTURES
date	NOV '22
scale	1:50 @ A2
drawn	MMG
checked	FS

SHAW & JAGGER
ARCHITECTS

1 Cardale Park
Harrogate
North Yorkshire
HG3 1RY
Tel: 01423 532850
info@shawandjagger.com
www.shawandjagger.com