


1.

Doc: 1

# MAP OF SITE (OUTSKIRTS OF CHIPPING).

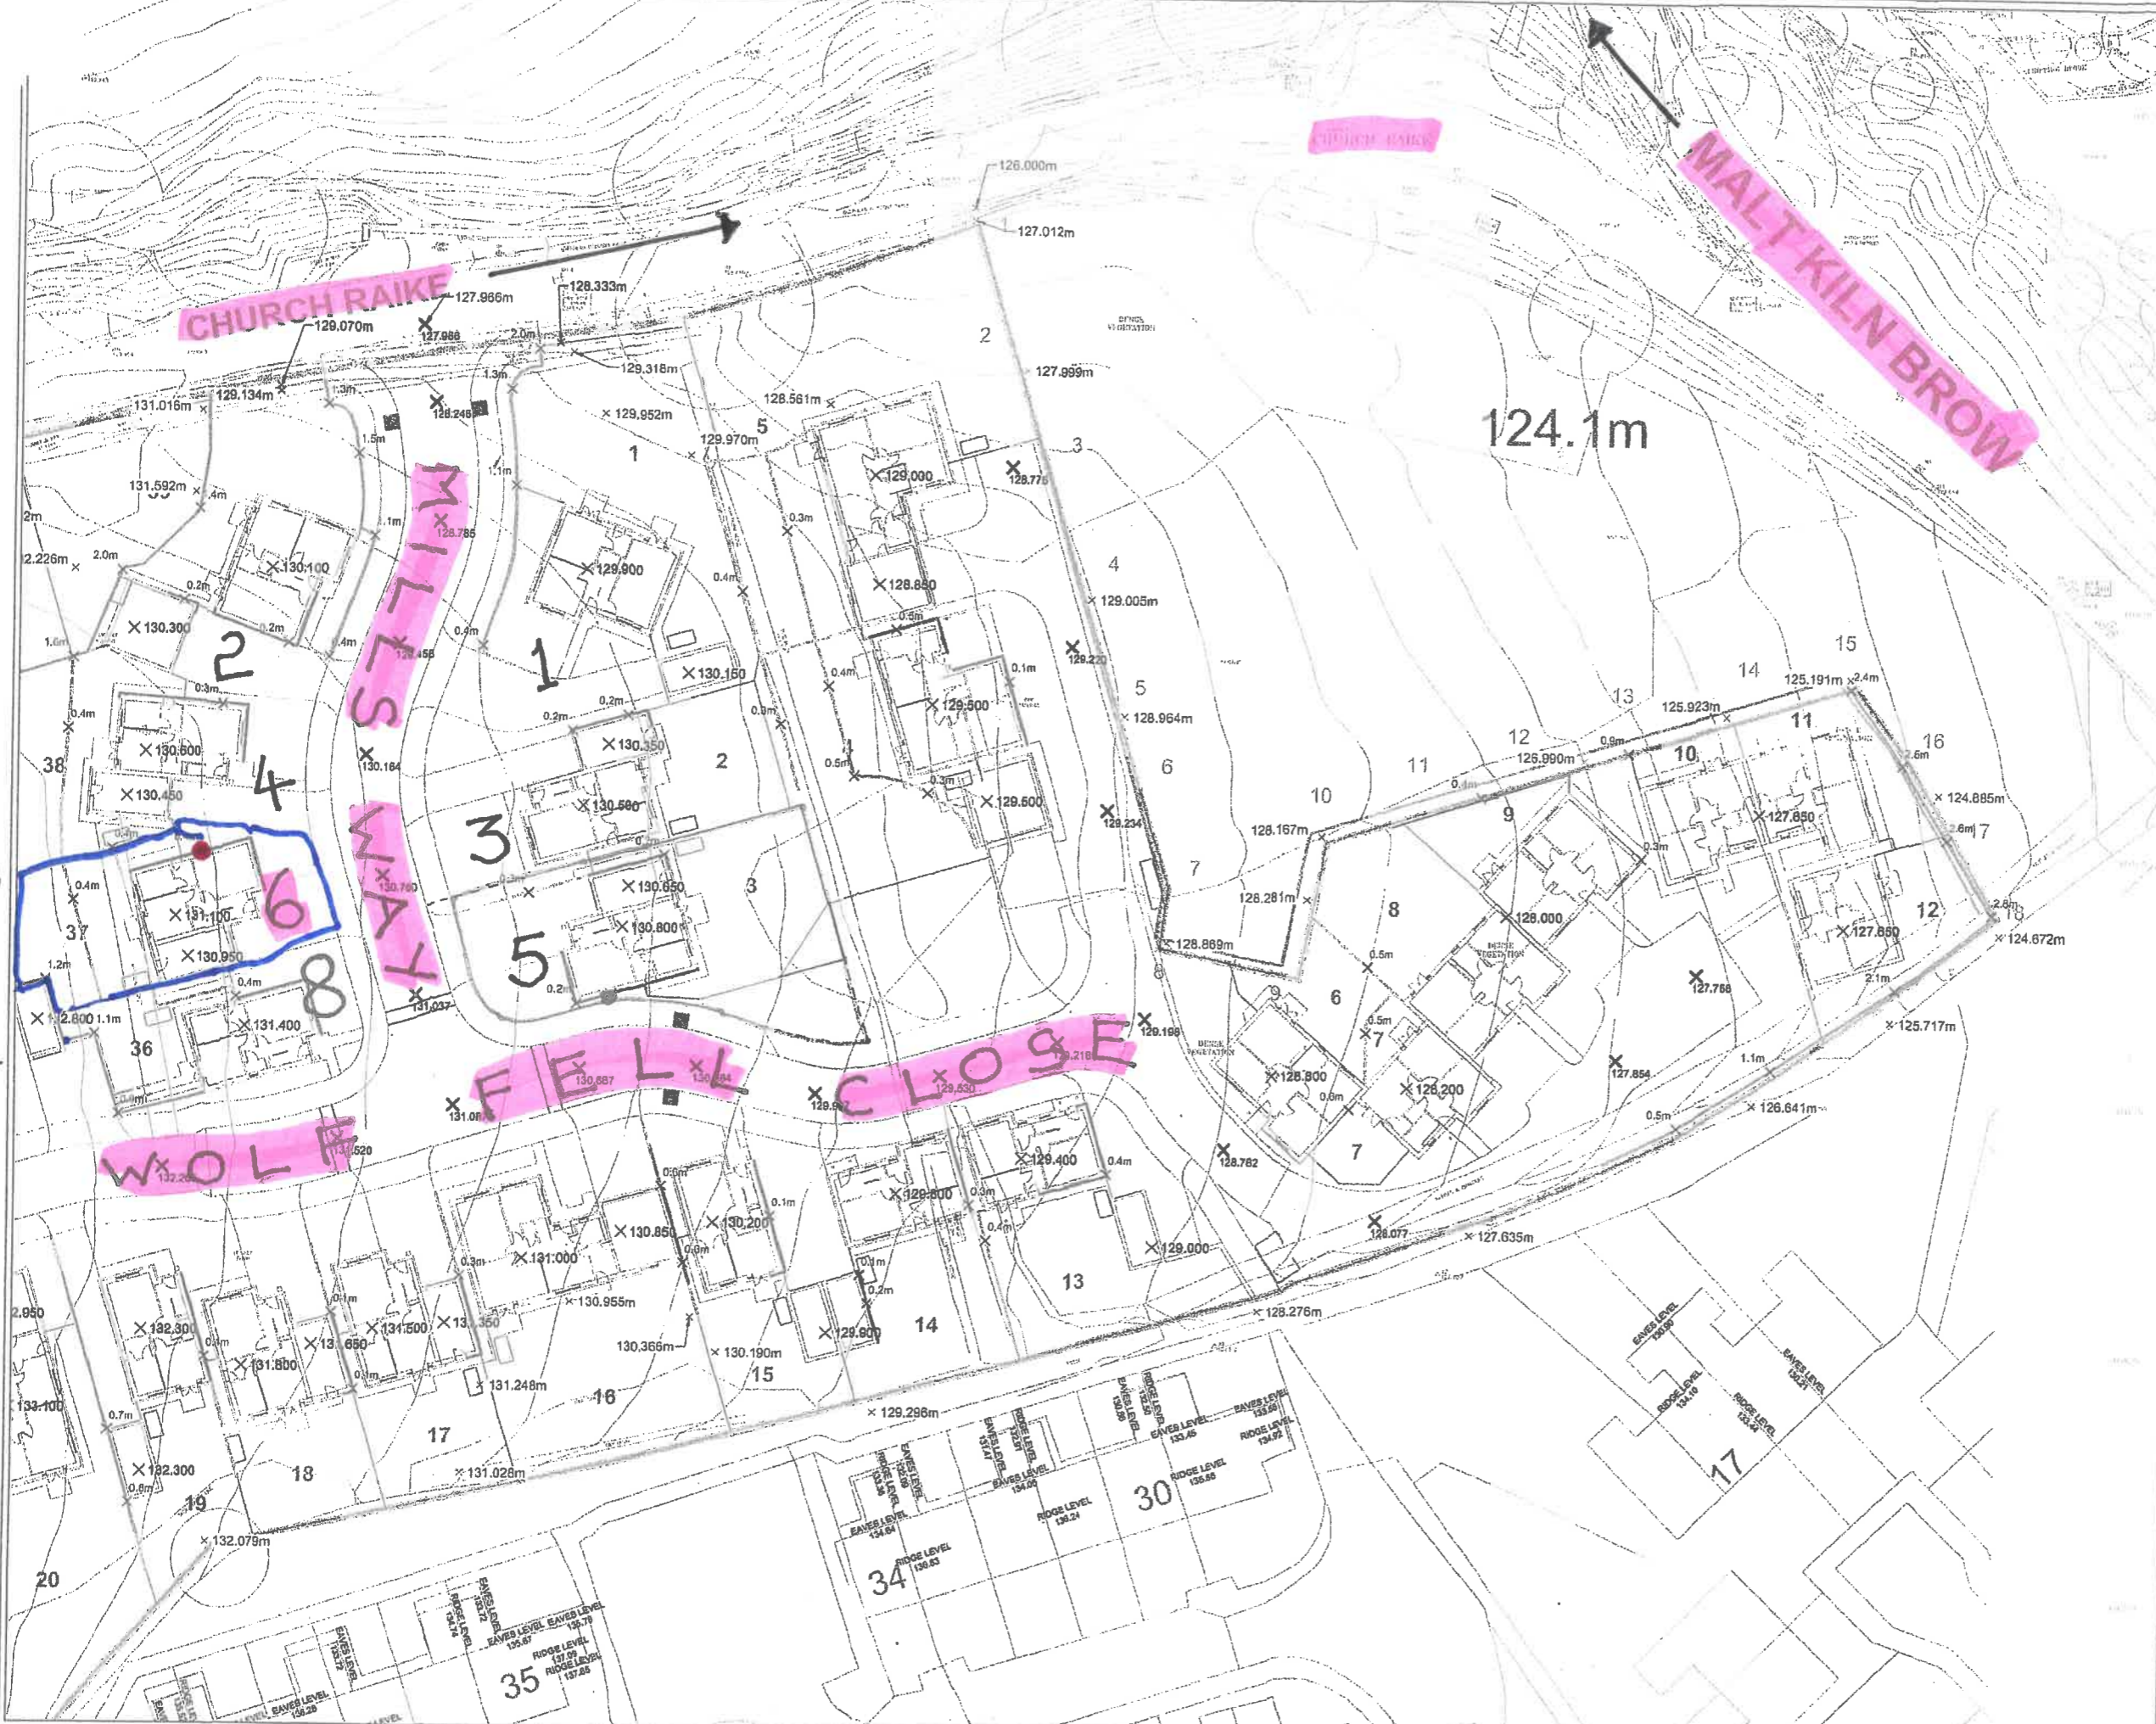


**GENERAL NOTES**

1. DRAWINGS ARE TO BE READ IN CONJUNCTION WITH ALL RELEVANT SPECIFICATIONS, ENGINEERS, ARCHITECTS & SERVICES DRAWINGS, INCLUDING APPROVED BUILDERS WORK DRAWINGS. CONTRACTOR TO NOTIFY ENGINEER OF DISCREPANCIES BETWEEN STRUCTURAL DRAWINGS AND SPECIFICATIONS OR OTHER DRAWINGS.
2. ALL DIMENSIONS ARE IN MILLIMETRES UNLESS NOTED OTHERWISE.
3. DO NOT SCALE FROM THIS DRAWING, WORK TO DIMENSIONS OR CO-ORDINATES PROVIDED. ALL LEVELS ARE IN METRES AND ALL DIMENSIONS ARE IN MILLIMETRES, UNLESS OTHERWISE NOTED. ANY AMBIGUITIES, OMISSIONS AND ERRORS ON DRAWINGS, SHALL BE BROUGHT TO THE ENGINEERS ATTENTION IMMEDIATELY.

**KEY:**

- X 131.442 PROPOSED ROAD LEVEL
- X 132.000 PROPOSED HOUSE FFL
- RETAINING WALL (UP TO 400mm)
- RETAINING WALL (UP ABOVE 400mm)
- HOUSE PLOT UNDERBUILD
- 0.4m X MAXIMUM RETENTION HEIGHT
- X 129.270m EXISTING SPOT LEVEL
- SITE BOUNDARY

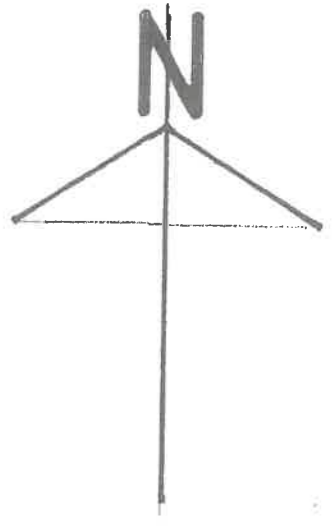

**TITLE:**  
 INSTALLATION OF  
 EXTERNAL FLUE  
 FOR LOG BURNING STOVE

**LOCATION:**  
 6 MILLS WAY  
 CHIPPING  
 PR3 2DP

**APPLICANT**  
 MR J. KELLY.

**DOCUMENT 1.**

**SCALE: 1:500**

~ = EXTENT OF PROPERTY.  
 • = PROPOSED FLUE

LOCATION SHOWING SURROUNDING PROPERTIES AND ROADS.