




SECTION A-A TYPICAL 5.5m CARRIAGEWAY CONSTRUCTION

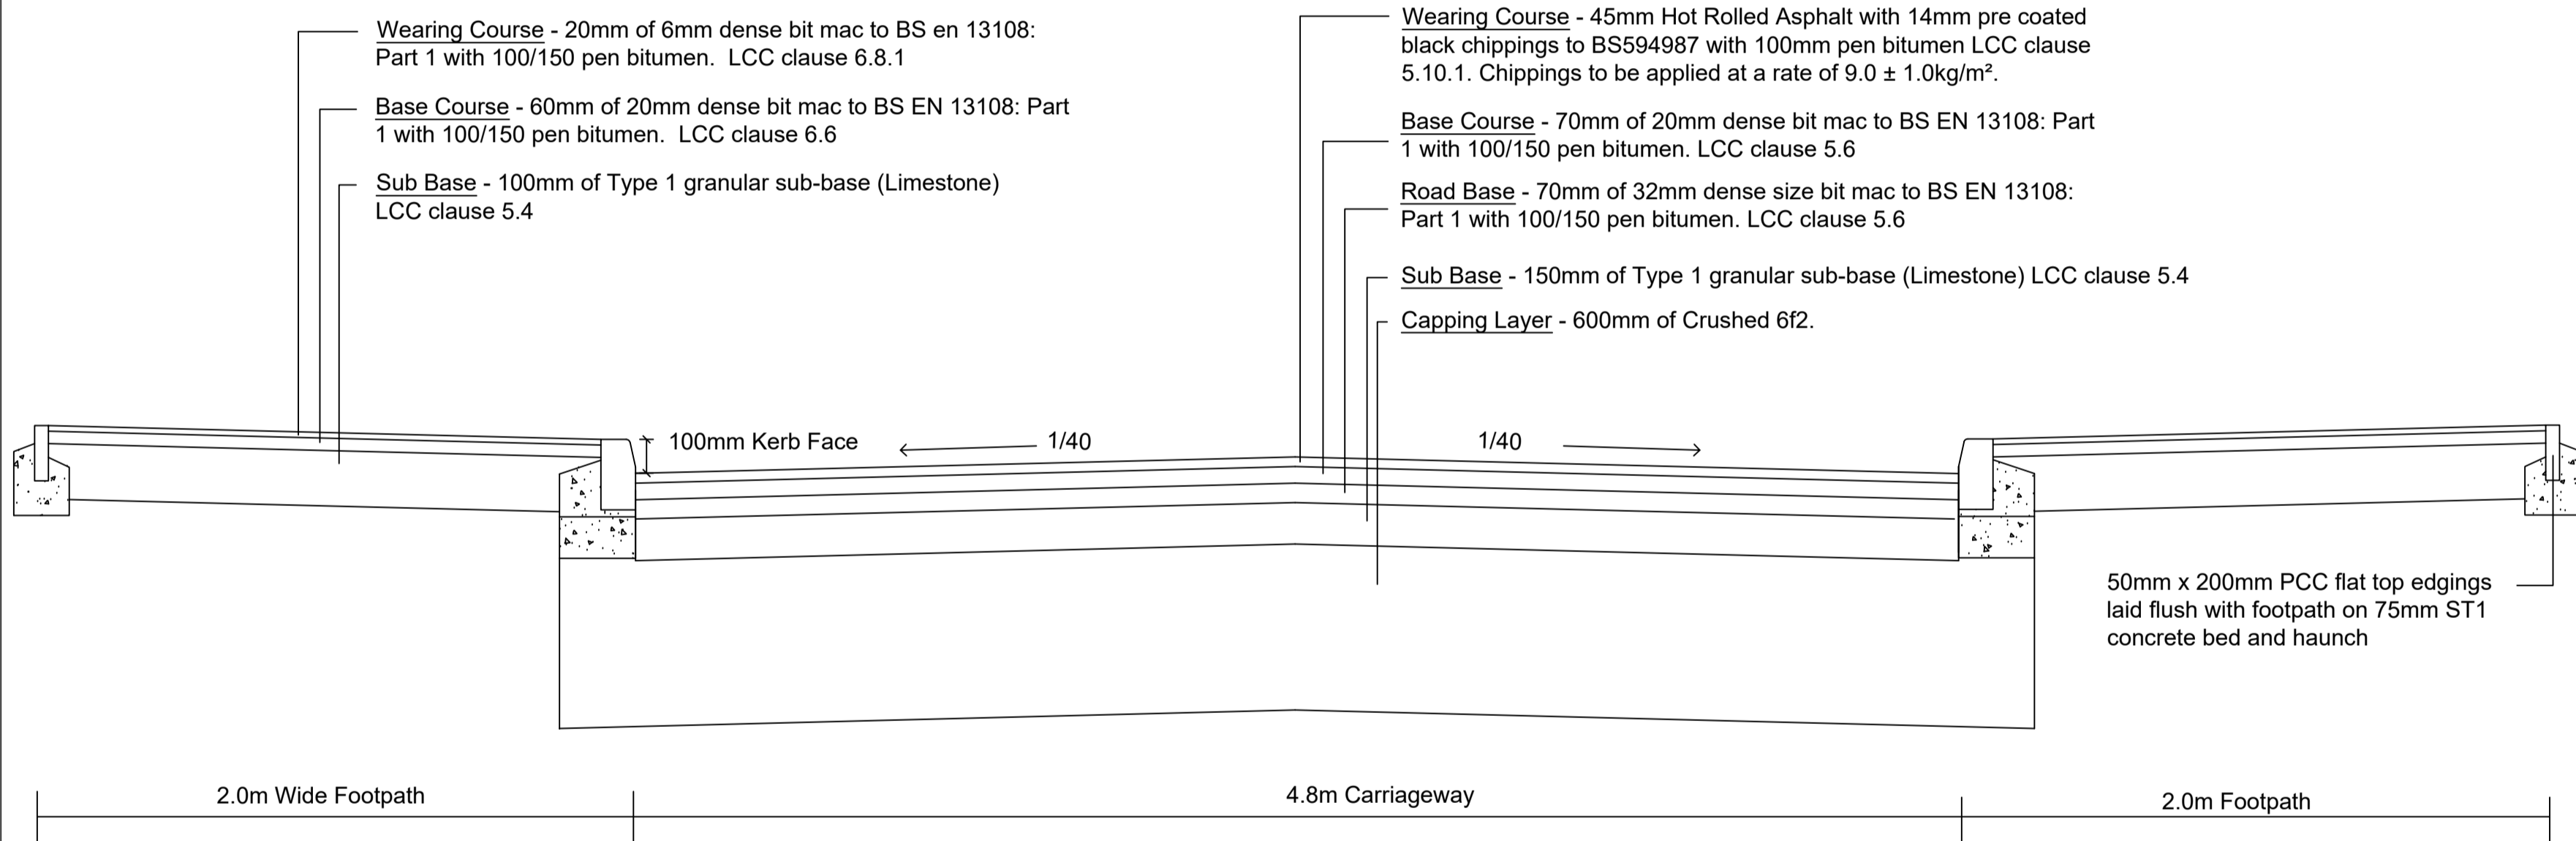

SECTION B-B TYPICAL 4.8m CARRIAGEWAY

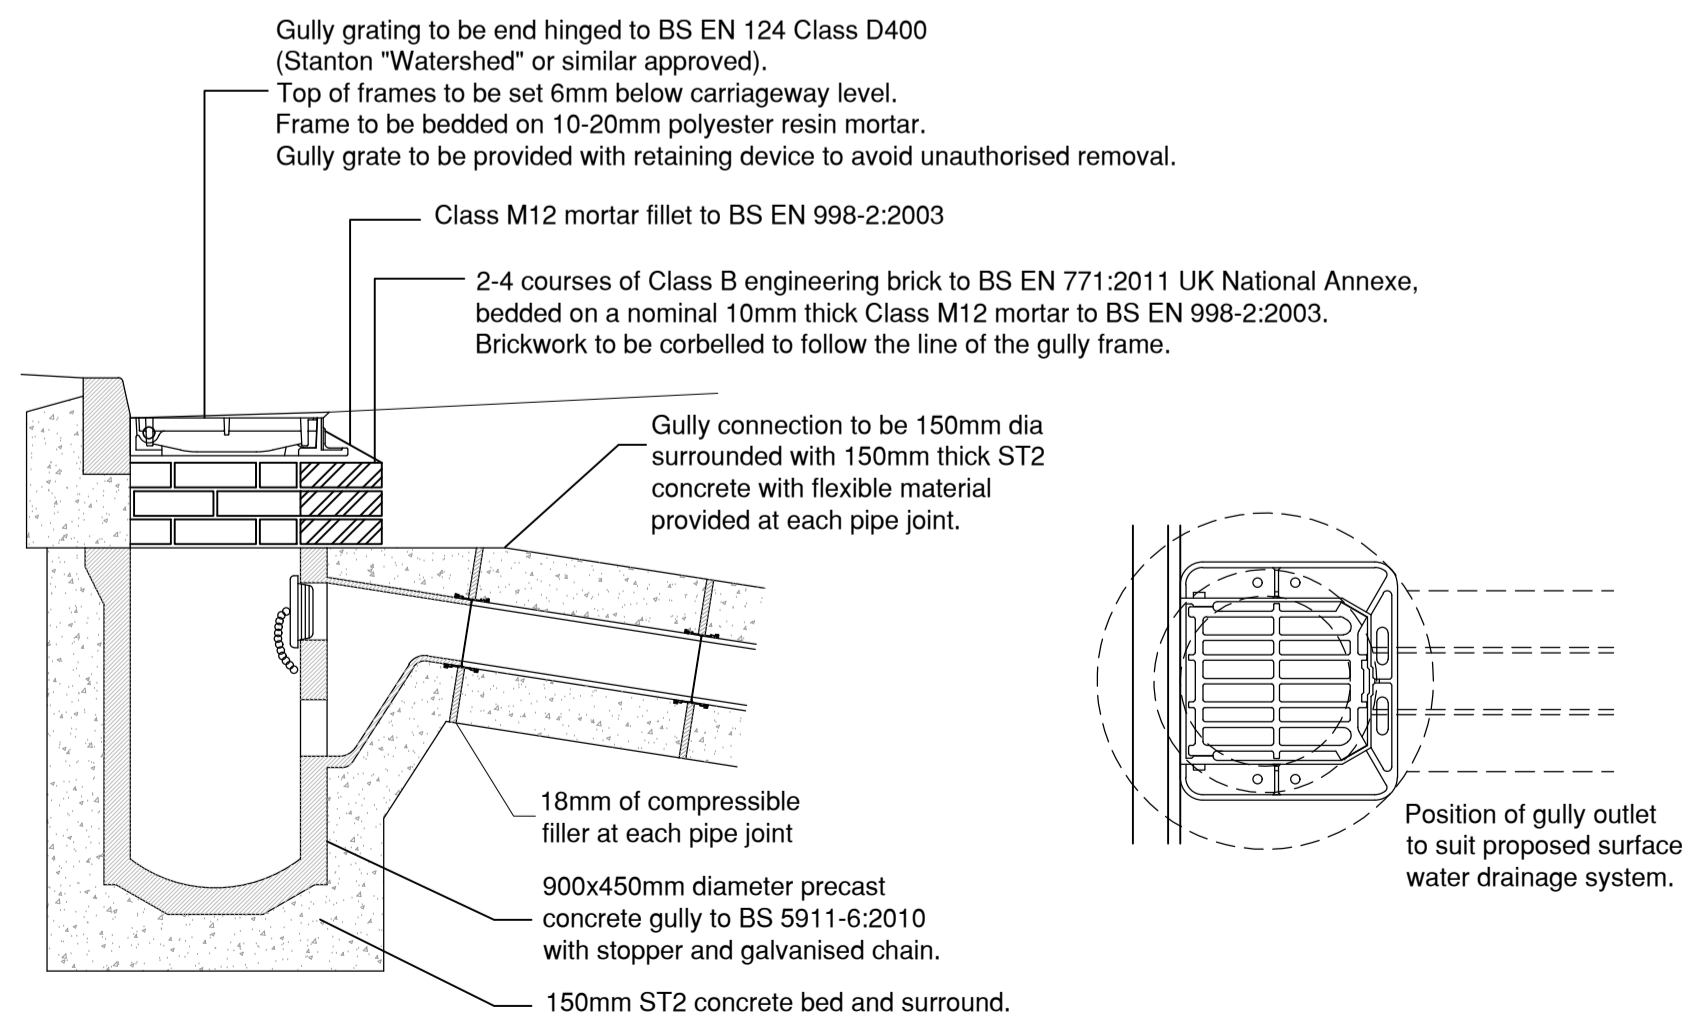

Highway Gully Detail (900mm)  
(Scale 1:20)

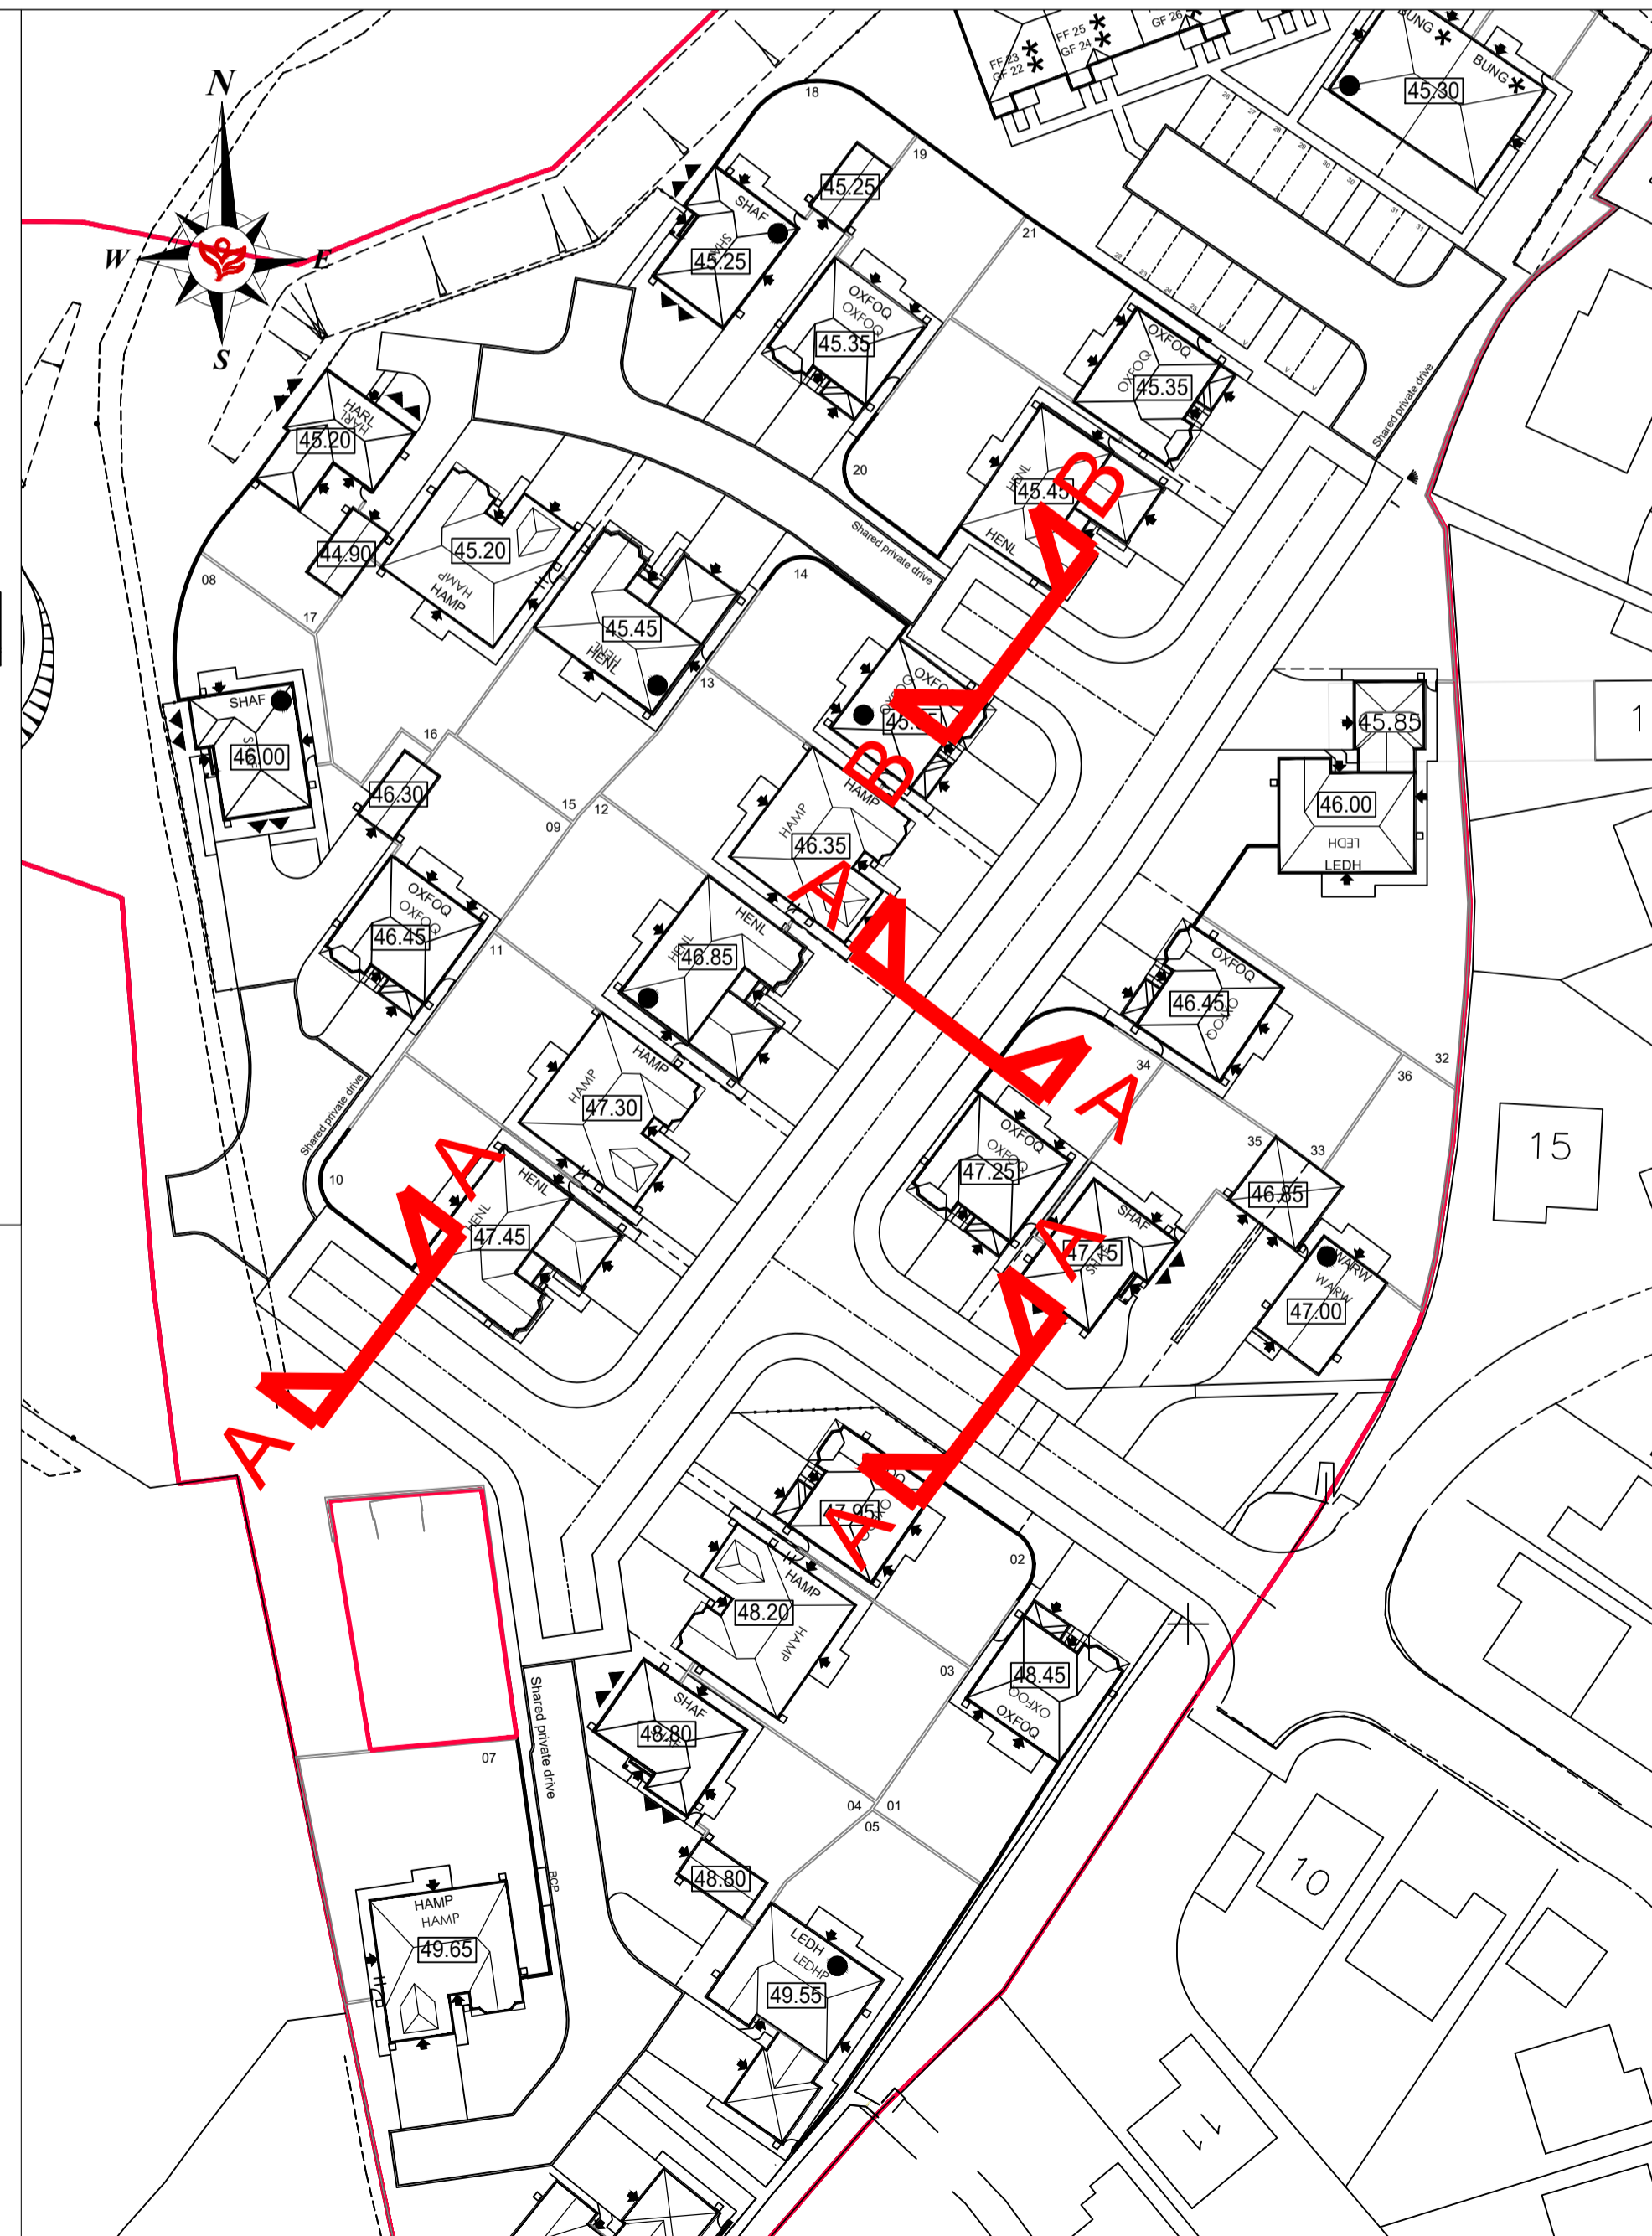

Survey Information

Development: **BILLINGTON**

Location: **NEDDY LANE**

Marketing Name: **CALDER GRANGE**

Drawing Title: **HIGHWAY DETAILS**

Drawing Number: **4441/ENG/002-2**

Revision: **A** Scale @ A1: **1/500**

Drawn By: **CLB** Date Started: **27.07.21**

Checked by: **-** Date: **-**

Legal Disclaimer TBC

This layout has been designed after due consideration of our Context & Constraints Plan