

This drawing is copyright and remains the property of architects-direct.com unless otherwise agreed.
architects-direct.com accepts no responsibility for any unauthorised amendments to the drawing and does not permit unauthorised copying of the drawing.
Site dimensions are to be checked before work is started. Work to figured dimensions only.


SD6239
439056
362856

362900

363000

363100

SD6339
439056
363185

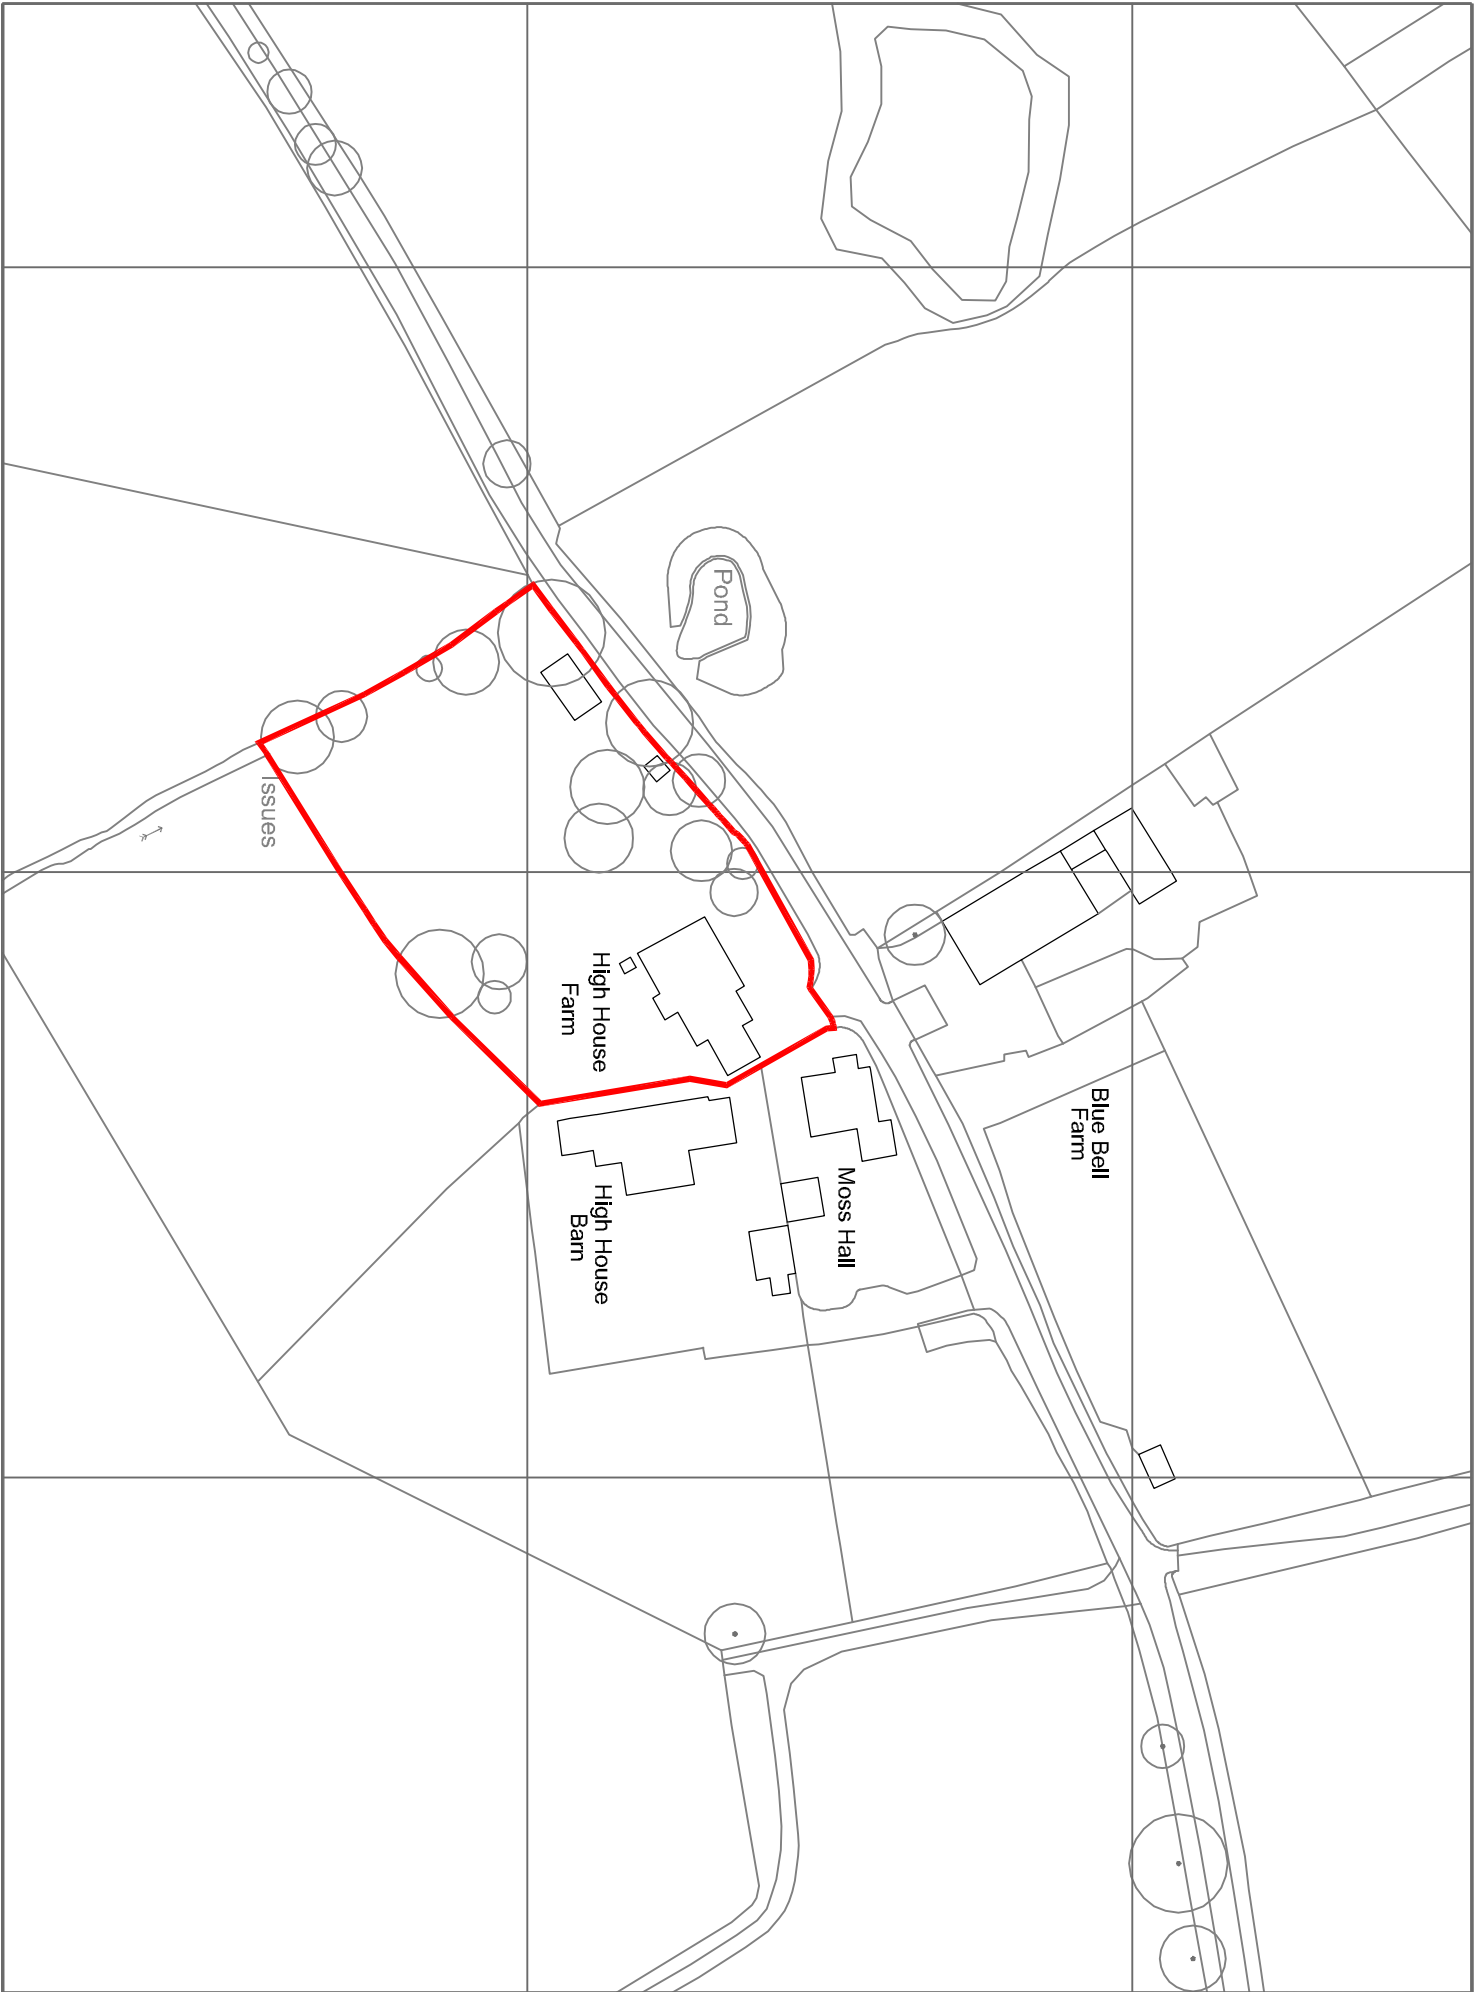

438813
362856

362900

363000

363100

438813
SD6338
363185

OCT 2022 - REV A - PLANNING RE-SUBMISSION

architects-direct.com

45 Telegraph Rd, Haswell, Wigan, Ch60 0AQ, 0151 342 7748 info@architects-direct.com			
Project	Client		
HIGH HOUSE FARM, HIGHER RD PRESTON, LANCASHIRE		MR & DR BELDERBOS	
Drawing			
LOCATION PLAN			
Job number	Drawing number	Date	Scale
ADXXI49	PL08A	MARCH 2022	1:1250 @A3