


PROPOSED FRONT
ELEVATION 1:100

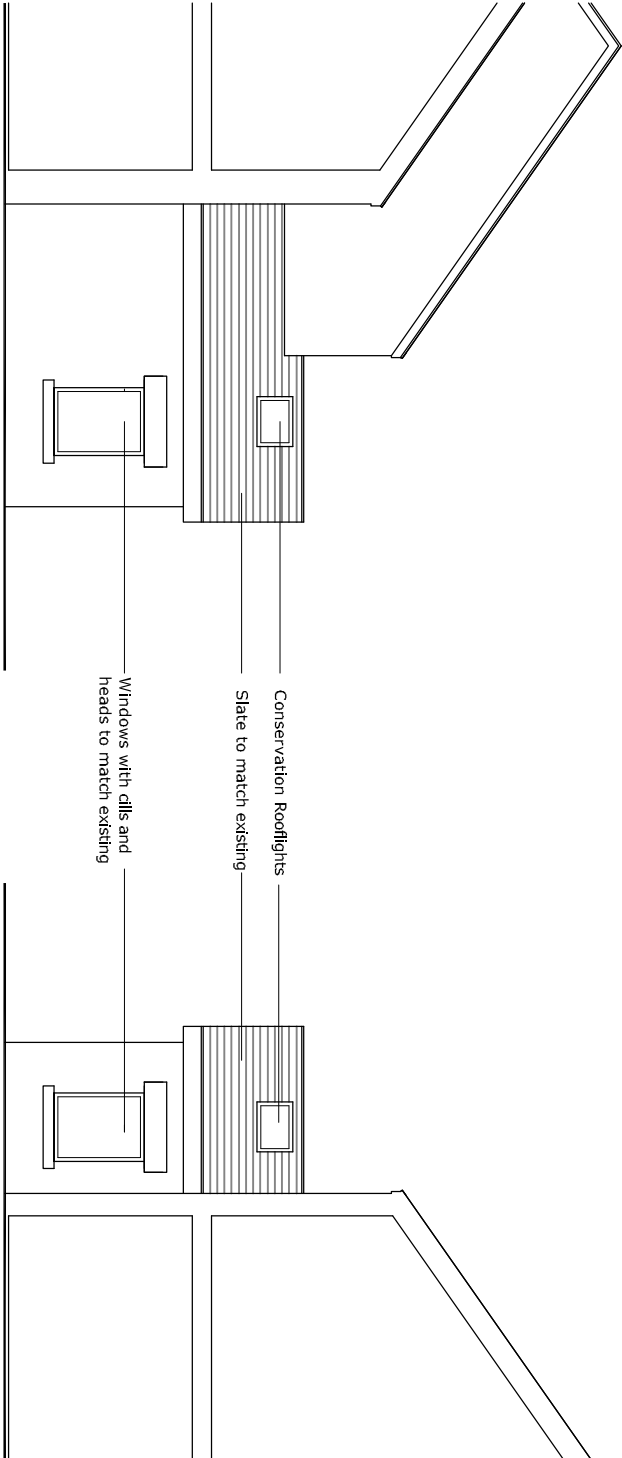

PROPOSED SIDE
SECTIONAL ELEVATION
1:100

PROPOSED SIDE
SECTIONAL ELEVATION
1:100

OCT 2022 - REV B - PLANNING RE-SUBMISSION
REVA - Revised Porch

architects-direct.com

45 Telegraph Rd, Haswell, Wimal, CH60 0AQ, 0151 342 7748, info@architects-direct.com			
Project	Client		
HIGH HOUSE FARM, HIGHER RD PRESTON, LANCASHIRE	MR & DR BELDERBOS		
Drawing			
PROPOSED PORCH ELEVATIONS			
Job number	Drawing number	Date	Scale
ADXXI49	PL21B	AUG 2022	1:100 @A3