
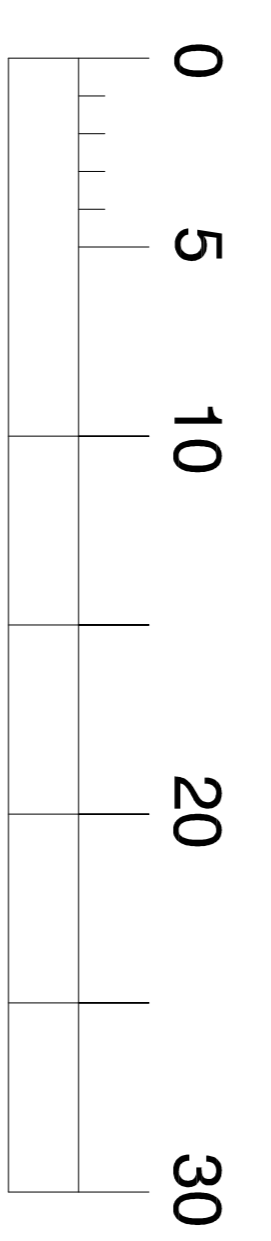


STOCK PROOF BOUNDARY FENCE  
SCALE 1:50

Provide farm track access into field with 2 strips of well compacted stone

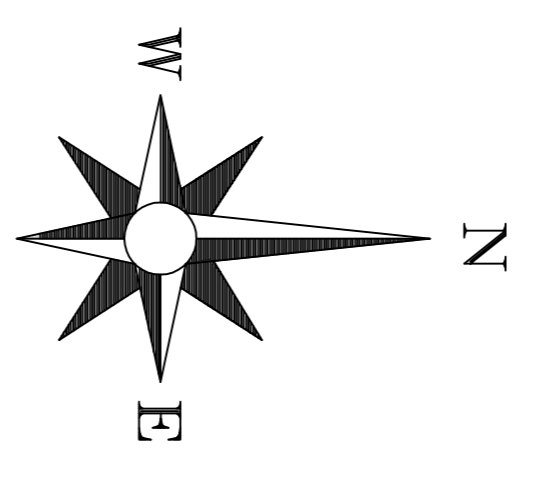

SCALE BAR in METRES

**NEW NATIVE HEDGEROW -**  
New hedgerows to be double row staggered planted at a density of 1m centres.  
Species composition as follows :

- 40% - Hawthorn
- 30% - Blackthorn
- 10% - Hazel
- 10% - Holly
- 10% - Crab apple

grassed areas :  
general grass seed mix - 35g/m<sup>2</sup> in 150mm deep top soil cultivated to a depth of 150mm to form a smooth and even profile

fertiliser - general pre-seeding fertiliser 6% n, 9% p, 6% k 70kg/m<sup>2</sup>, included within top 25mm of topsoil.



34.15m VISIBILITY SPLAY

31.5m VISIBILITY SPLAY

**adm design**

Royds House, Harden Road, Keltbrack, Barnoldswick, BB9 6TS  
Tel : 07931 55714 Email: adm@admdesign.co.uk

Scale(s)	1:200 @ A1	Date	OCTOBER 2022
Drawing no.	ADP/20/24/23	Rev.	

Client	MRS. L. SAGAR
Project	PROPOSED HOLIDAY LODGE DEVELOPMENT LAND AT TORANS FARM, PENDLETON RD. WISWELL
Drawing	site layout & landscaping
Revisions	