




Copyright: All rights reserved. This drawing must not be reproduced without permission.
All work to be carried out in strict accordance with the Building Regulations and The British Standards
Contractor to verify all dimensions at the job prior to making any shop drawings or commencing any work
Written dimensions to be taken in preference to scaled off dimensions. If in case of any doubt please ask.
All work to be carried out in strict accordance with the Health & Safety Executions Regulations.
The Construction Design and Management Regulations 2015:-
Under CDMA2015 the domestic client has a duty and also the responsibility of appointing a Principal Designer (PD) which can be the appointed contractor or a suitably qualified person, who's role it is to identify any special hazards in the carrying out of the construction works and prepare a Health & Safety Plan if necessary. This should be a formal agreement and could involve the services of a specialist Principle Designer.
Should you require any further assistance please contact this office.

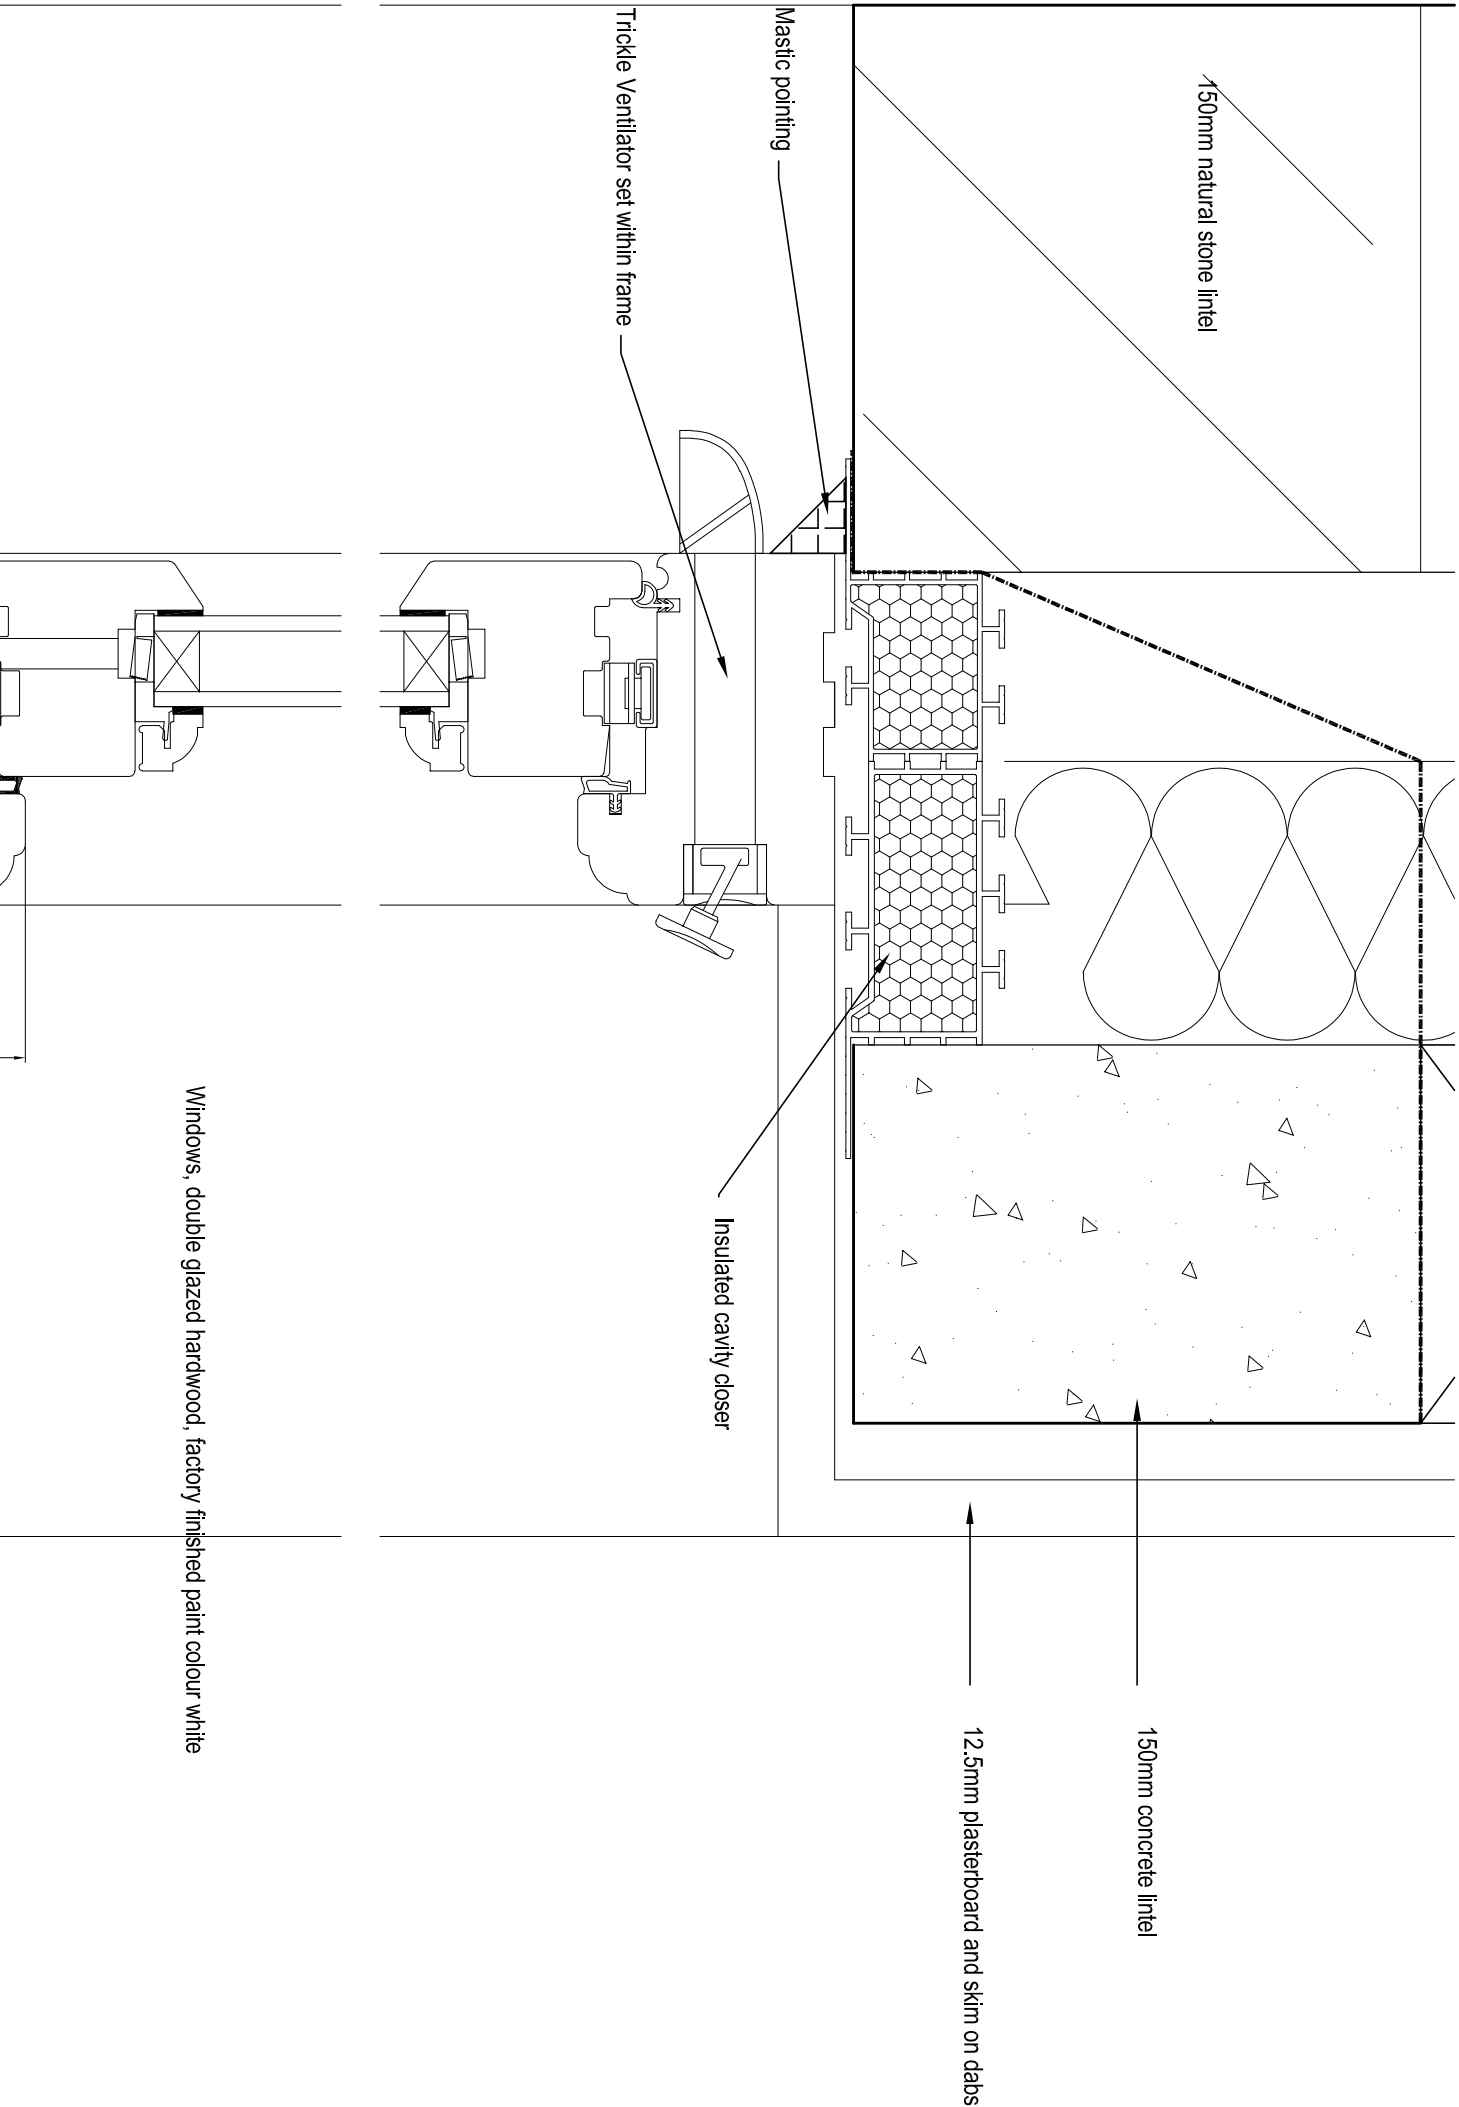

TYPICAL WINDOW ELEVATION

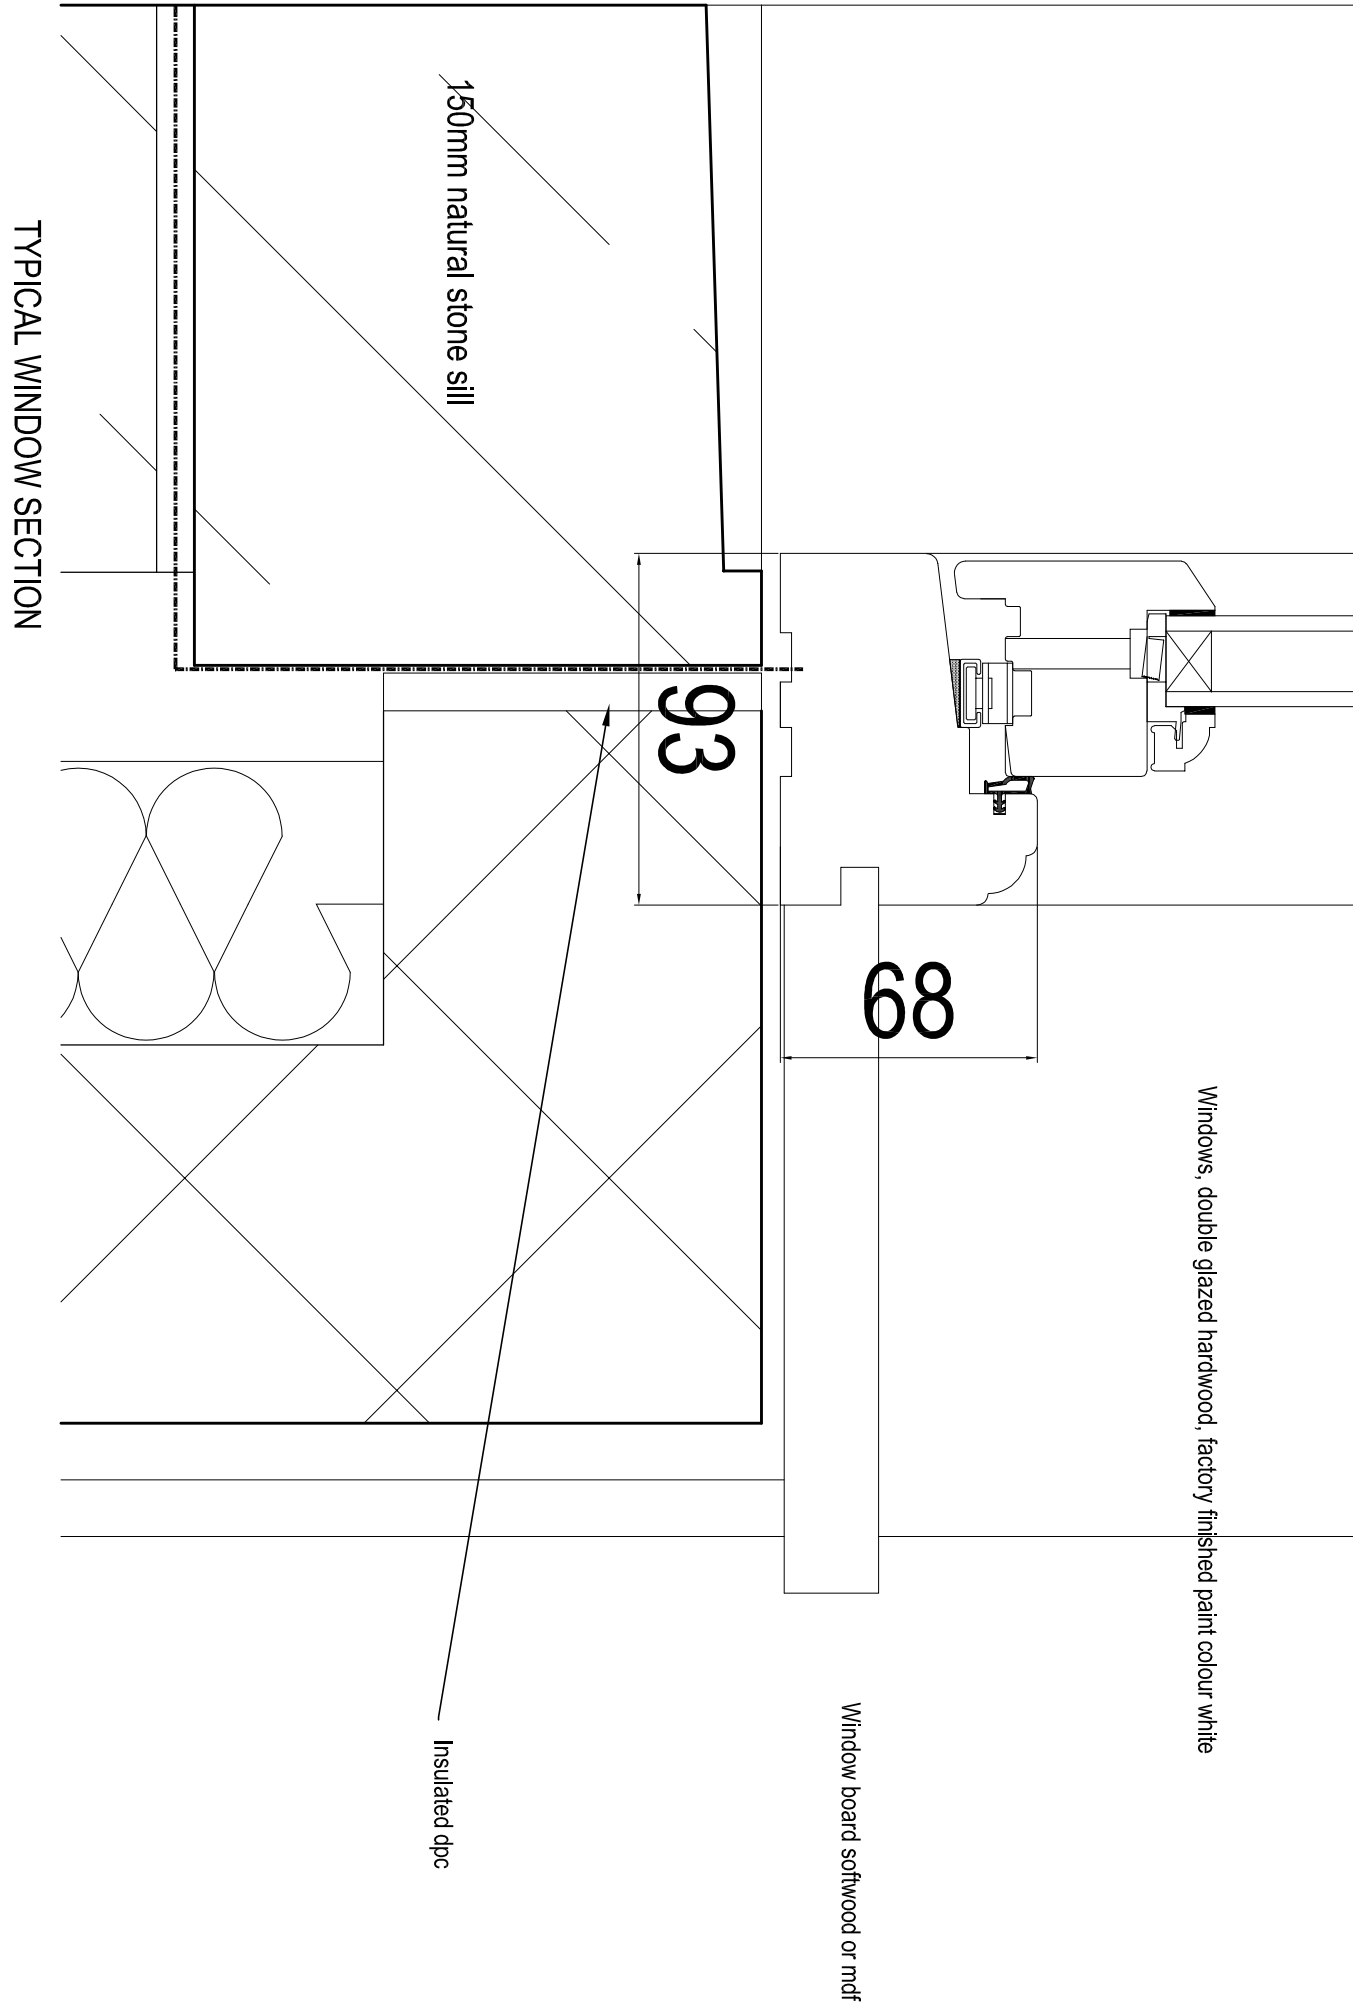

TYPICAL WINDOW SECTION

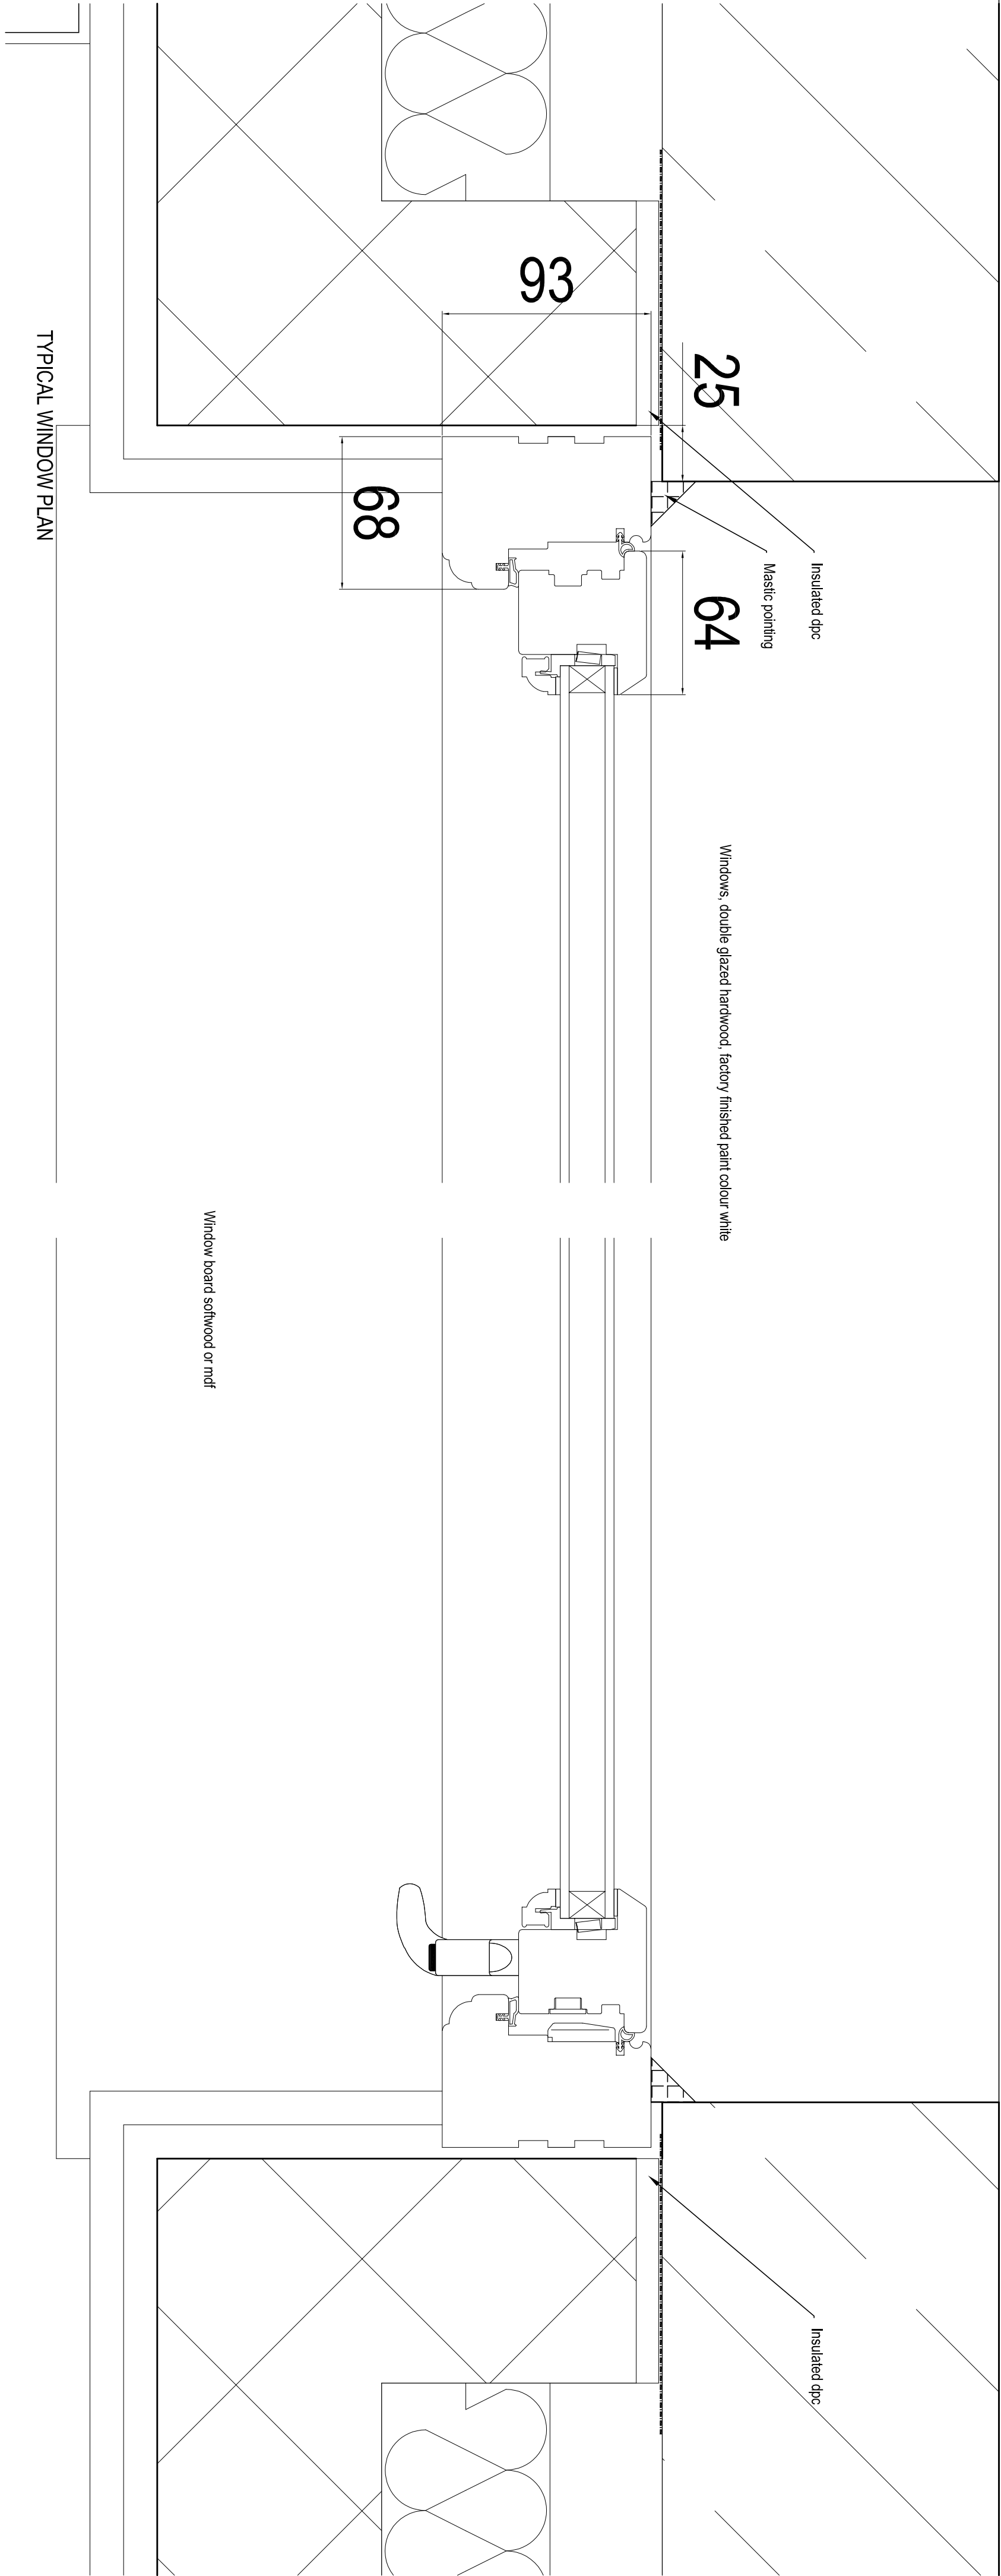

Amendments

IP
Ian Pawson Ltd, 26 Essex Street, Barnetbyck, Yorkshire, BB15 5DT
Tel: 01223 814148
E-mail: info@ianpawson.com
www.ianpawson.com
Technology
& Building
Consultant

Client:

Louise Harper

Project:

Sleep Wood Cottage Barn Conversion
Long Holme Row, Gisburn Road, Sawley BB7 4LH

Typical Window Details

Scale.	1:50 @ A1	Drawing No.	Am.
By.	I Pawson		
Date.	Feb 2022		
Job No.	3721 /		

TYPICAL WINDOW PLAN