



G F & E Holt, New Elmridge Farm – Elevations – Plan 3


Scale 1 : 200

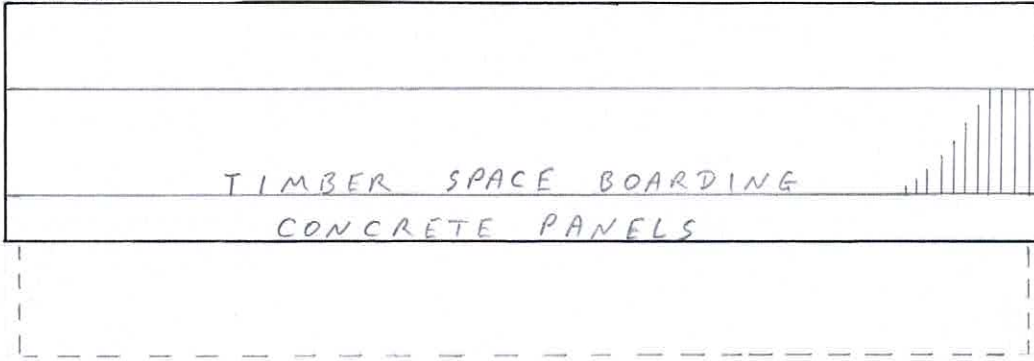


South West Elevation

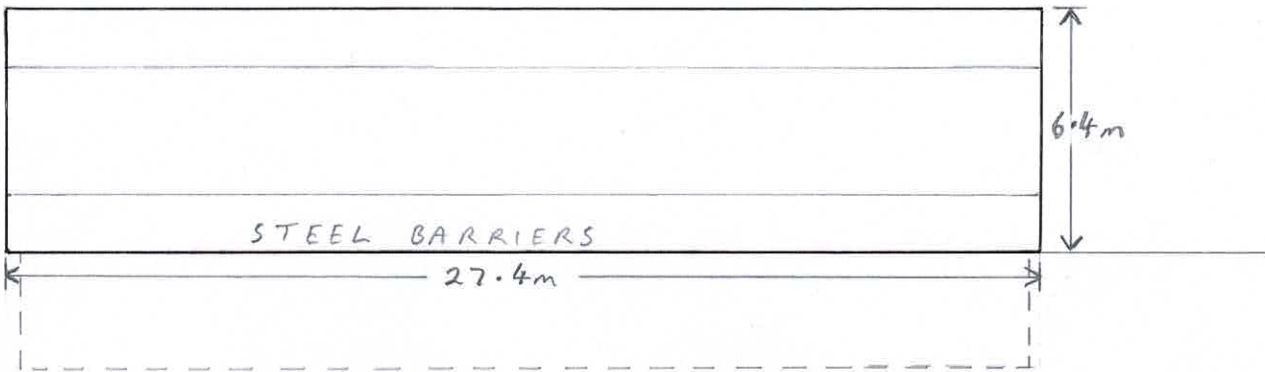

North East Elevation

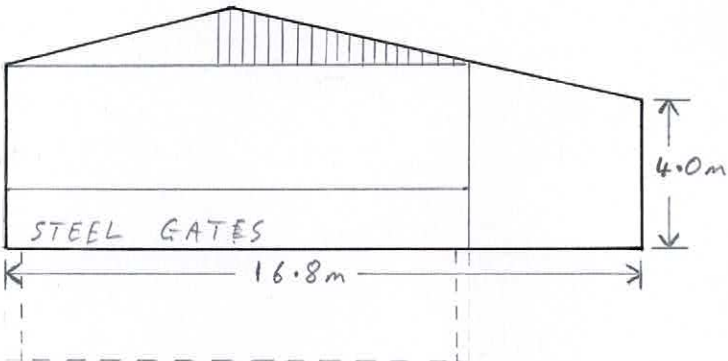


North West Elevation

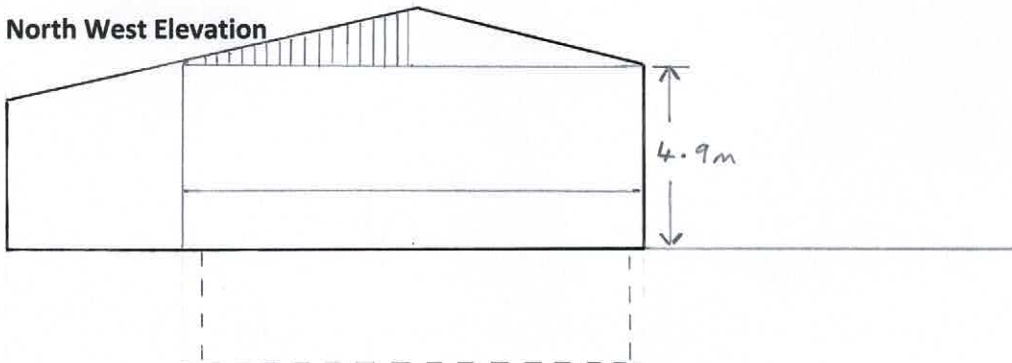

South East Elevation

G F & EE Holt, New Elmridge Farm – Floor Plan – Plan 4

Scale 1 : 200

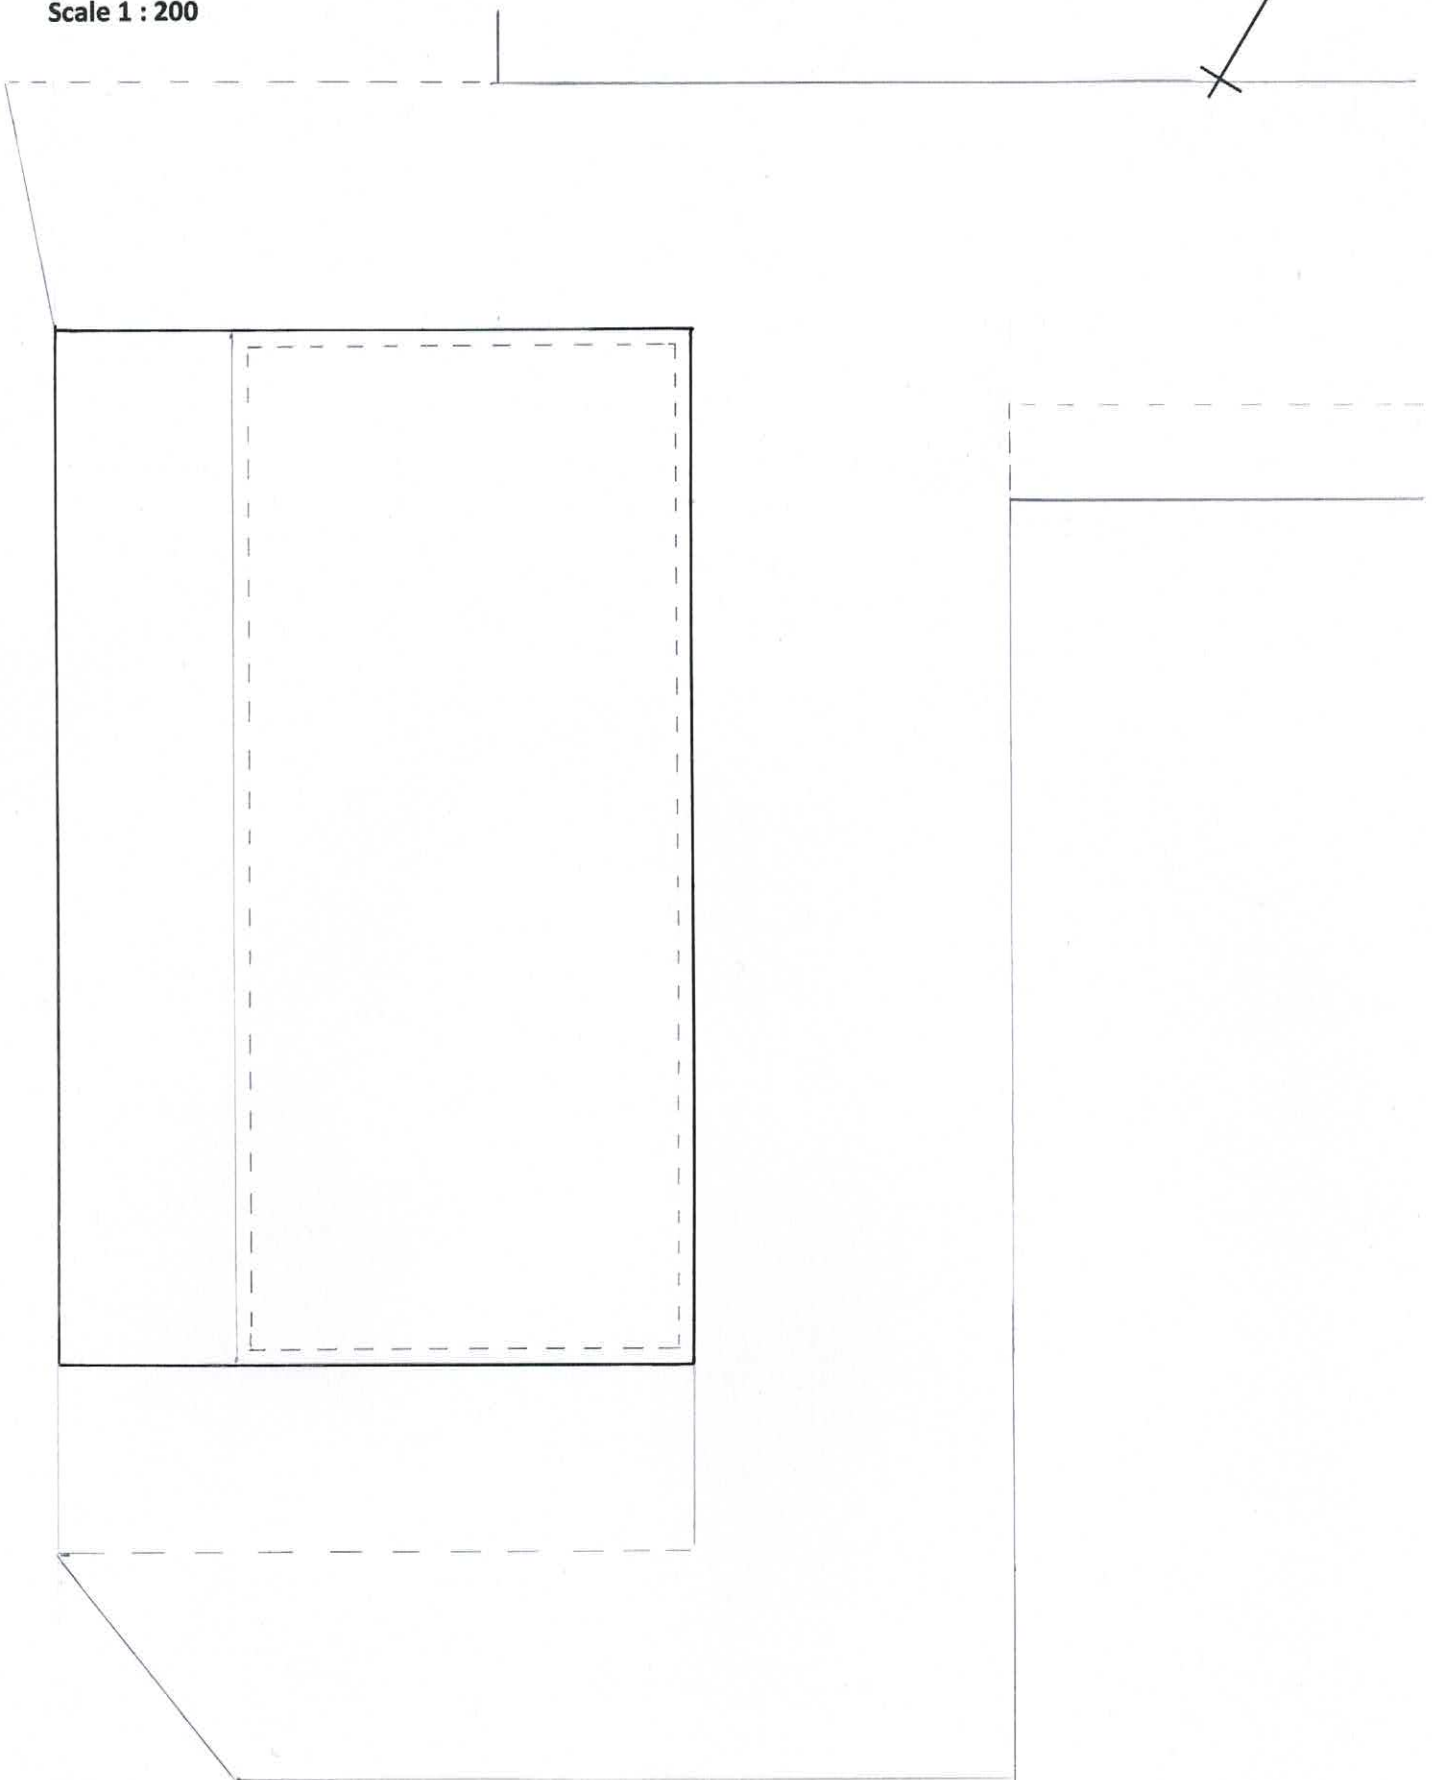

G F & EE Holt, New Elmridge Farm – Roof Plan – Plan 5

Scale 1 : 200

