


PLANNING ISSUE

Do Not Scale from this drawing without the express permission of the Architect

This drawing has been produced for the client for this specific project and is not intended for use by any other person or for any other purpose.

© This work is copyright protected, remains the property of the author and may not be reproduced without the express consent of HM Architecture (NW) LLP.

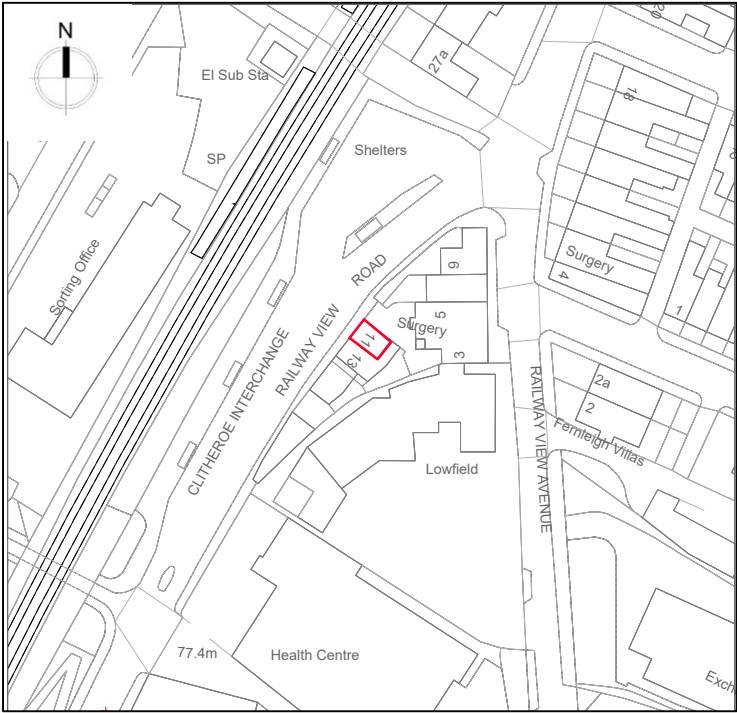

OS Plan @ 1:1250



HM ARCHITECTURE (NW) LLP
AYNAM COTE, 2 BRIDGE STREET,
KENDAL, CUMBRIA LA9 7DD

T. 01539 720480
E. info@hm-architecture.com
W. www.hm-architecture.com

Client
McKevitt

Project
**11 Railway View Road
Clitheroe**

Drawing Title
Location Plan

Rev	Description	Date	By

Drawing No. **5561 (PL) 04**

Scale 1:1250 @ A4 Drawn By MPD Date Nov '22