


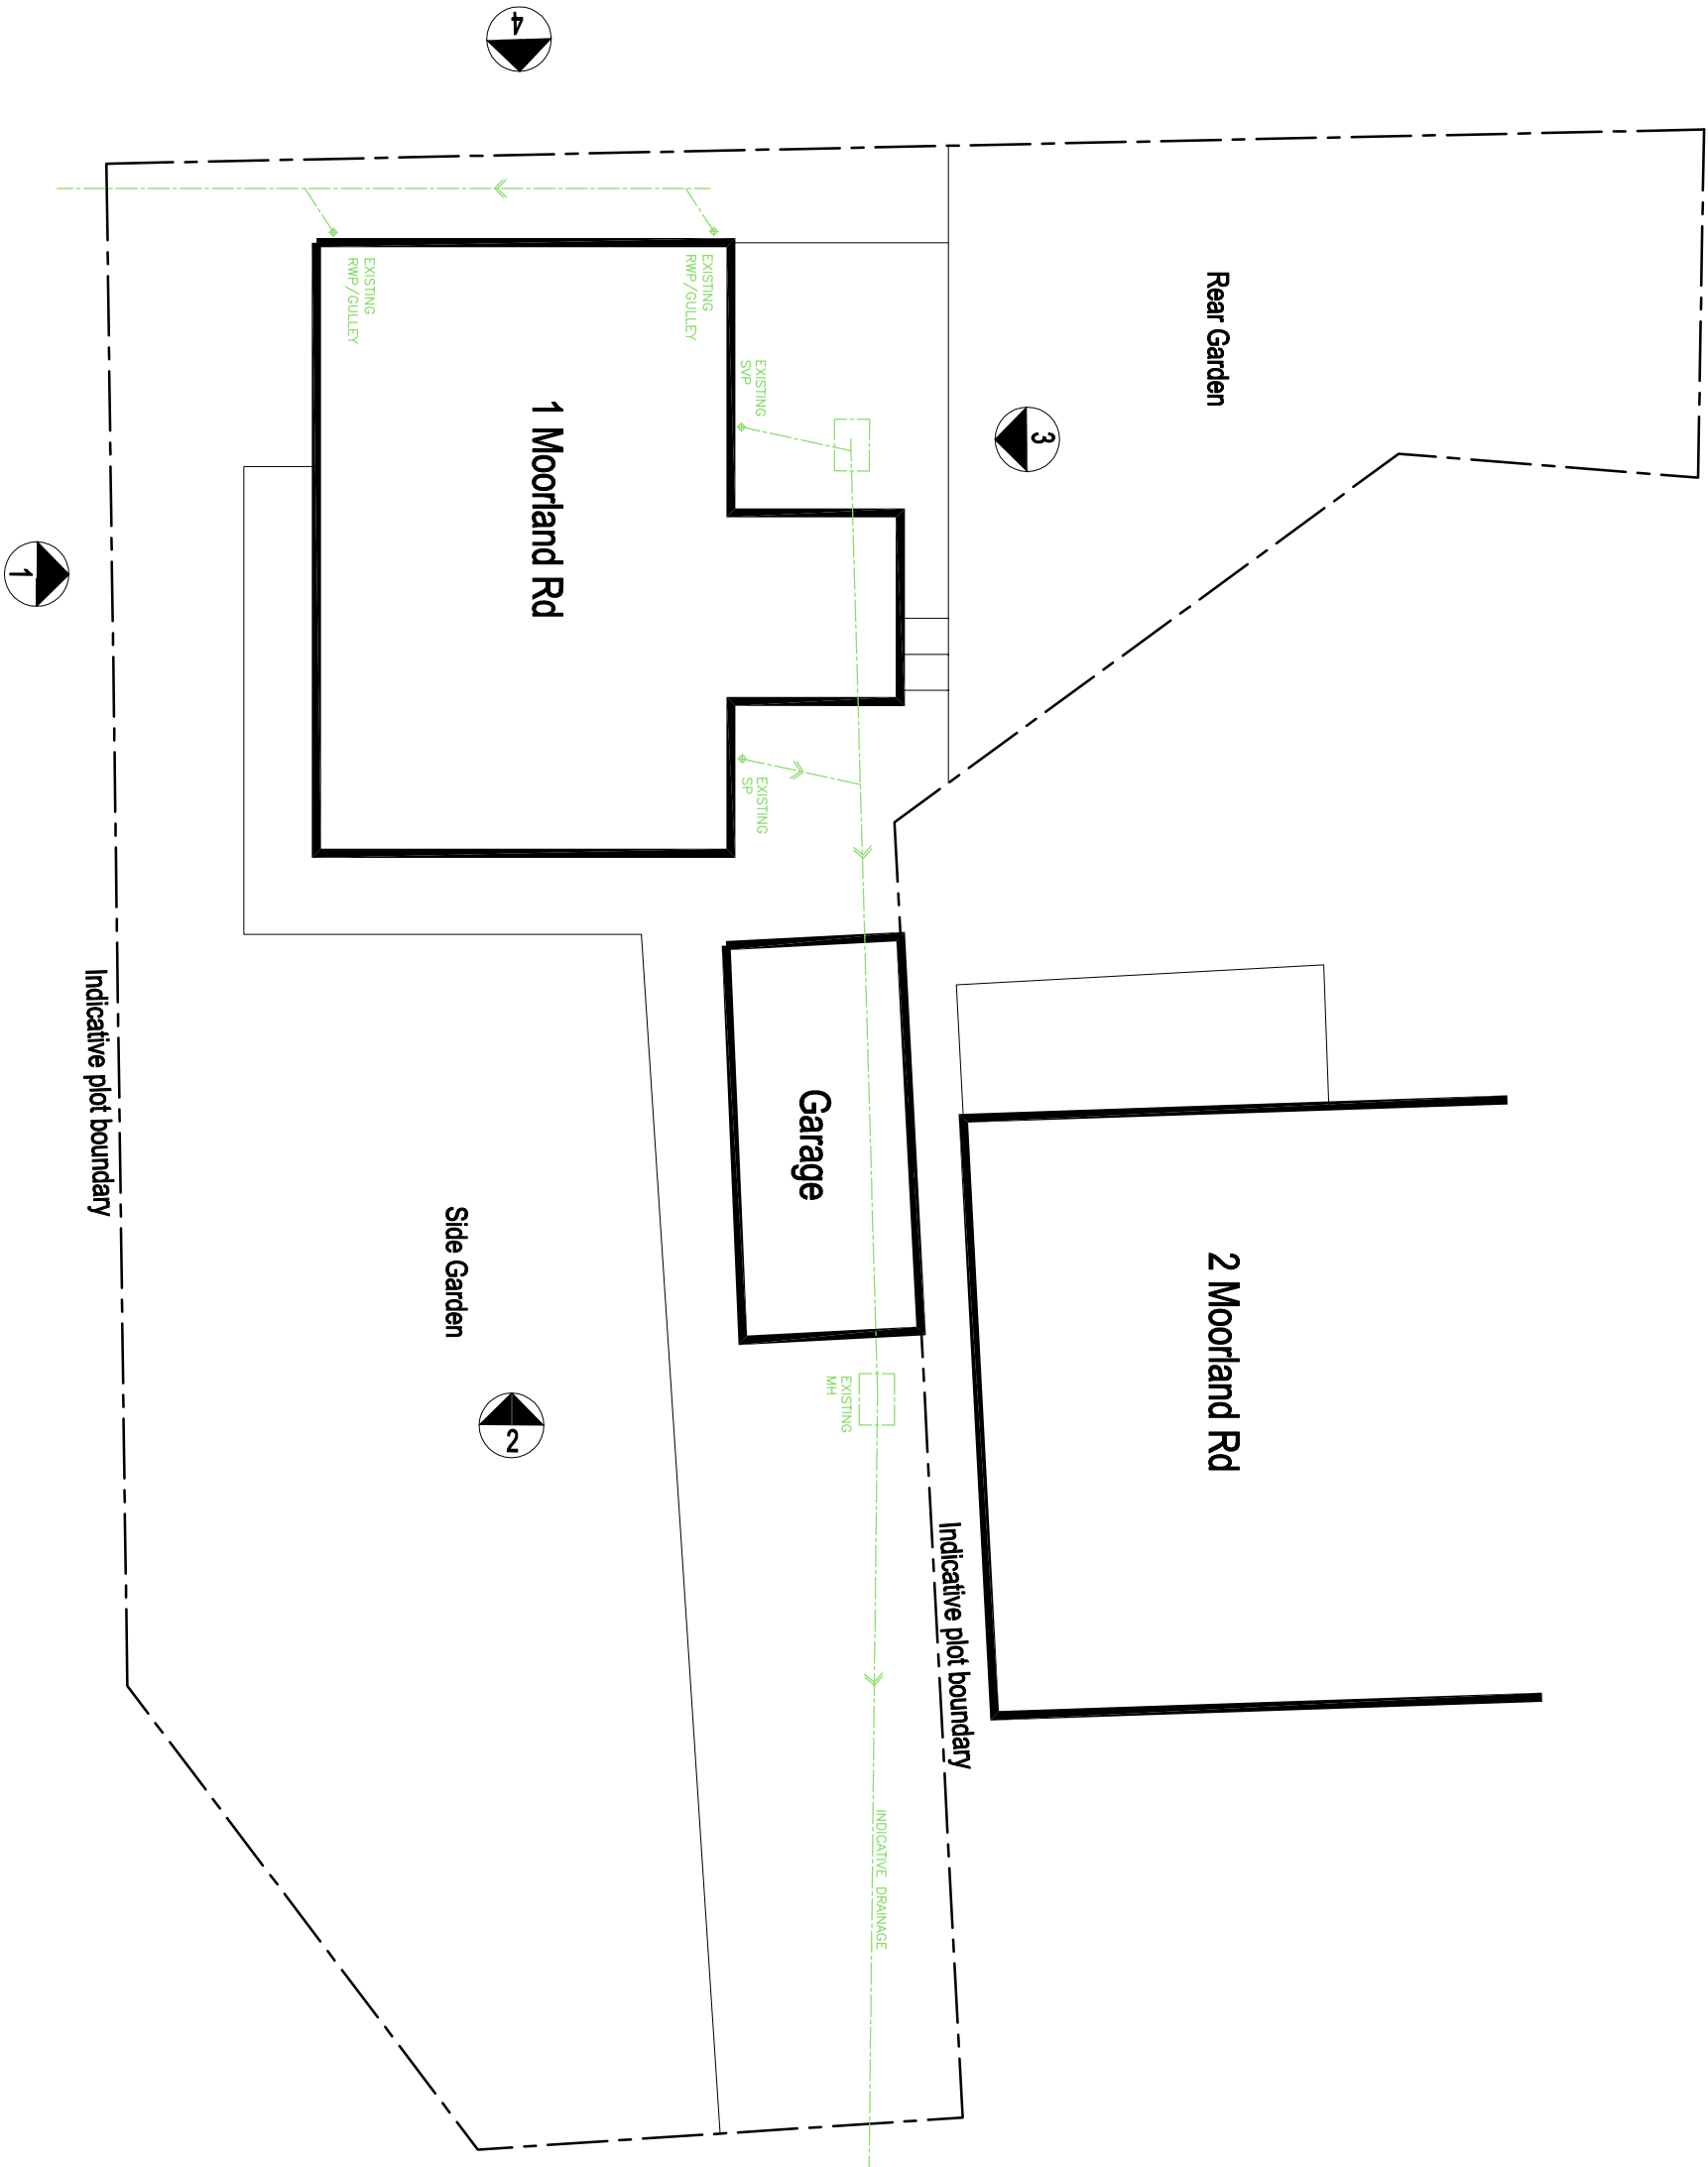

©www.qwarchitects Ltd 2020 | This Drawing is to be used in conjunction with all other project associated drawings and information. Do not scale from this drawing. Reproduction of this drawing without written permission from the author is prohibited. This drawing is copyright and is the property of QW Architects Ltd.

qww+qarchitects The Annex Lowerfold Farm Oswoldtwistle Lancs B854DA Private Residential Housing Commercial Conservation Domestic Tel: 01254 483648 Email: info@qwarchitects.com Web: www.qwarchitects.com		Architects Registration Board		Client MR_D_MCDERMOTT		Scale 1:125		Sheet Size A3		Job Number 22-063		Drawn By AW		Checked AW	
Project 1_MOORLAND_ROAD LANGHO		Drawing Title EXISTING_SITE_BLOCK PLAN		Drawing Status PLANNING		Drawing Number PL/02		Revision -		First Issue SEPT_2022					