



Proposed South Westerly Facing Elevation - 1:100


Proposed South Easterly Facing Elevation - 1:100

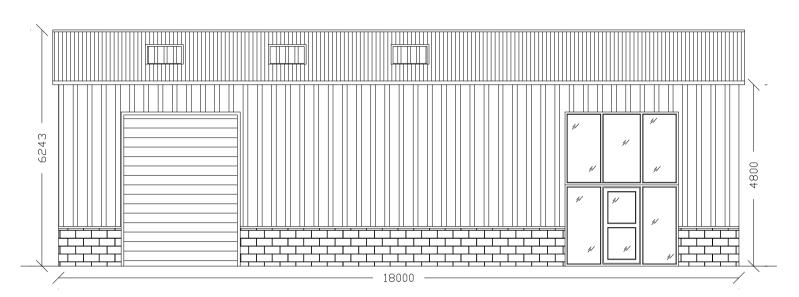


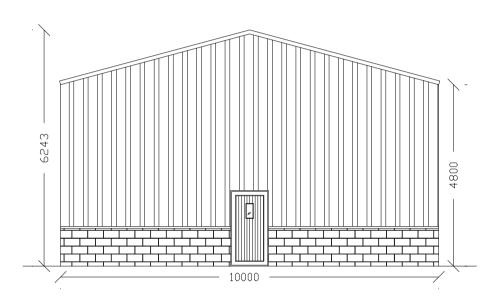

Proposed North Easterly Facing Elevation - 1:100

Proposed North Westerly Facing Elevation - 1:100

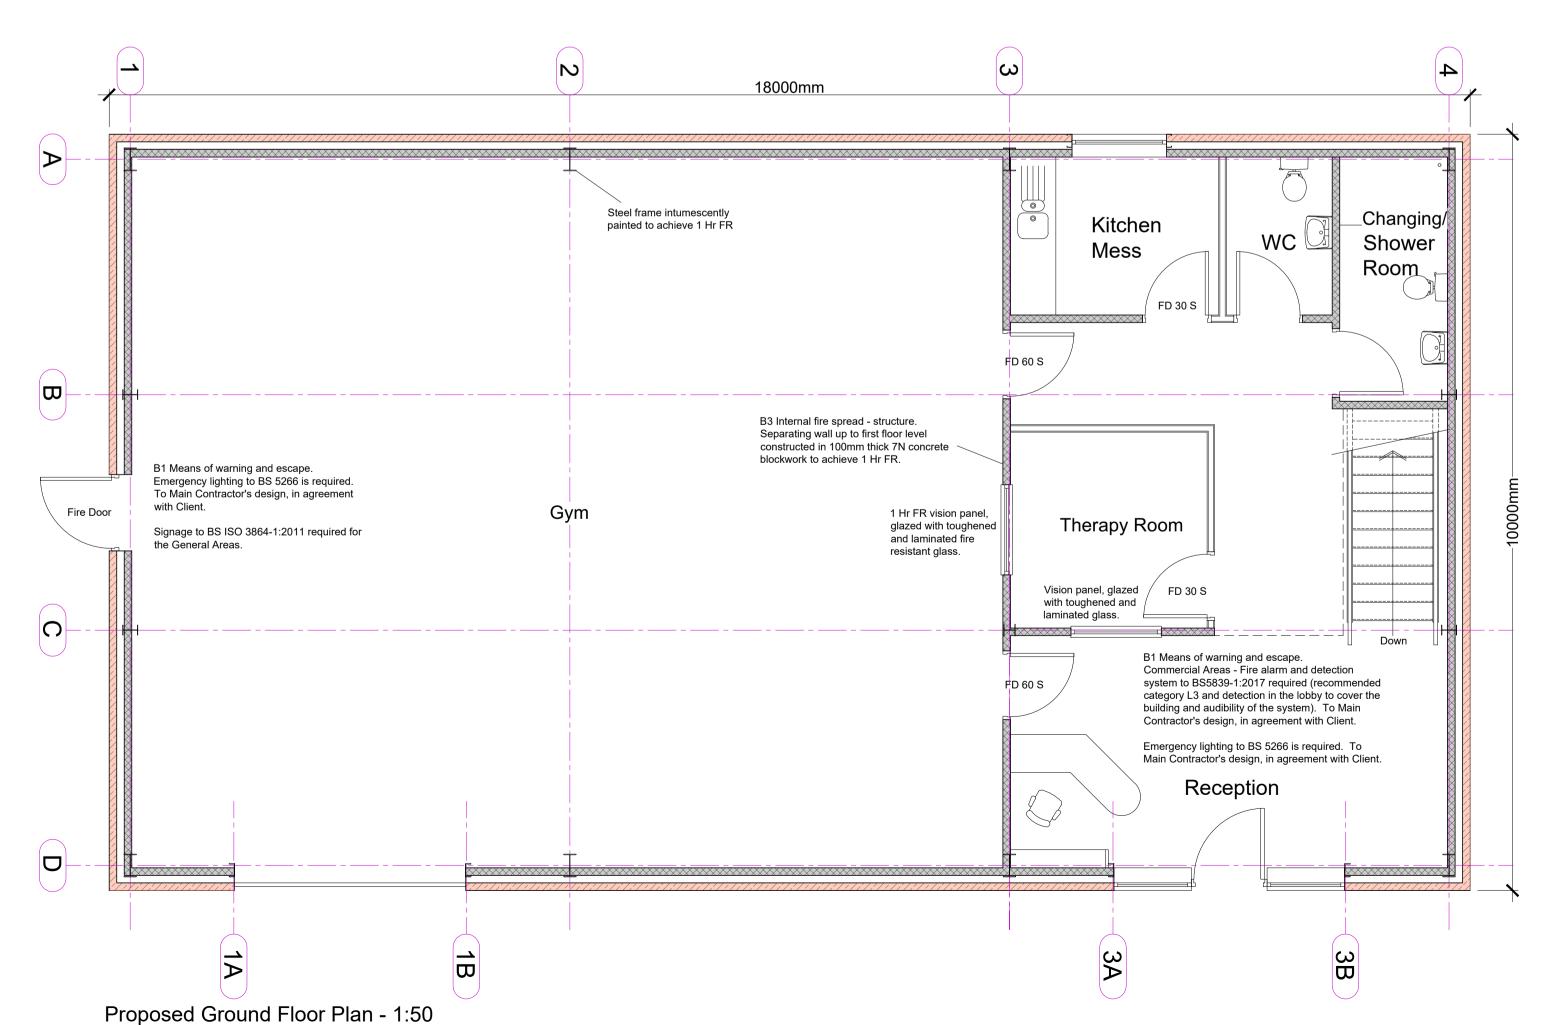

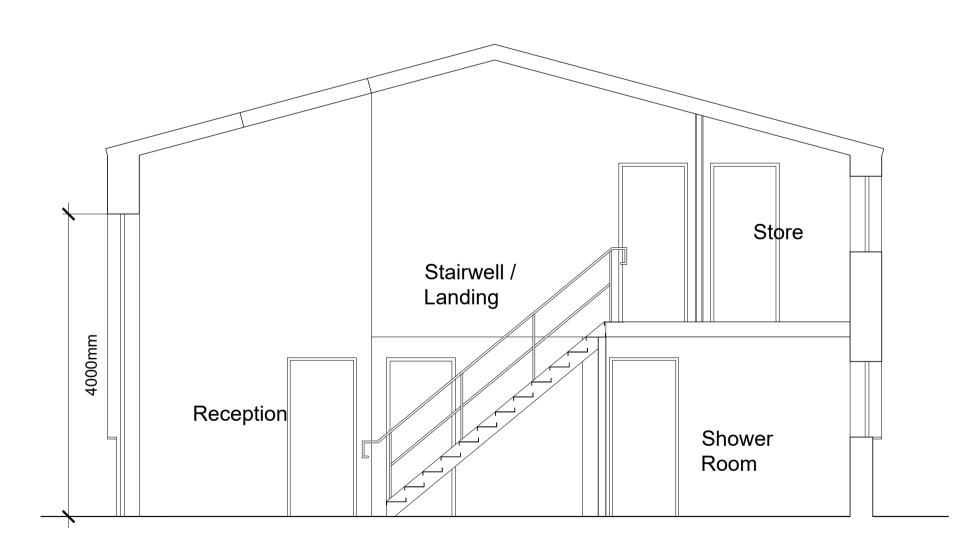

Proposed Cross Section - 1:50

Material Key:

Roof: Box-profile cladding sheets, finished in Anthracite Grey, with translucent roof lights.

Walls: 1000mm high concrete block wall, box-profile cladding sheets, finished in Anthracite Grey

Doors: UPVC finished in Anthracite Grey. Fire doors to be FD30 type door with glazed viewing panel.

Windows: UPVC finished in Anthracite Grey.

RWGS: UPVc guttering and downspouts finished in Anthracite Grey.

NOTE: THIS DRAWING WAS CREATED FROM BASE INFORMATION AND DIMENSIONS, PROVIDED BY THE CLIENT.

Mr J Wade

Demoition of Kennel Building and
Erection of Commercial Building at
Woodfield Farm, Longsight Road
Clayton-le-Dale. BB2 7JA

Plans, Section and Elevations
With Fire Safety Notes

Scale Date Drawn



5866 - DH1