
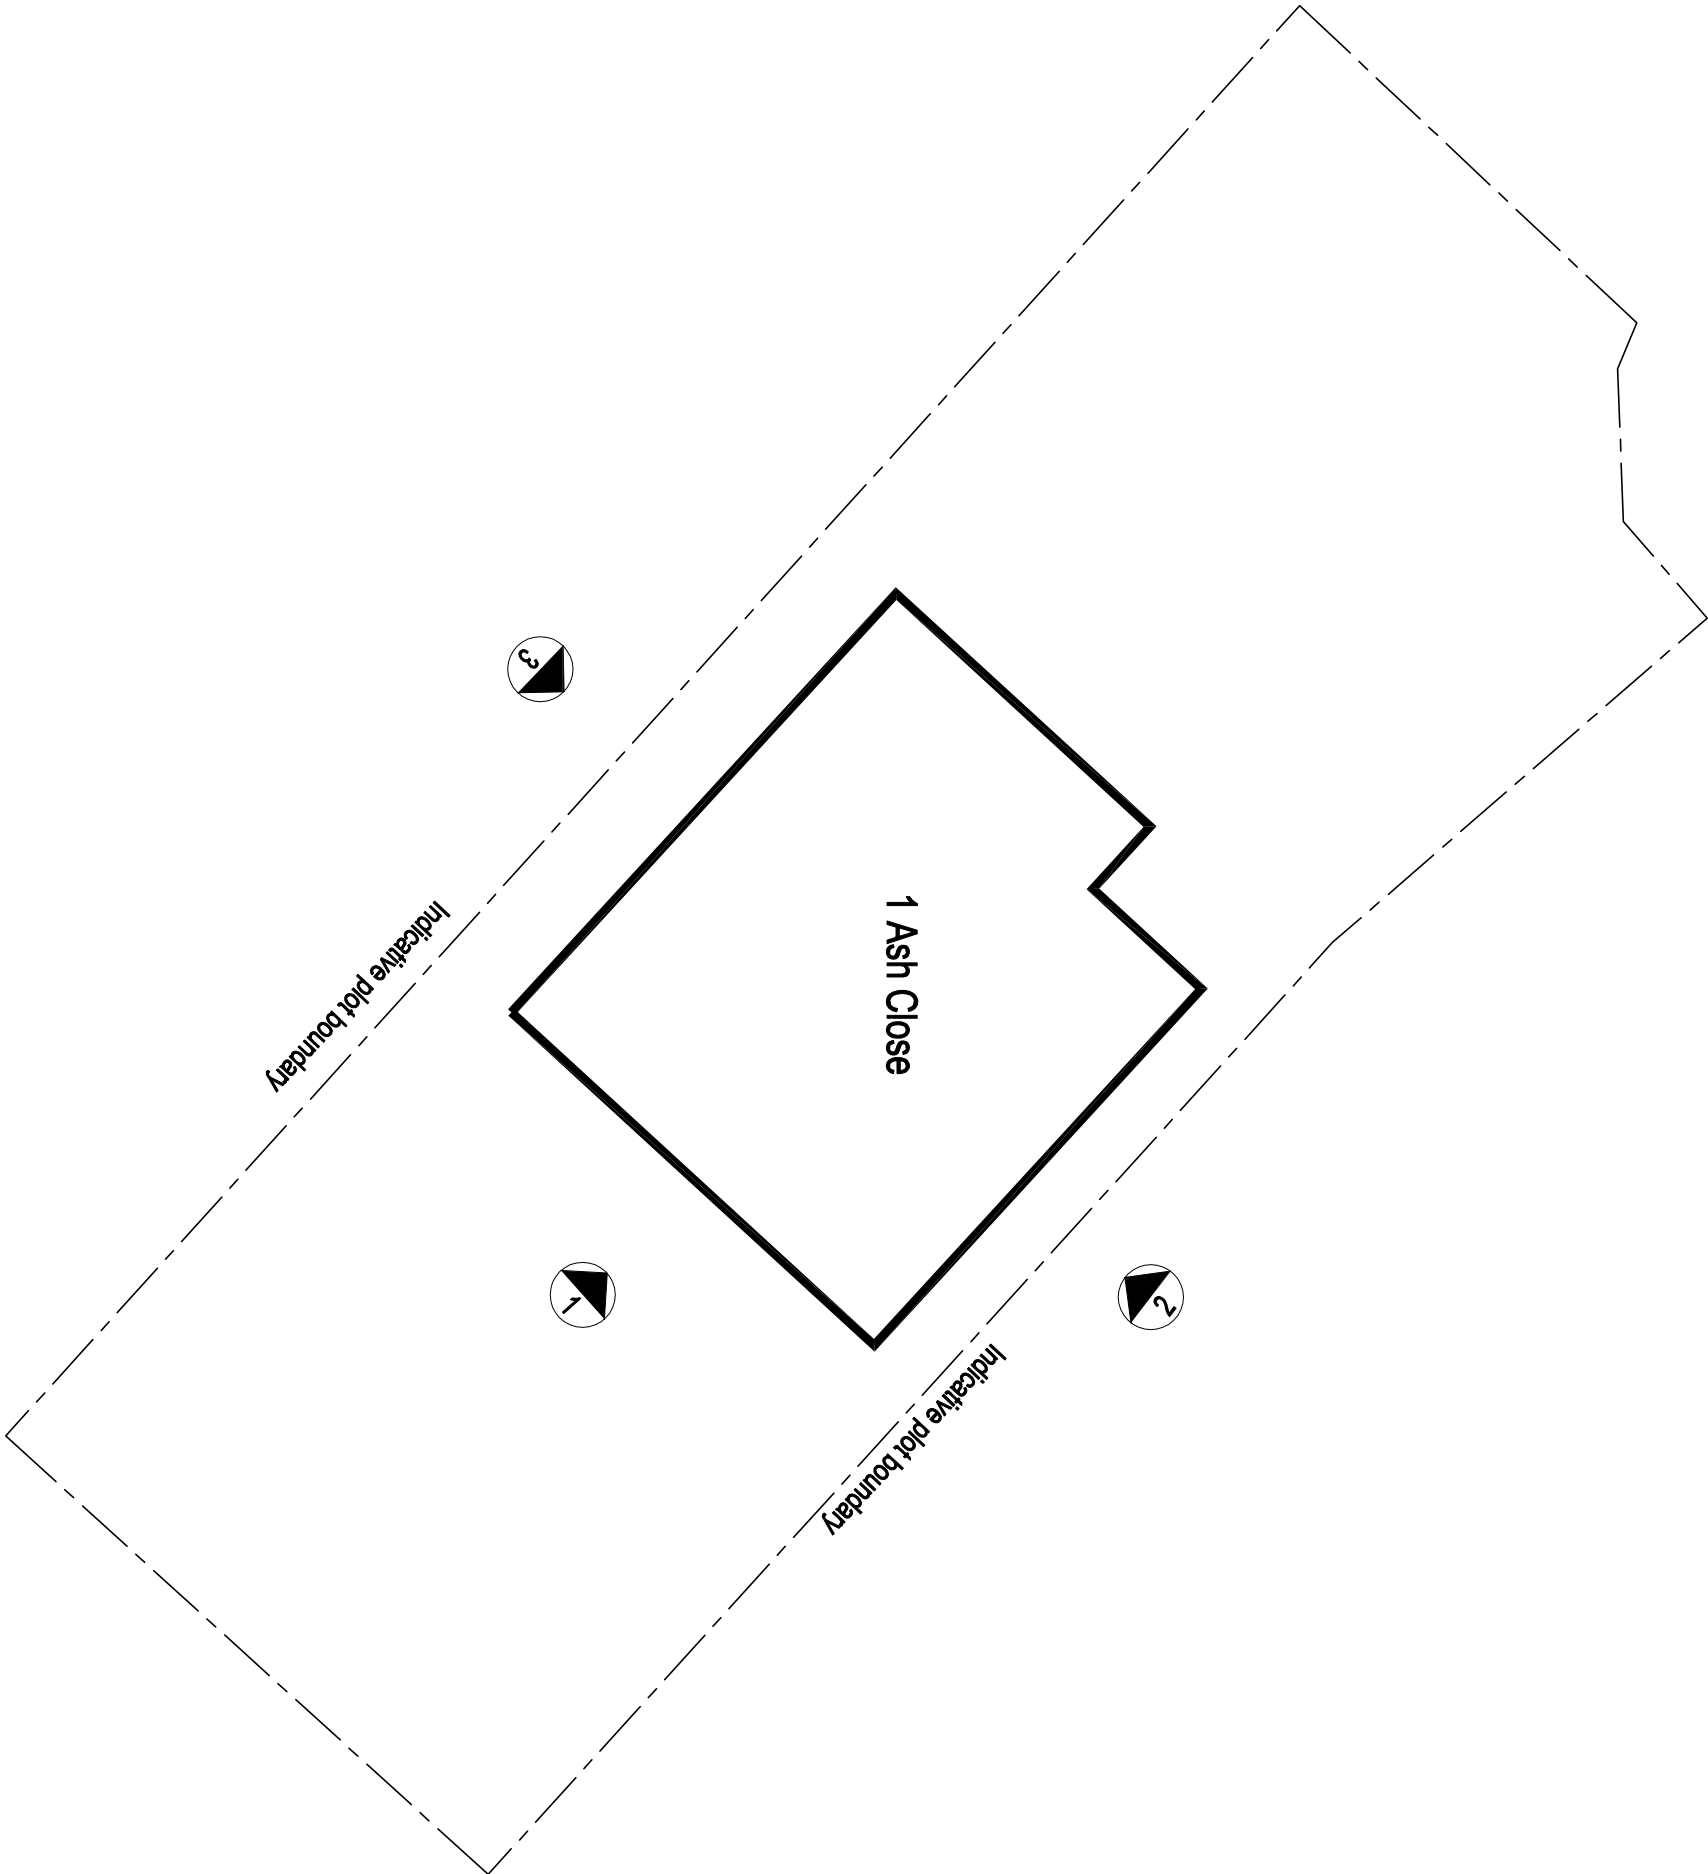


 

 qww+q architects Private Residential Housing Commercial Conservation Domestic Tel: 01254 483848 Email: info@qww-architects.com Web: www.qww-architects.com	 ARB Architects Registration Board	The Annexe Lowerfield Farm Oxfordshire OX5 2DA BB54DA	MR_C_RICHARDS					
			1_ASH_CLOSE BARROW					
Project			1:125	EXISTING_SITE_BLOCK PLAN	AW	AW		
Drawing Title			A3	PLANNING	AW	AW		
Drawing Scale			22-032	PL/02	-	OCT_2022		
Drawing Author								
Revision								
First Issue								

 architects The Armeke Lowerfold Farm Oxfordshire OX5 1DA BBS4DA	Private Residential Housing Commercial Conservation Domestic	
	Tel: 01254 485848 Email: info@qwarchitects.com Web: www.qwarchitects.com	
 Architects Registration Board	Client	MR_C_RICHARDS
	Project	1_ASH_CLOSE BARROW
	Scale	1:125
	Drawing Title	EXISTING_SITE_BLOCK PLAN
	Sheet Size	A3
	Drawing Name	PLANNING
	Job Number	22-032
	Drawn By	AW
	Revision	-
	Print Date	OCT_2022