


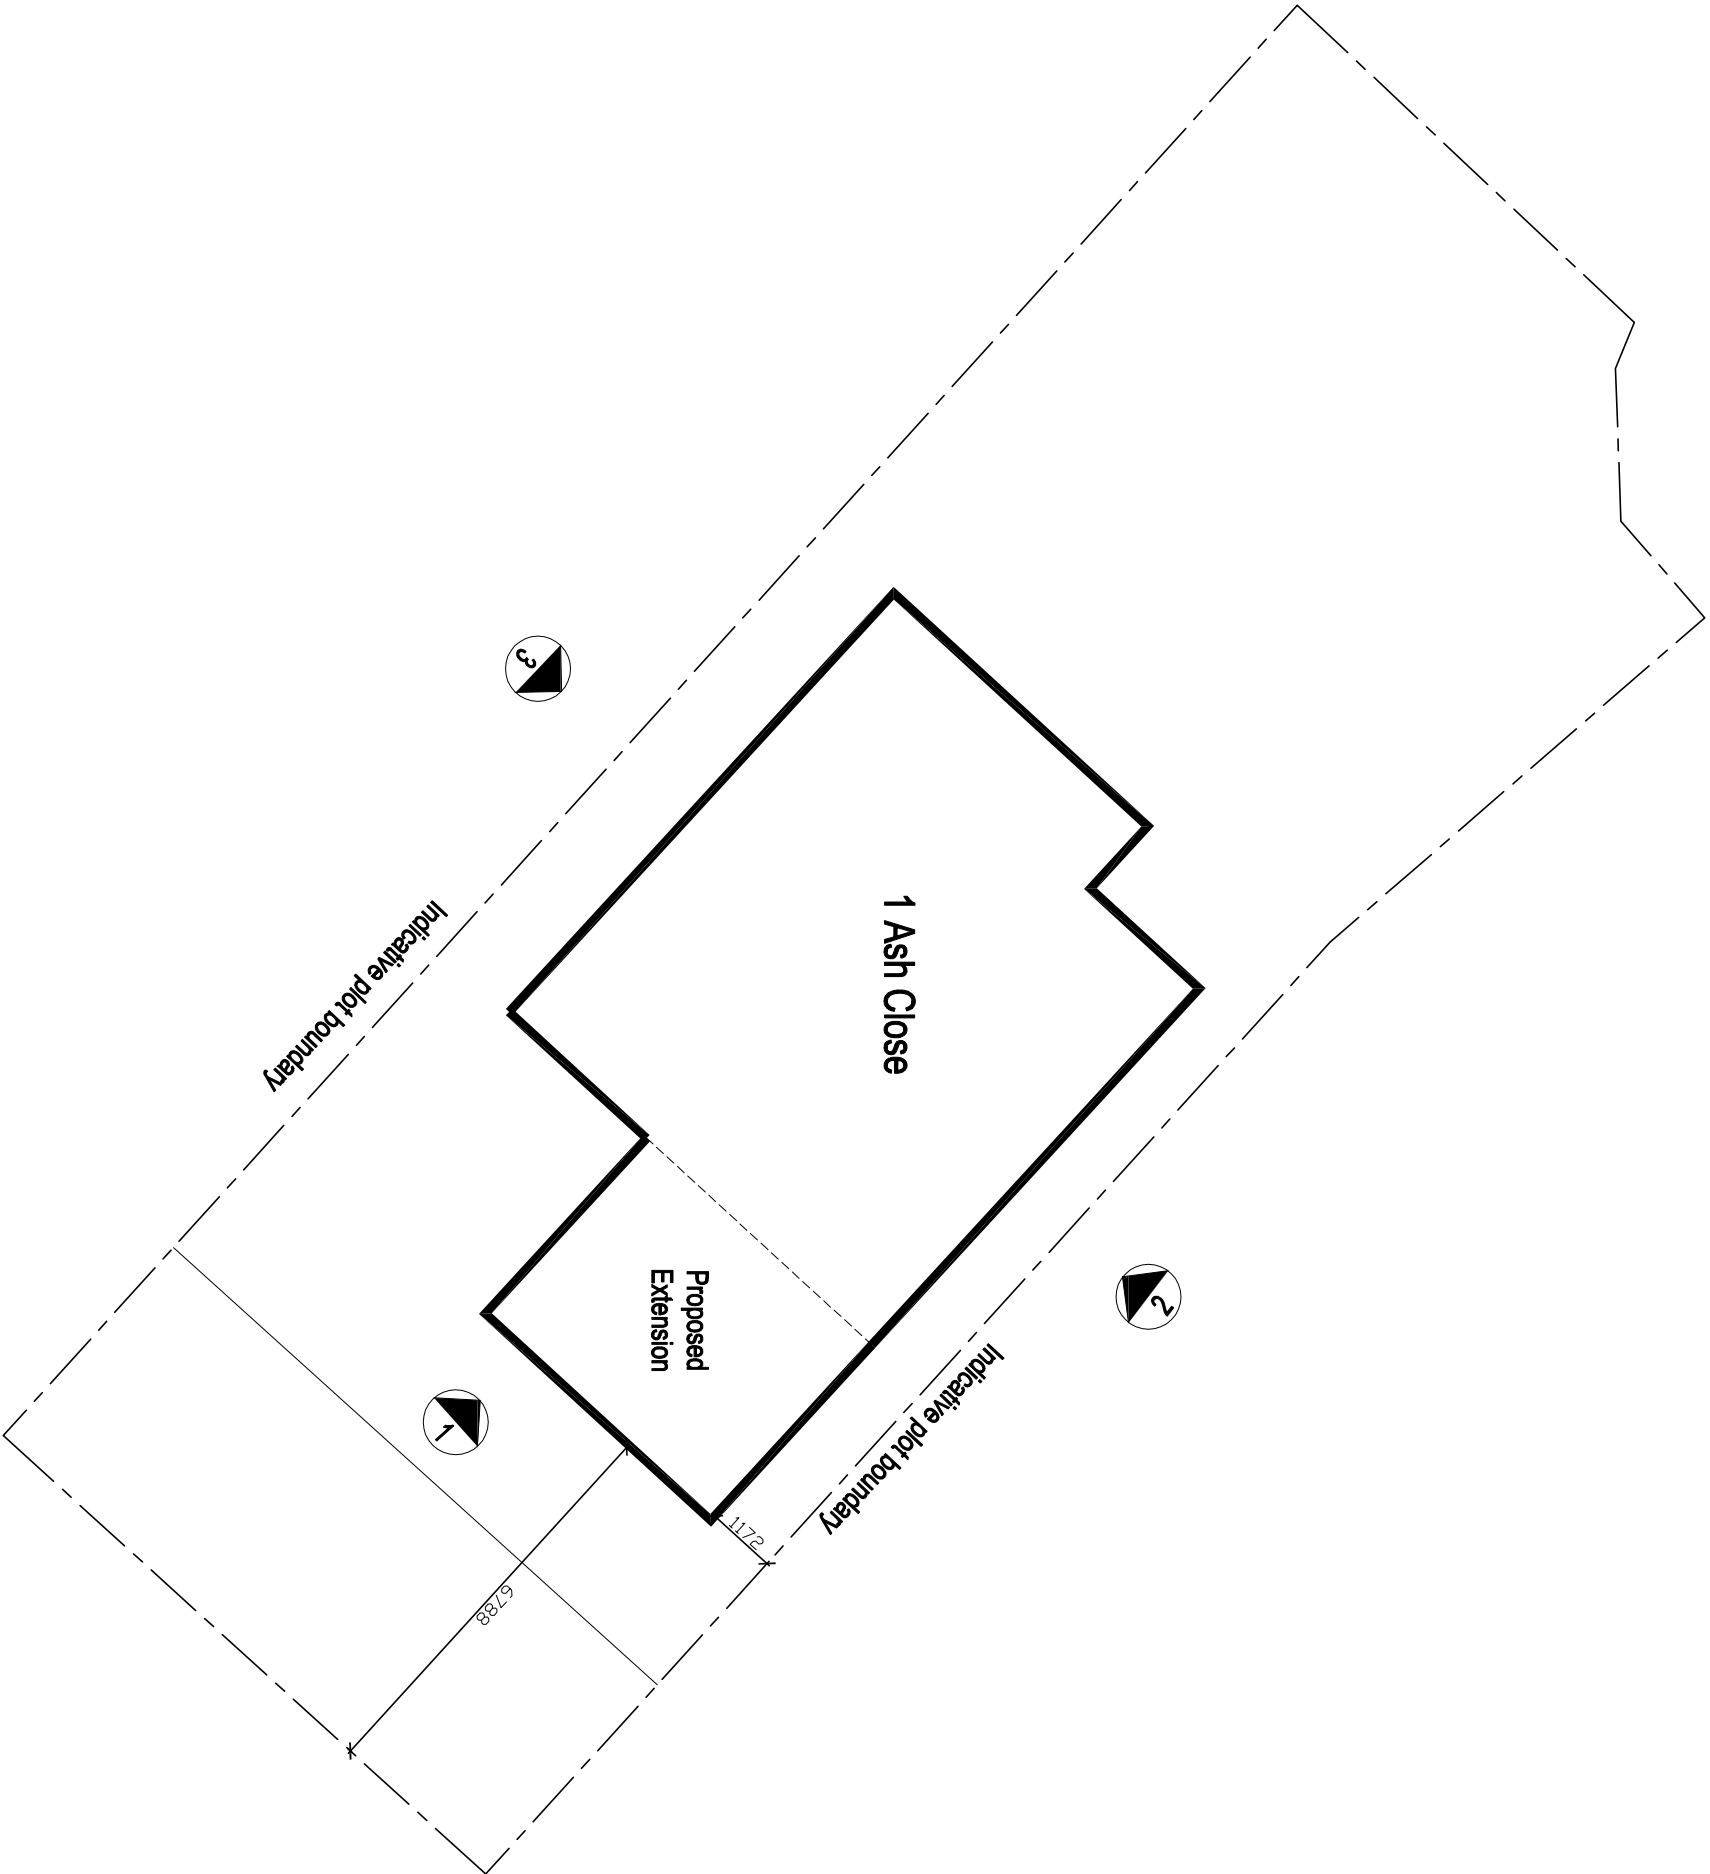

©www.qwarchitects Ltd 2020 | This Drawing is to be used in conjunction with all other project associated drawings and information. Do not scale from this drawing. Reproduction of this drawing without prior written permission is prohibited. This drawing is copyright and the property of QW Architects Ltd.

qww+q architects The Annex Lowerfold Farm Oxwoldwistle BS54GA Private Residential Housing Commercial Conservation Domestic Tel: 01254 483648 Email: info@qwarchitects.com Web: www.qwarchitects.com Architects Registration Board				Client MR_C_RICHARDS		Scale 1:125		Sheet Size A3		Job Number 22-032		Drawn By AW		Checked AW	
Project 1_ASH_CLOSE BARROW				Drawing Title PROPOSED_SITE_BLOCK PLAN		Drawing Status PLANNING		Drawing Number PL/05		Revision -		Final Issue OCT_2022			