


NORTH

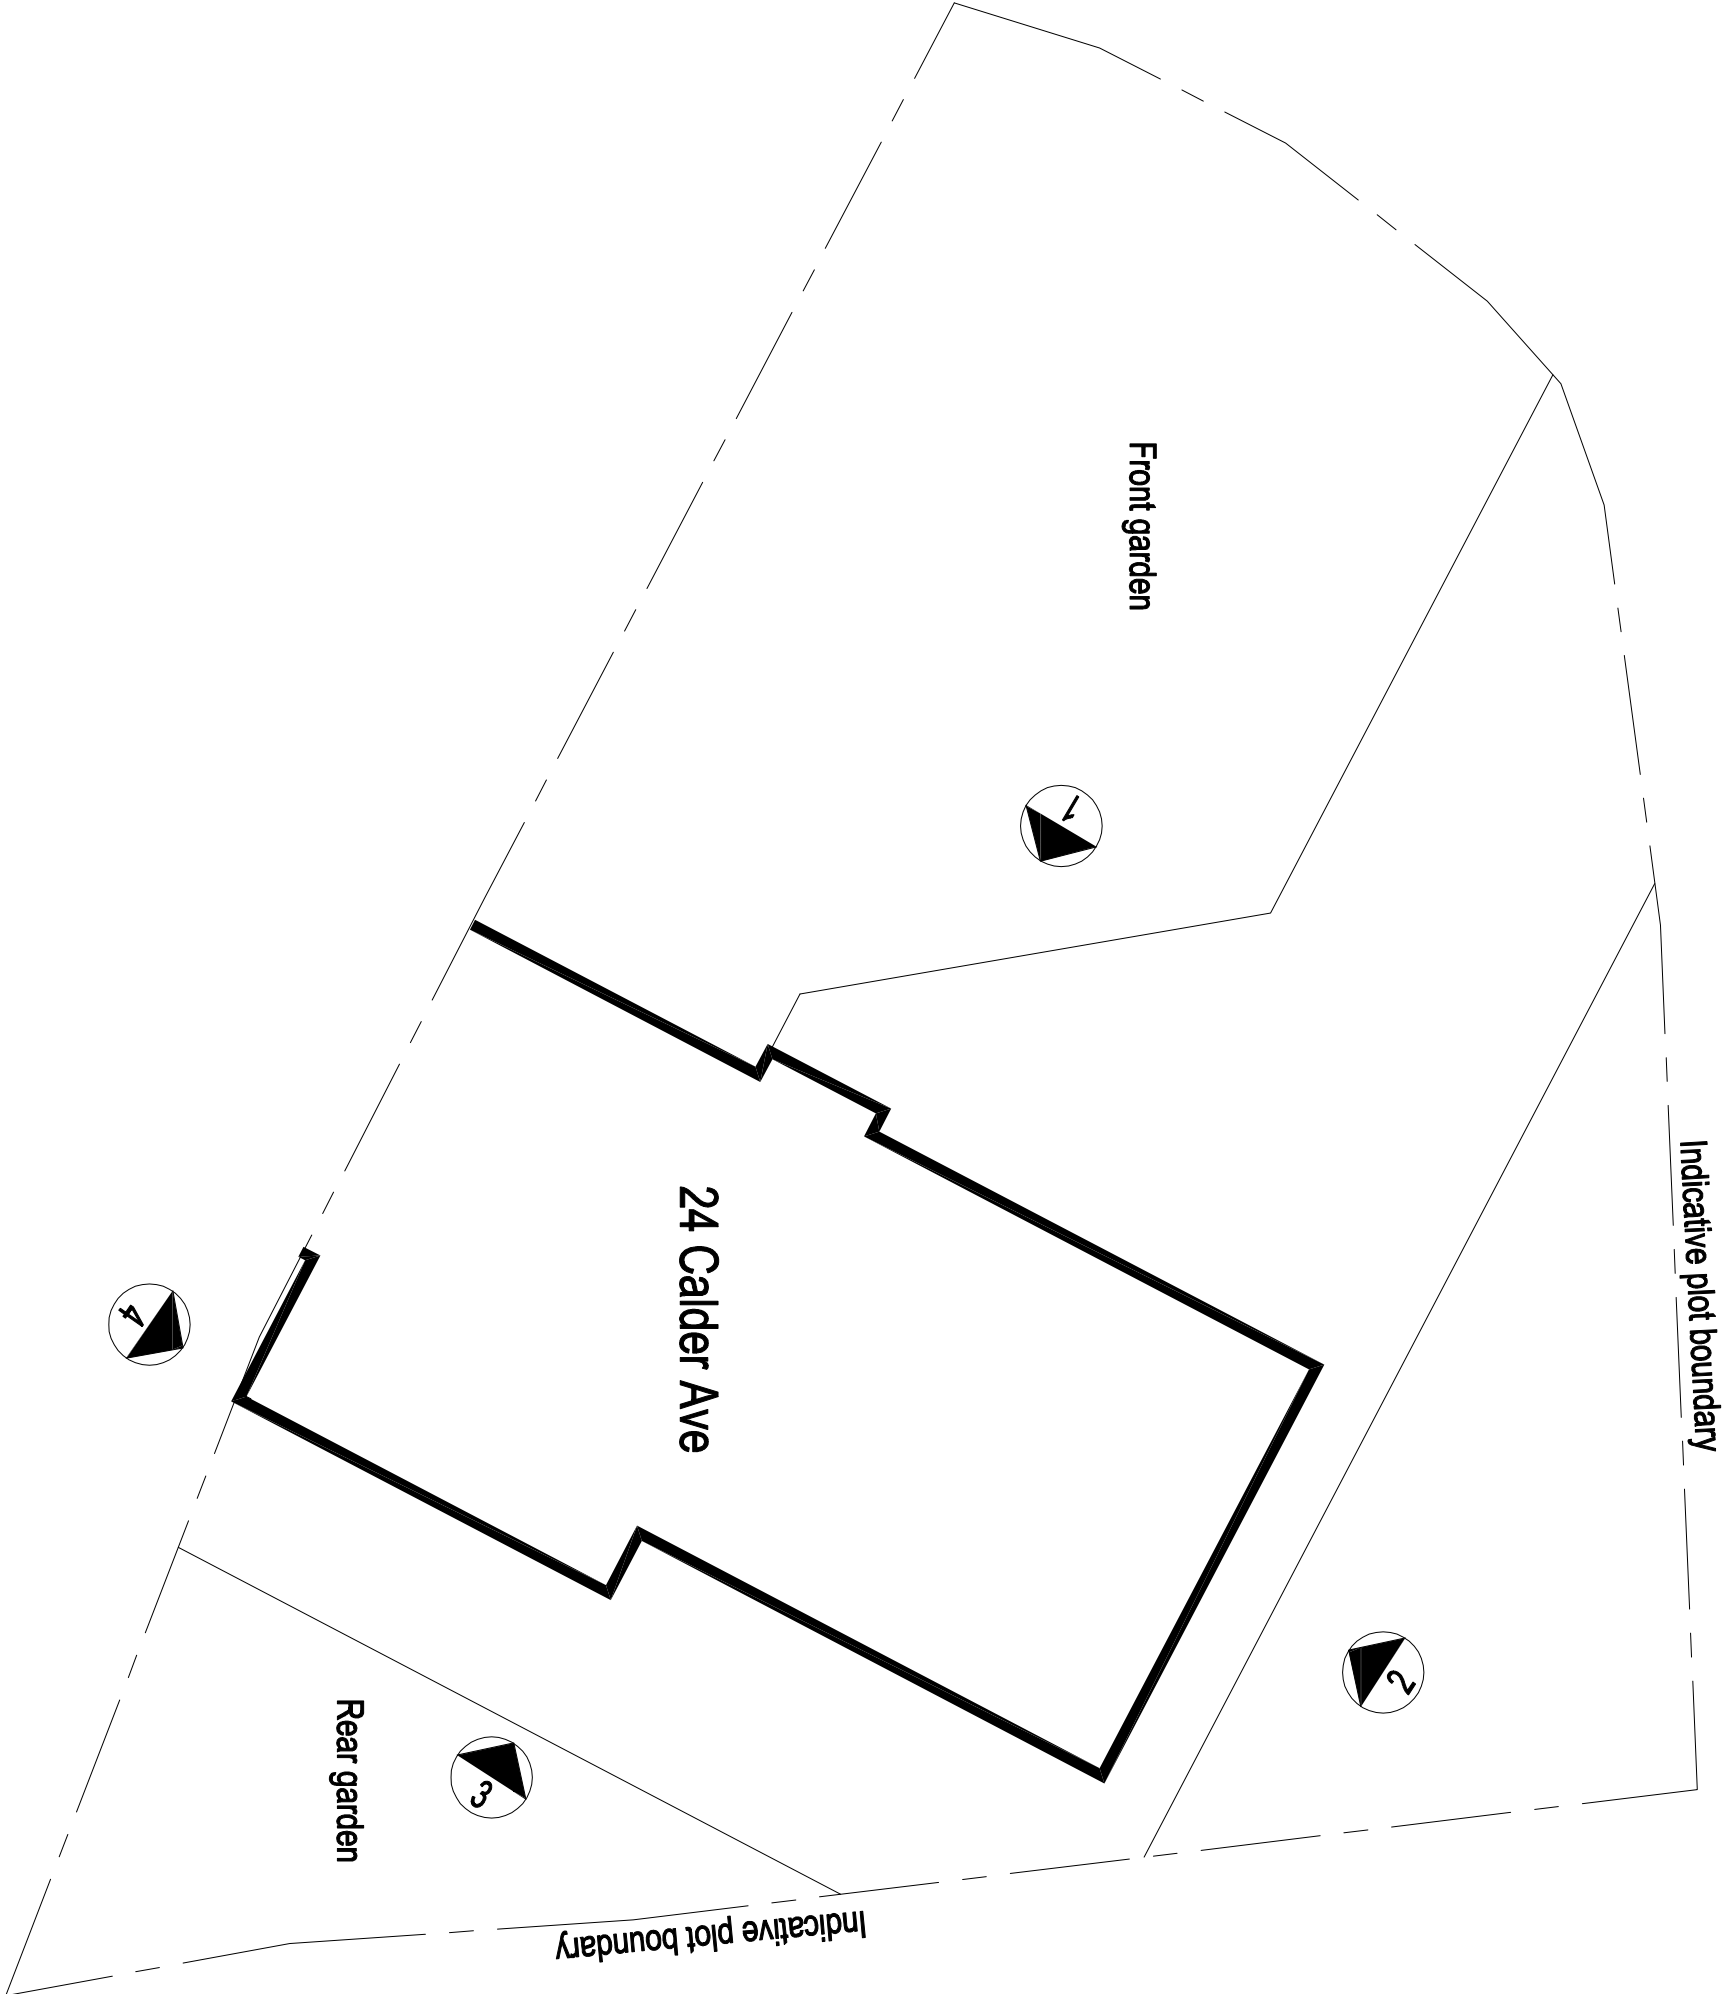

©www.qwarchitects Ltd 2020 | This Drawing is to be used in conjunction with all other project associated drawings and information. Do not scale from this drawing. Reproduction of this drawing without prior written permission from QW Architects is strictly prohibited. This drawing is copyright of QW Architects Ltd.

QW+Q architects The Annex Lowerfold Farm Oswoldtwistle B854QA Tel: 01254 483648 Email: info@qwarchitects.com Web: www.qwarchitects.com Architects Registration Board				Client MR_J_CATTERMOLE		Scale 1:100		Sheet Size A3		Job Number 22-059		Drawn By AW		Checked AW	
Private Residential Housing Commercial Conservation Domestic				Project 24_CALDER_AVENUE BILLINGTON		Drawing Title EXISTING_SITE_BLOCK PLAN		Drawing Status PLANNING		Drawing Number PL/02		Revision -		Final Issue OCT_2022	