


NORTH

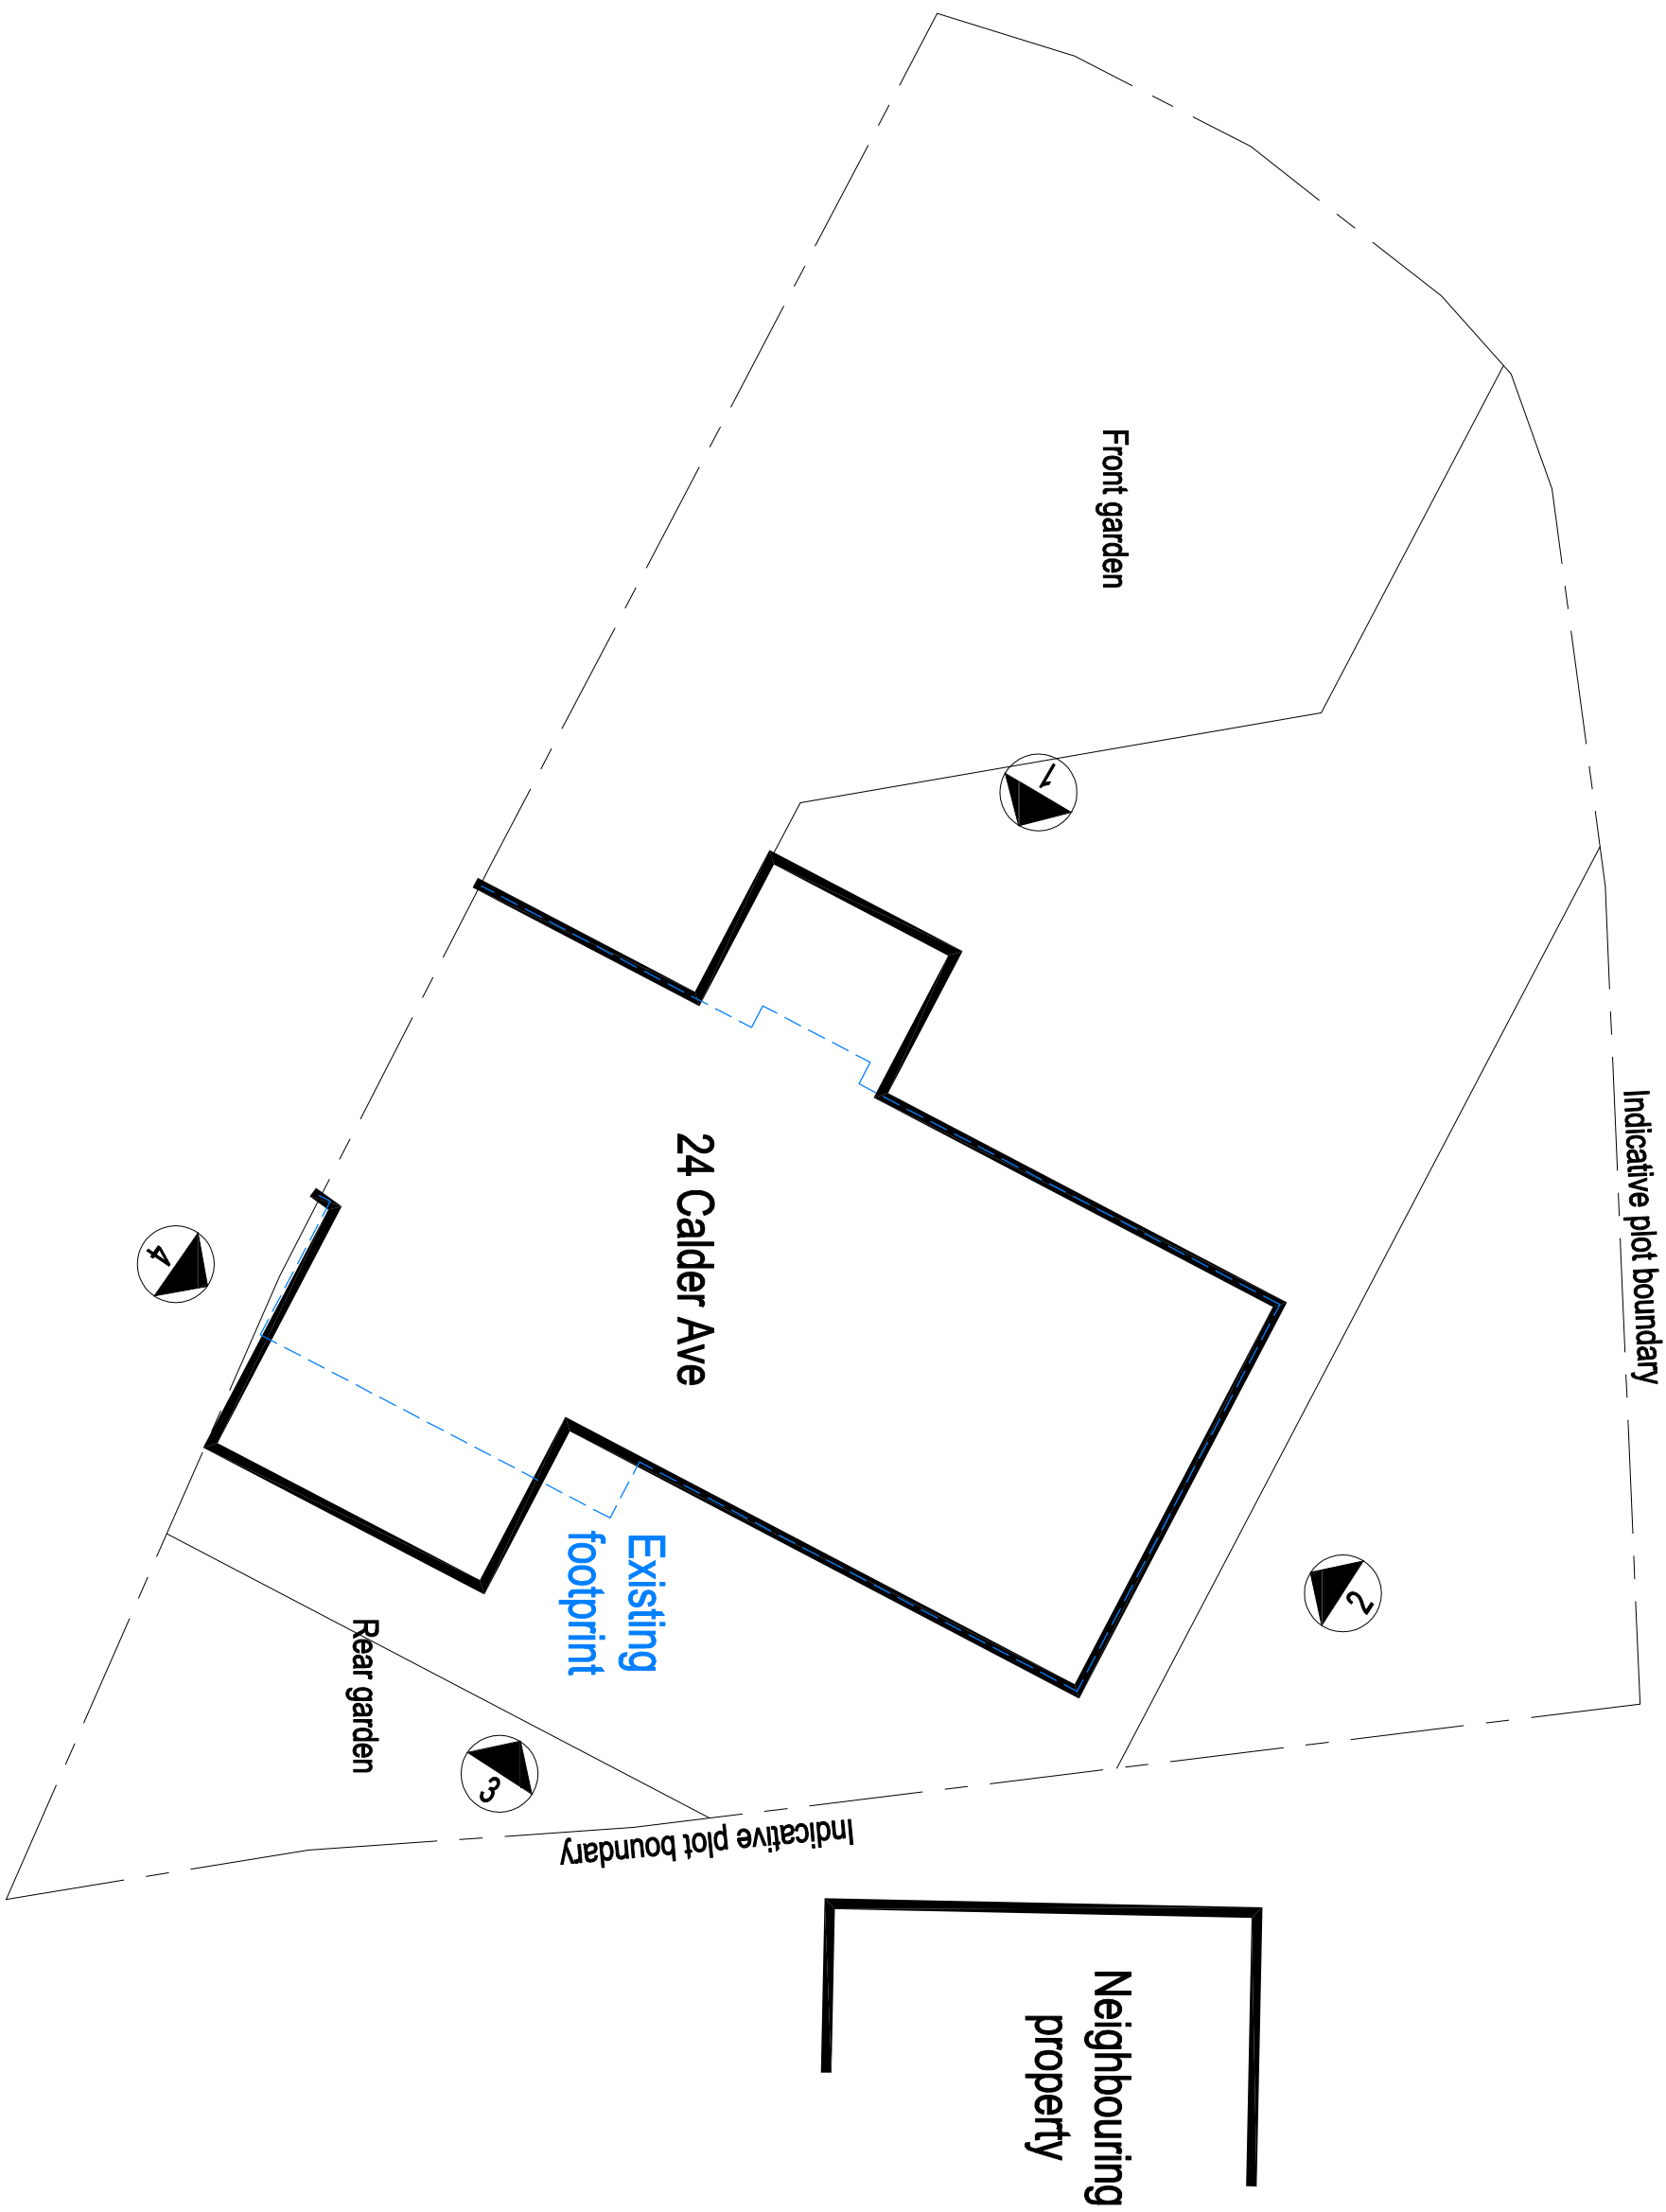

©2020 architect ltd 2020 | This Drawing is to be read in conjunction with all other project associated drawings and information. Do not scale from this drawing. Report all errors, omissions and discrepancies to drawing author prior to construction or menu lecture. This drawing is copyright and is the property of **o2o architects ltd**




architects

Private Residential | Housing | Commercial | Conservation | Domestic

Tel: 01254 485848
Email: info@aw-architects.com | Web: www.aw-architects.com

The Annexe
Lowerfold Farm
Oswaldtwistle
Lancs
BB54QA

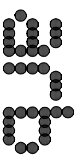

Architects Registration Board

Client	Scale	Sheet Size	Job Number	Drawn By	Checked
MR. J. CATTERMOLE	1:100	A3	22-059	AW	AW
Project 24_CALDER_AVENUE BILLINGTON	Drawing Title PROPOSED_SITE_BLOCK PLAN	Drawing Status PLANNING	Drawing Number PL/05	Revision -	First Issue OCT_2022