


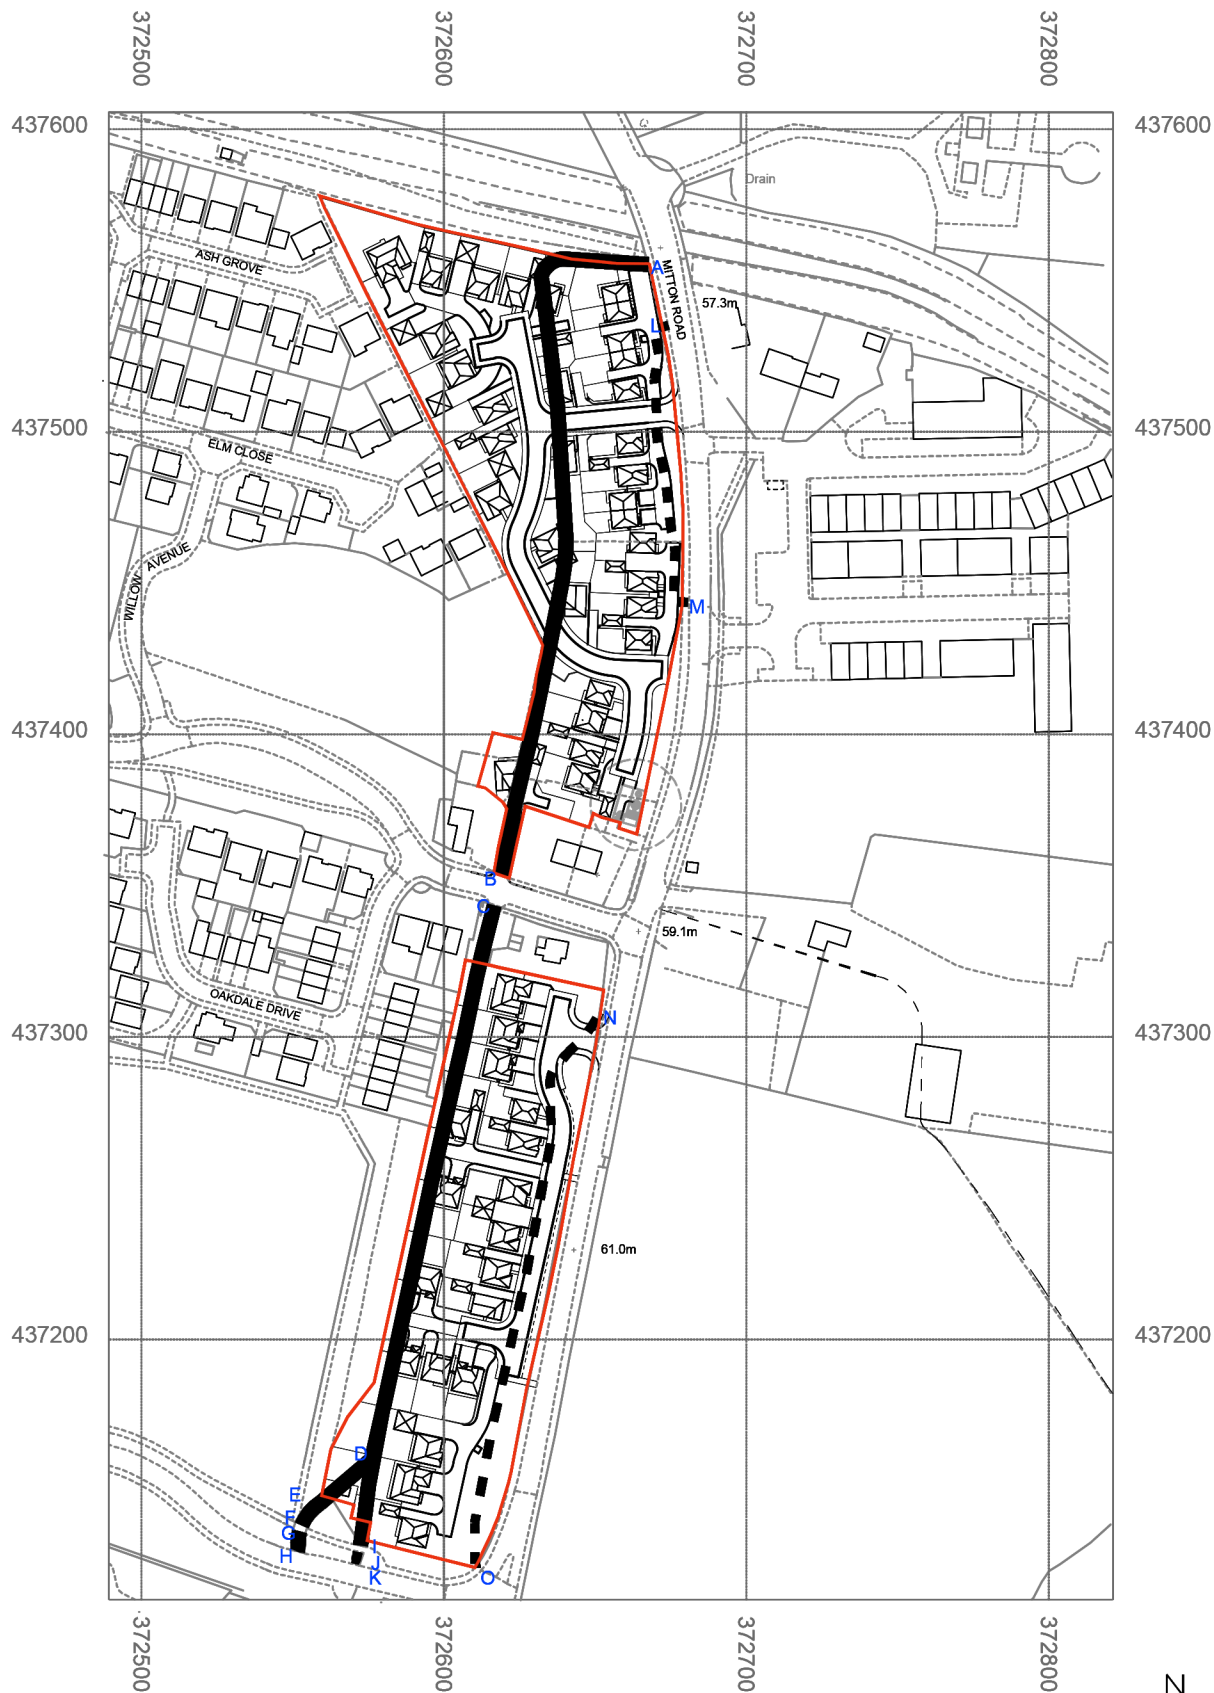

© Crown copyright 2022 Ordnance Survey 100053143

1:2500



1:2500

