


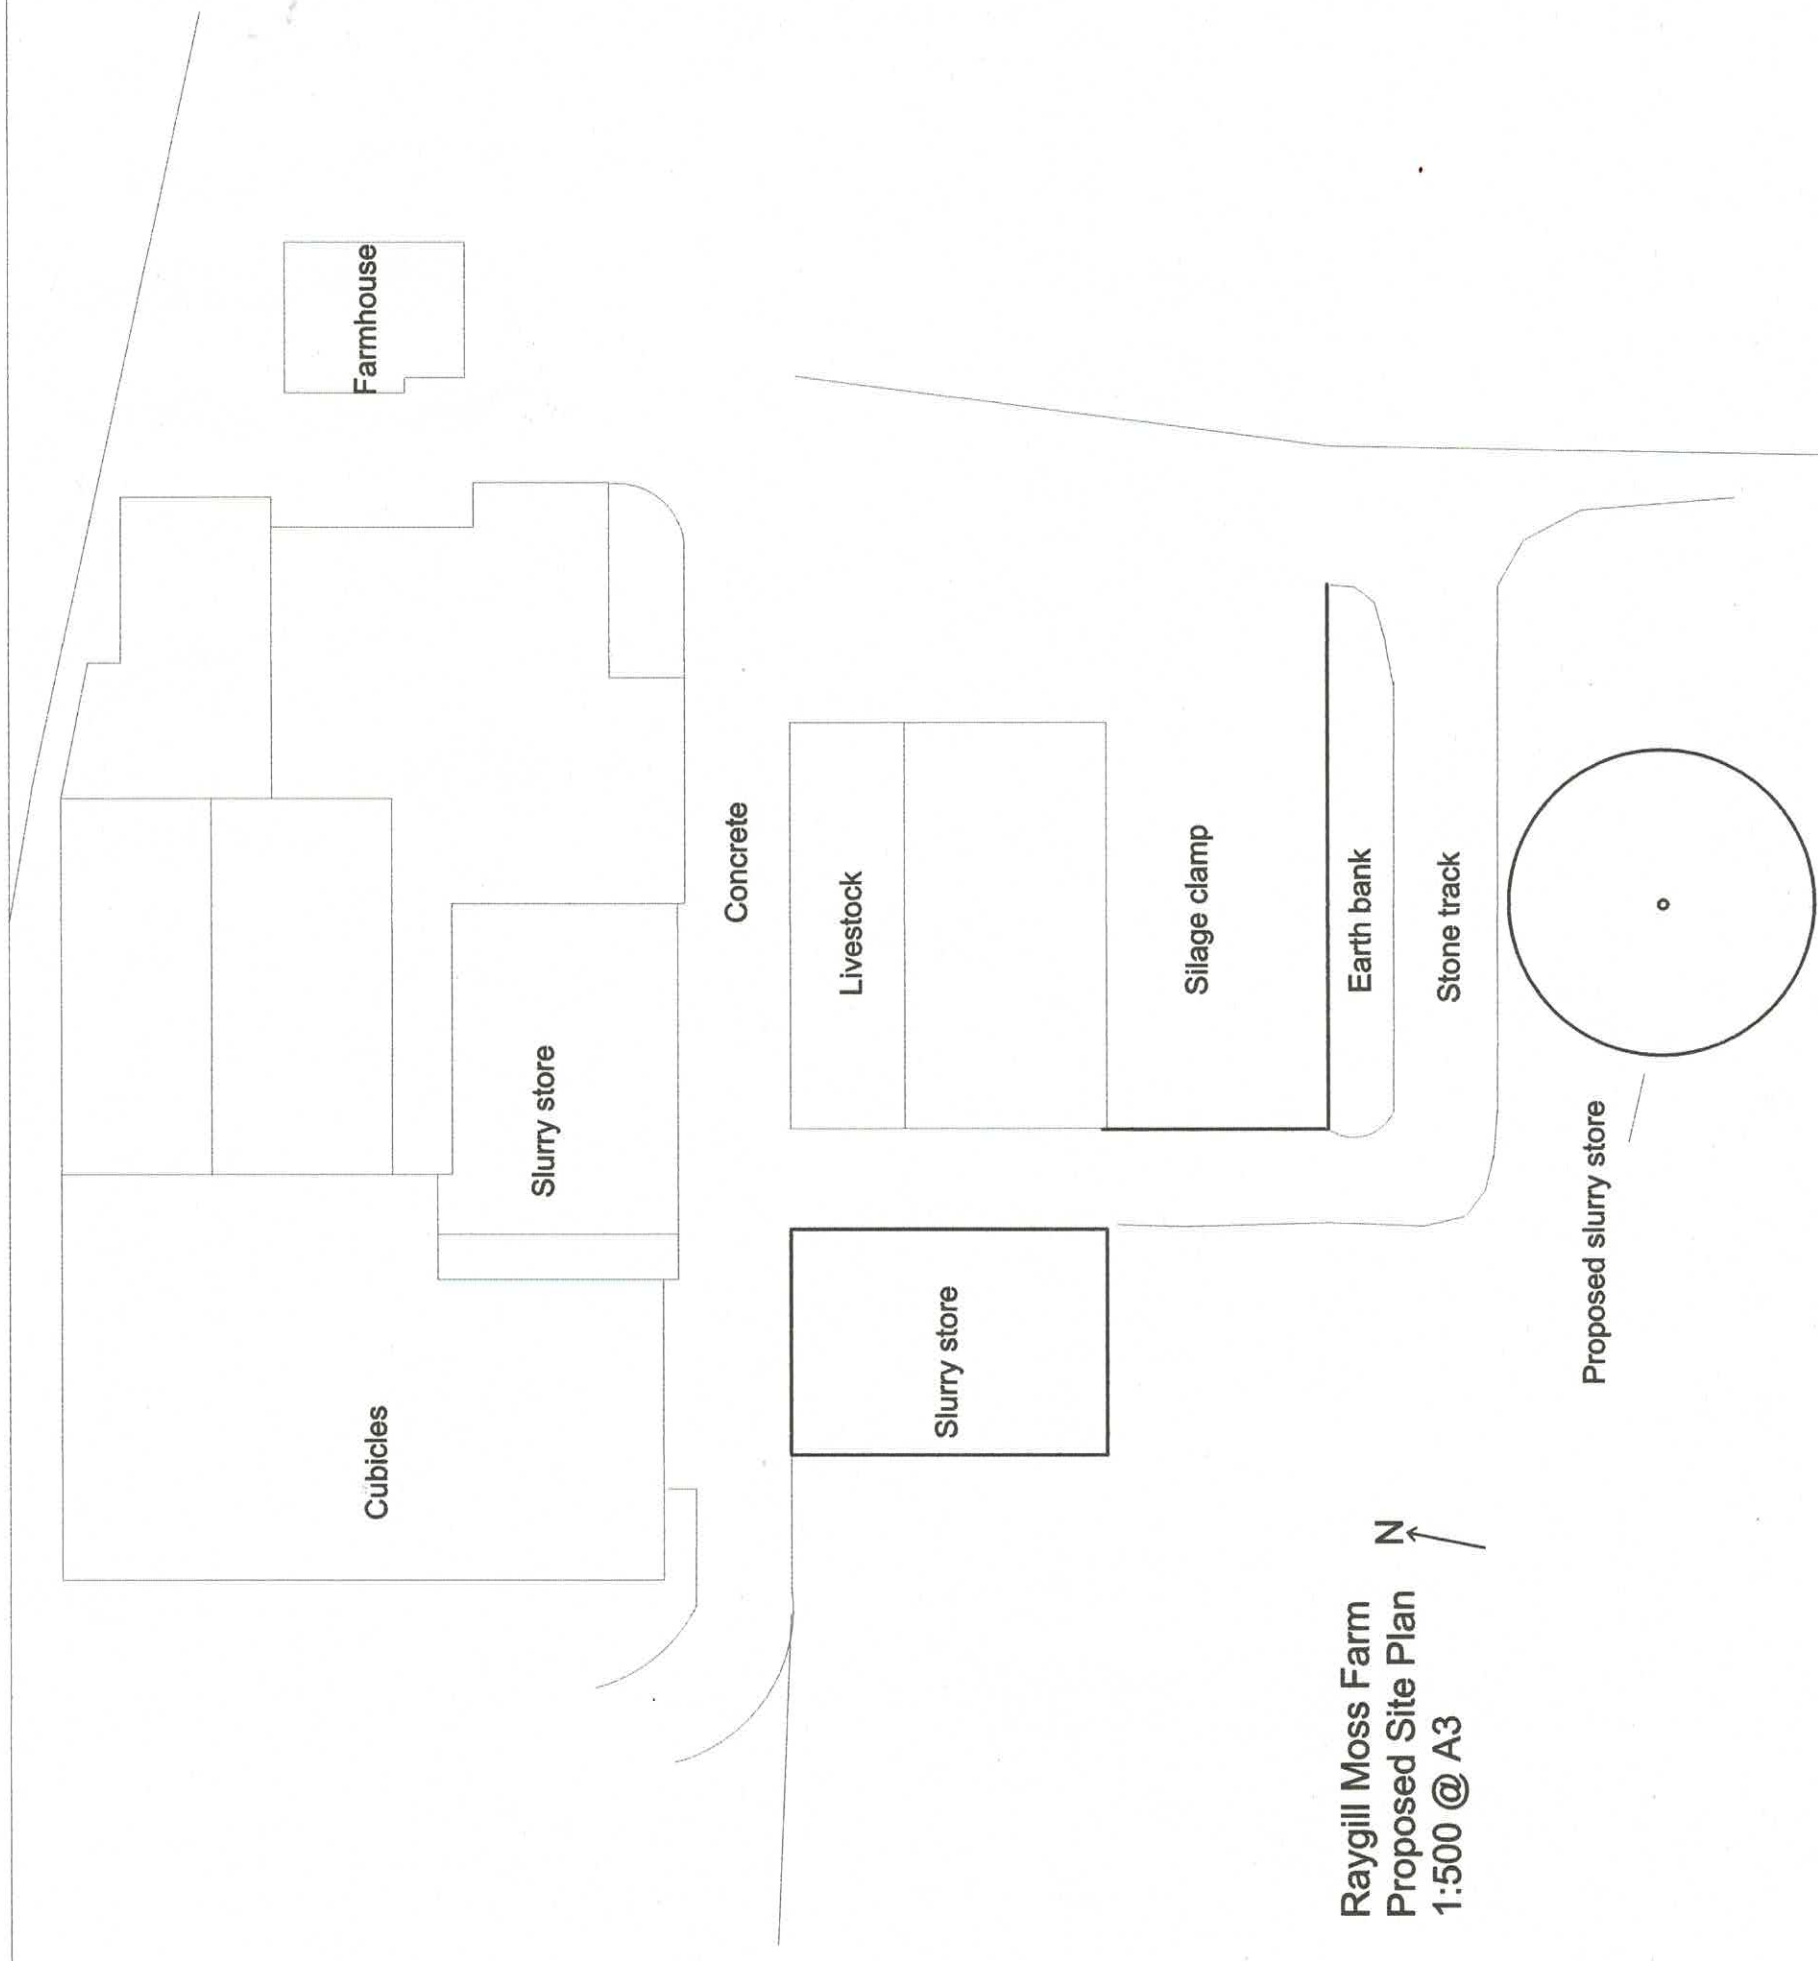

Raygill Moss Farm
Proposed Site Plan
1:500 @ A3

