




PROPOSED REAR

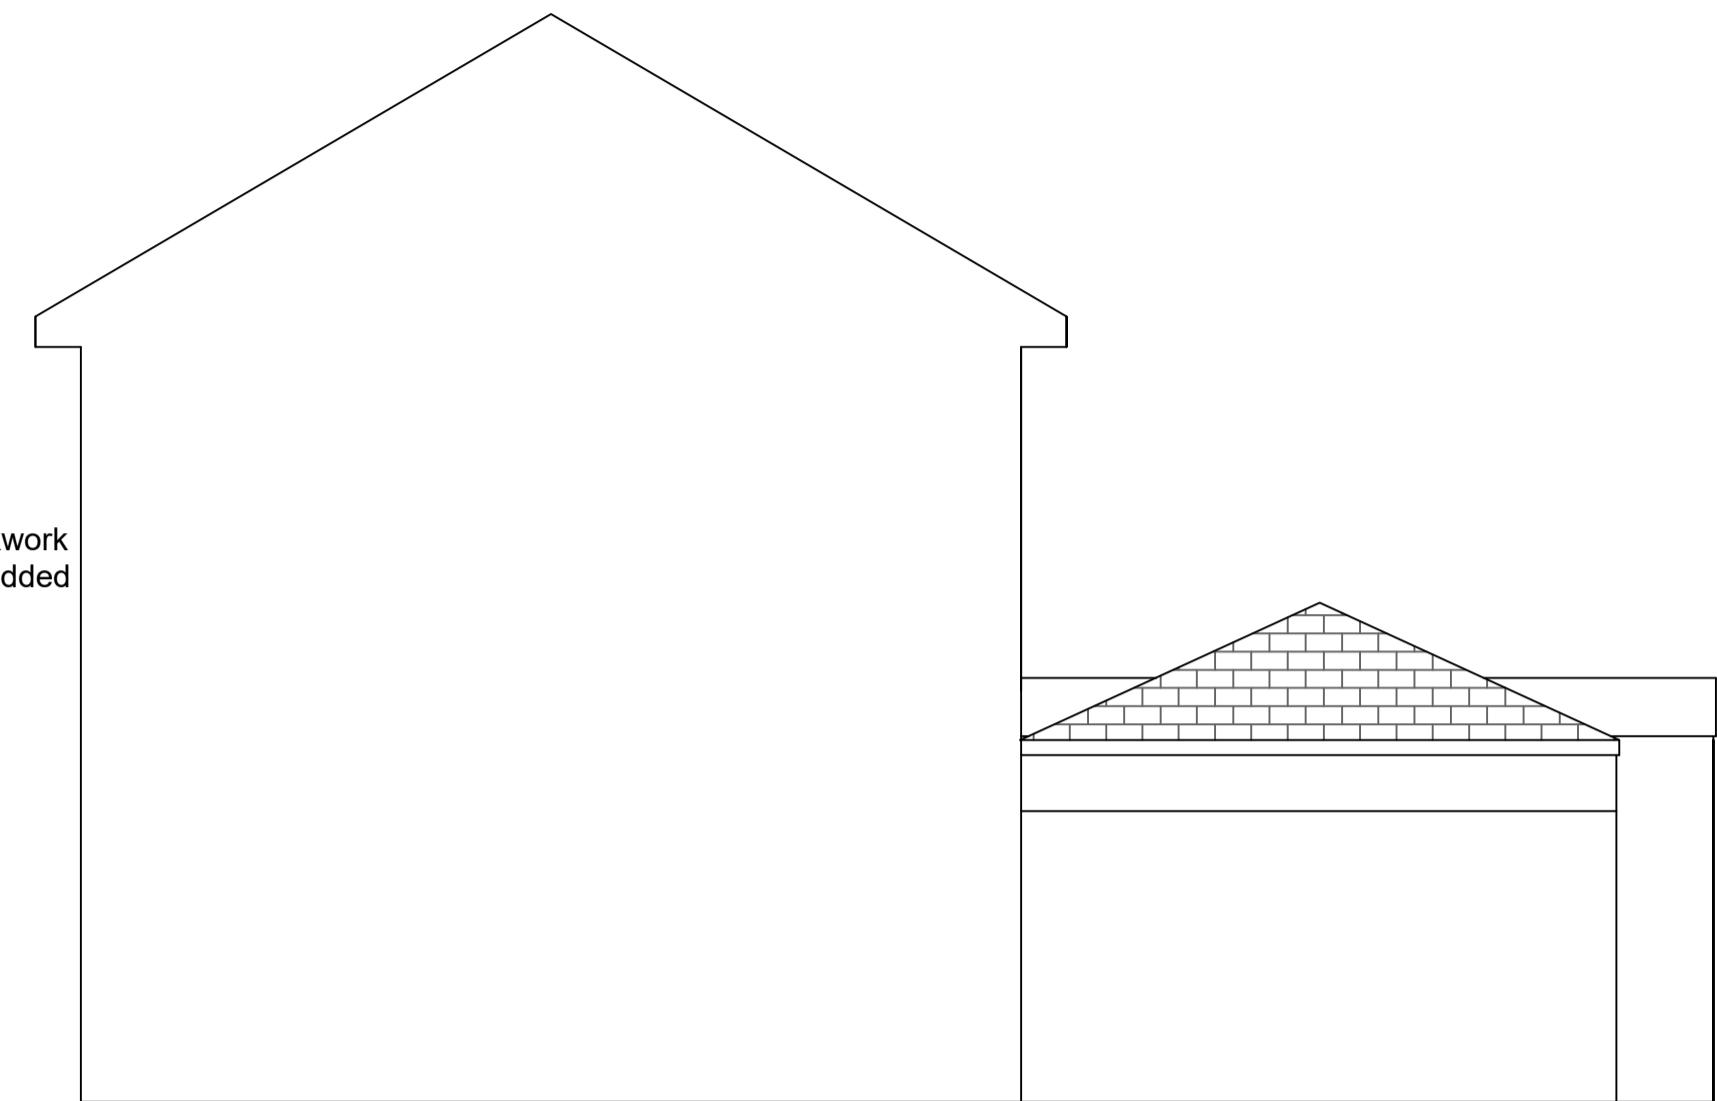


PROPOSED SIDE

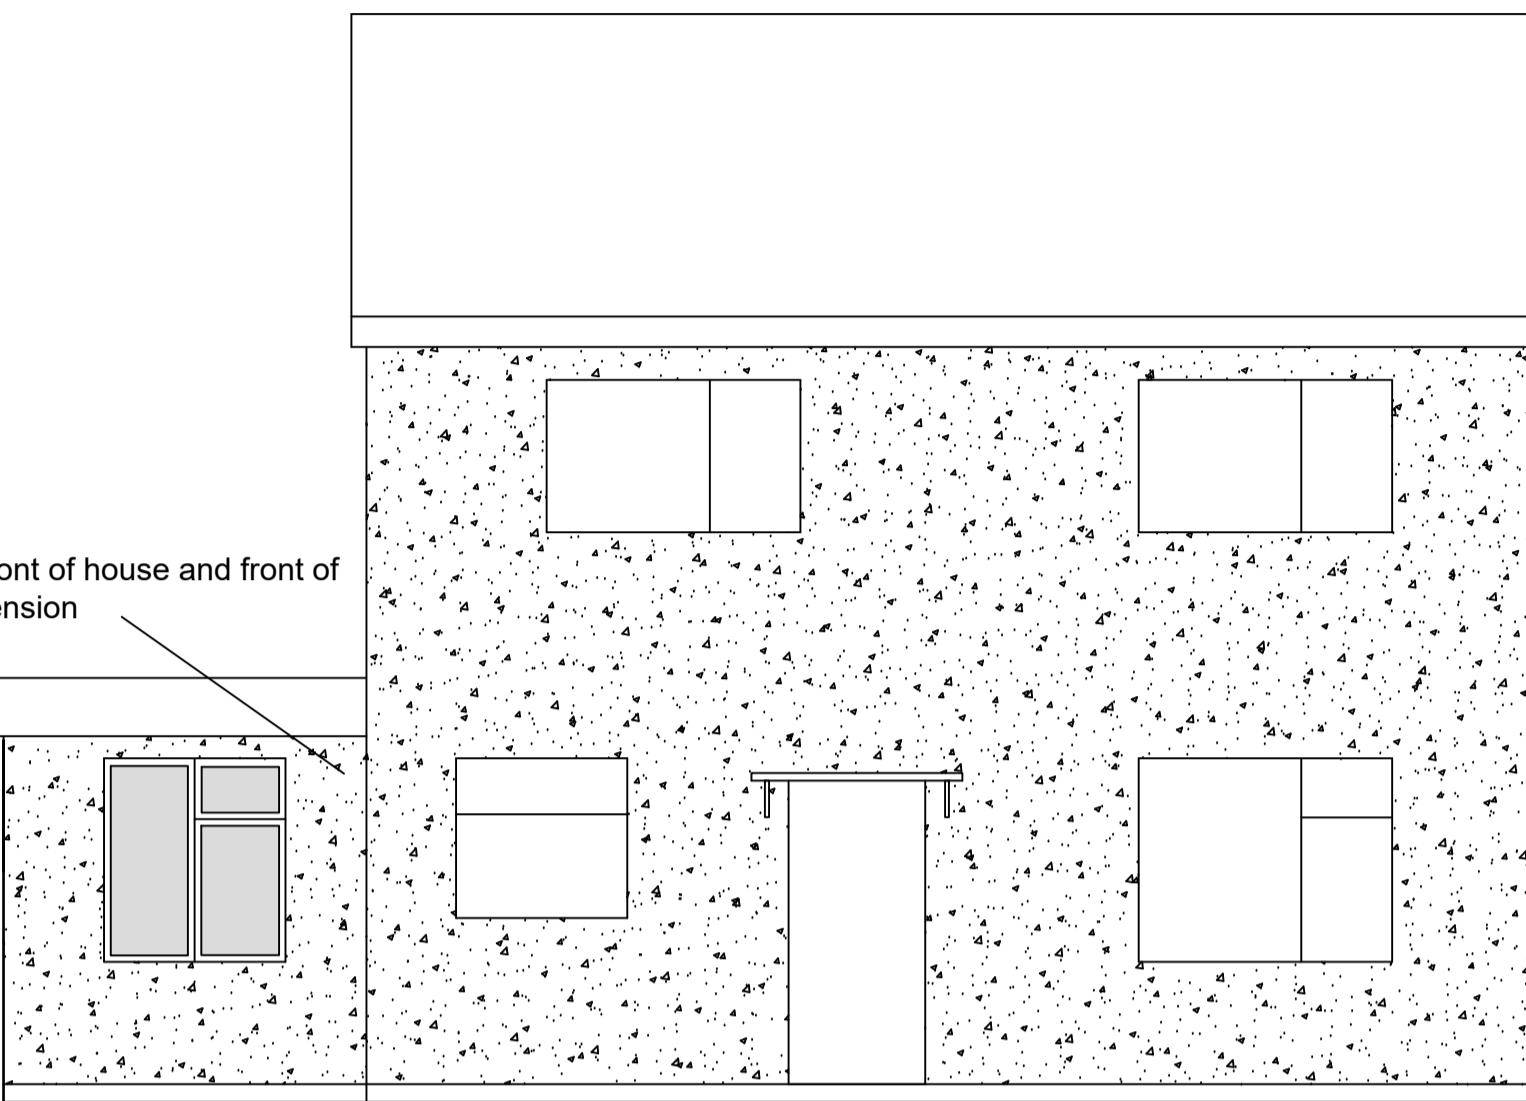

PROPOSED FRONT

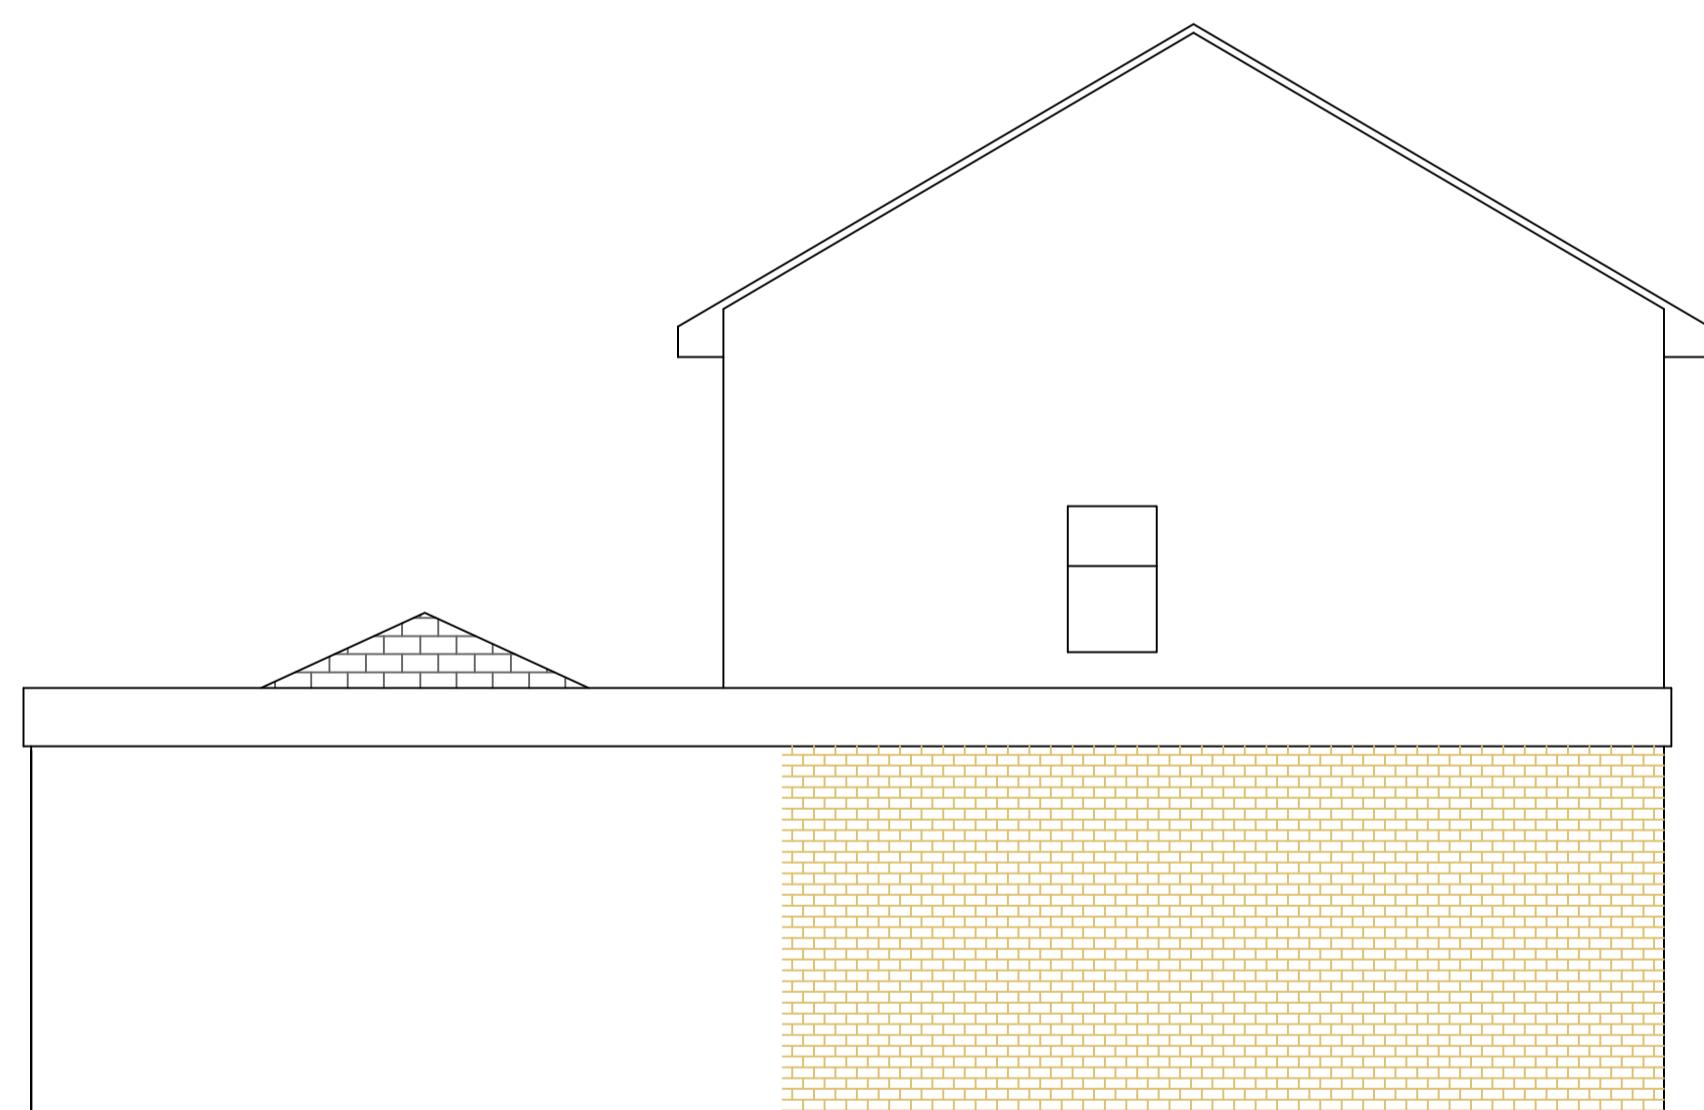

PROPOSED SIDE

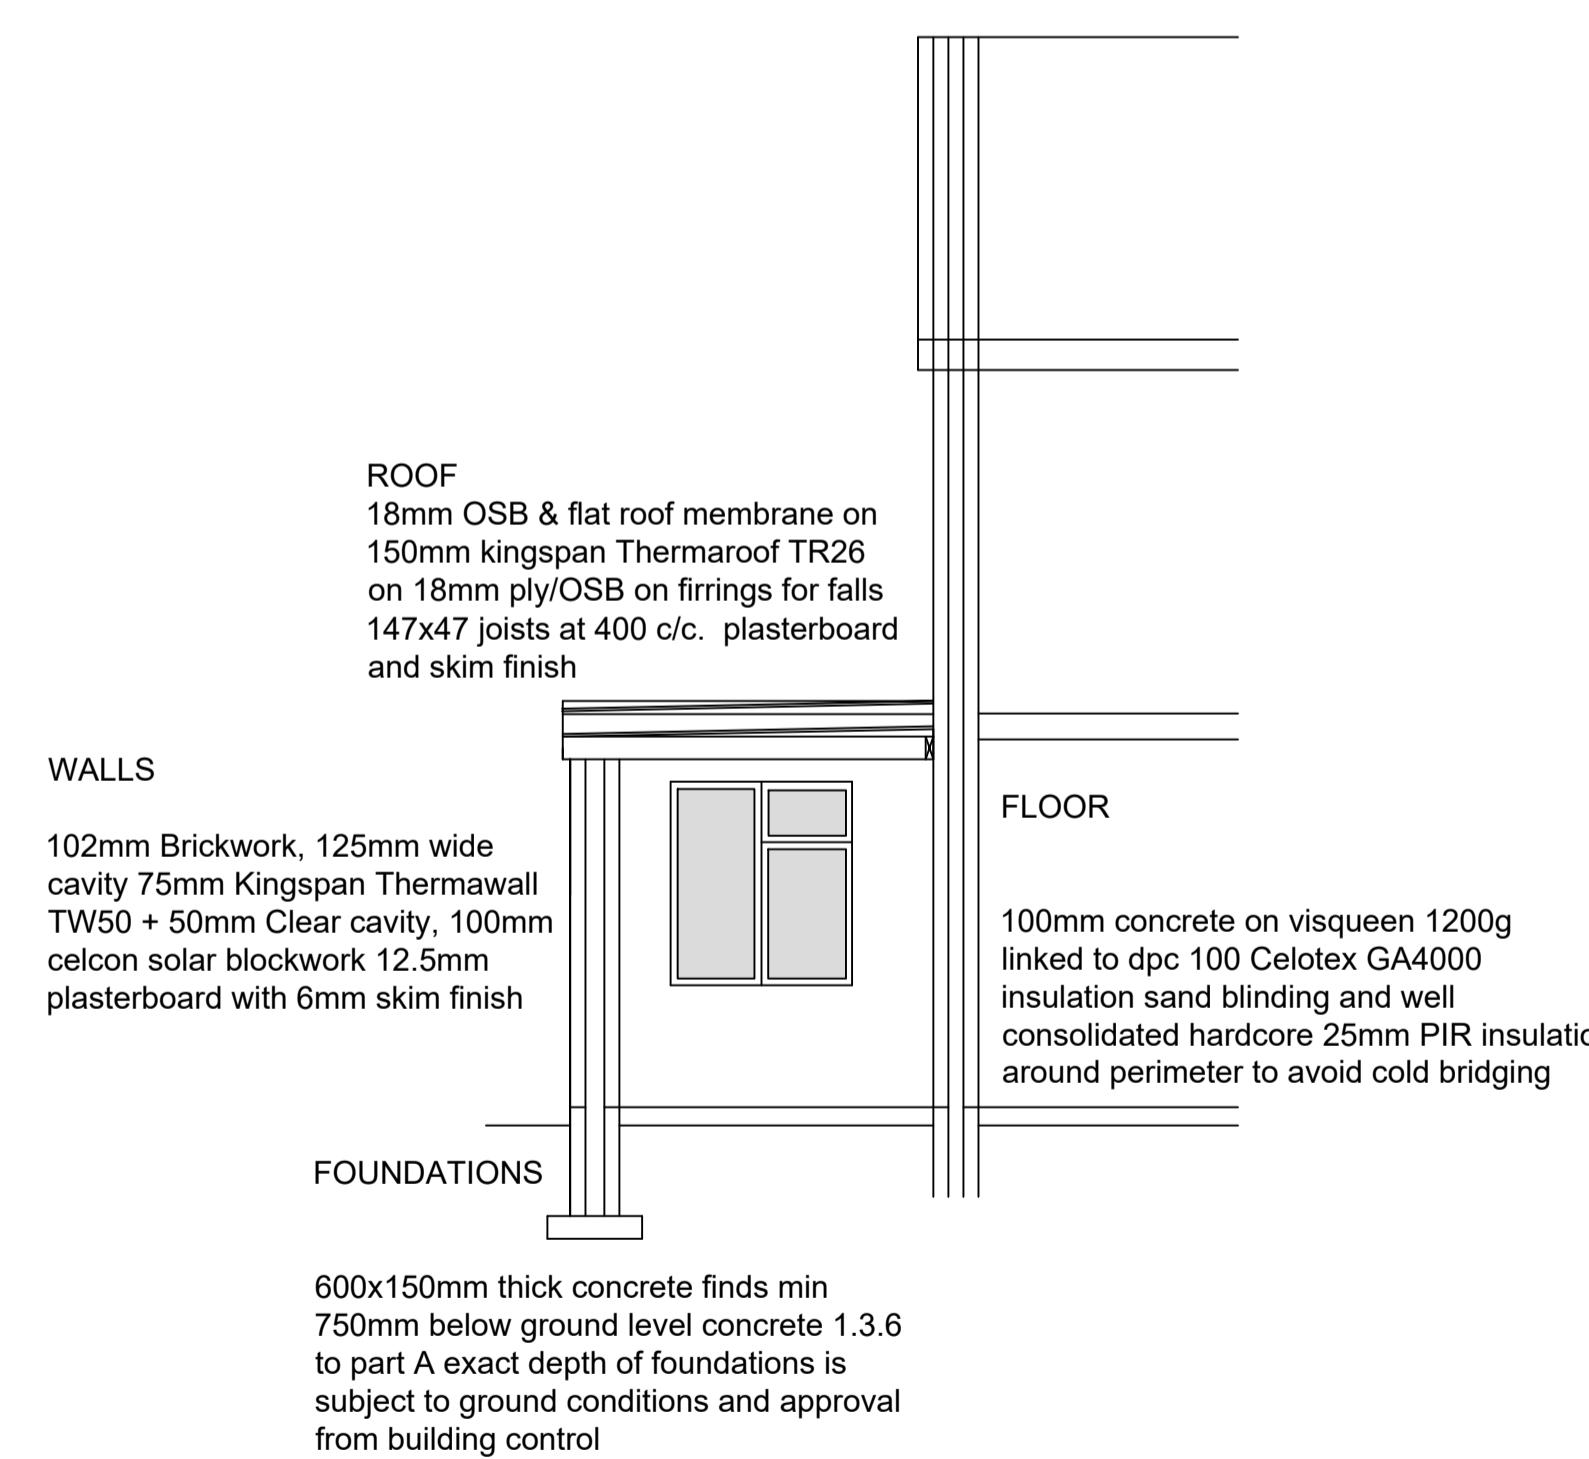

Proposed extension at :	
<b>1 Parsonage Avenue Ribchester PR3 3ZH</b>	
CLIENT:	Mr J Fletcher
DATE:	November 2022
SCALE:	1:50 @ A1
DWG No:	Elevations 2 of 3
L.A:	
AMENDMENTS:	DATE:
ENTWISTLE DESIGN SERVICES	
7 Edgefield	Tel:01257 274976
Astley Village	
Chorley	E-Mail entwistledesign@aol.com
PR7 1XH	