



A : original issue

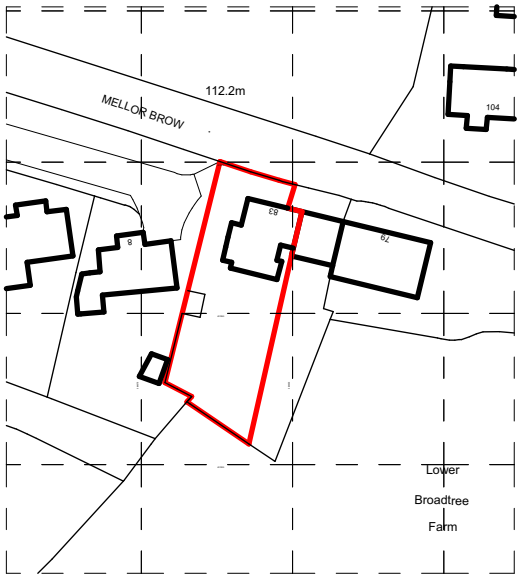

Ordnance Survey, (c) Crown Copyright 2022. All rights reserved. Licence number 100022432

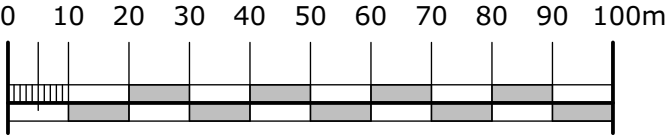

scale 1:1250



client:

mrs j. cummings

project:

83 mellor brow

mellor, blackburn

sheet:

location plan

job no:	22.144	dwg no:	016	A
scale:	1:1250 @ A4			
date:				
drawn:	e: design@cdparchitects.co.uk			

capricorn park
blakewater road
blackburn bb1 5qr
t: 01254 297700