



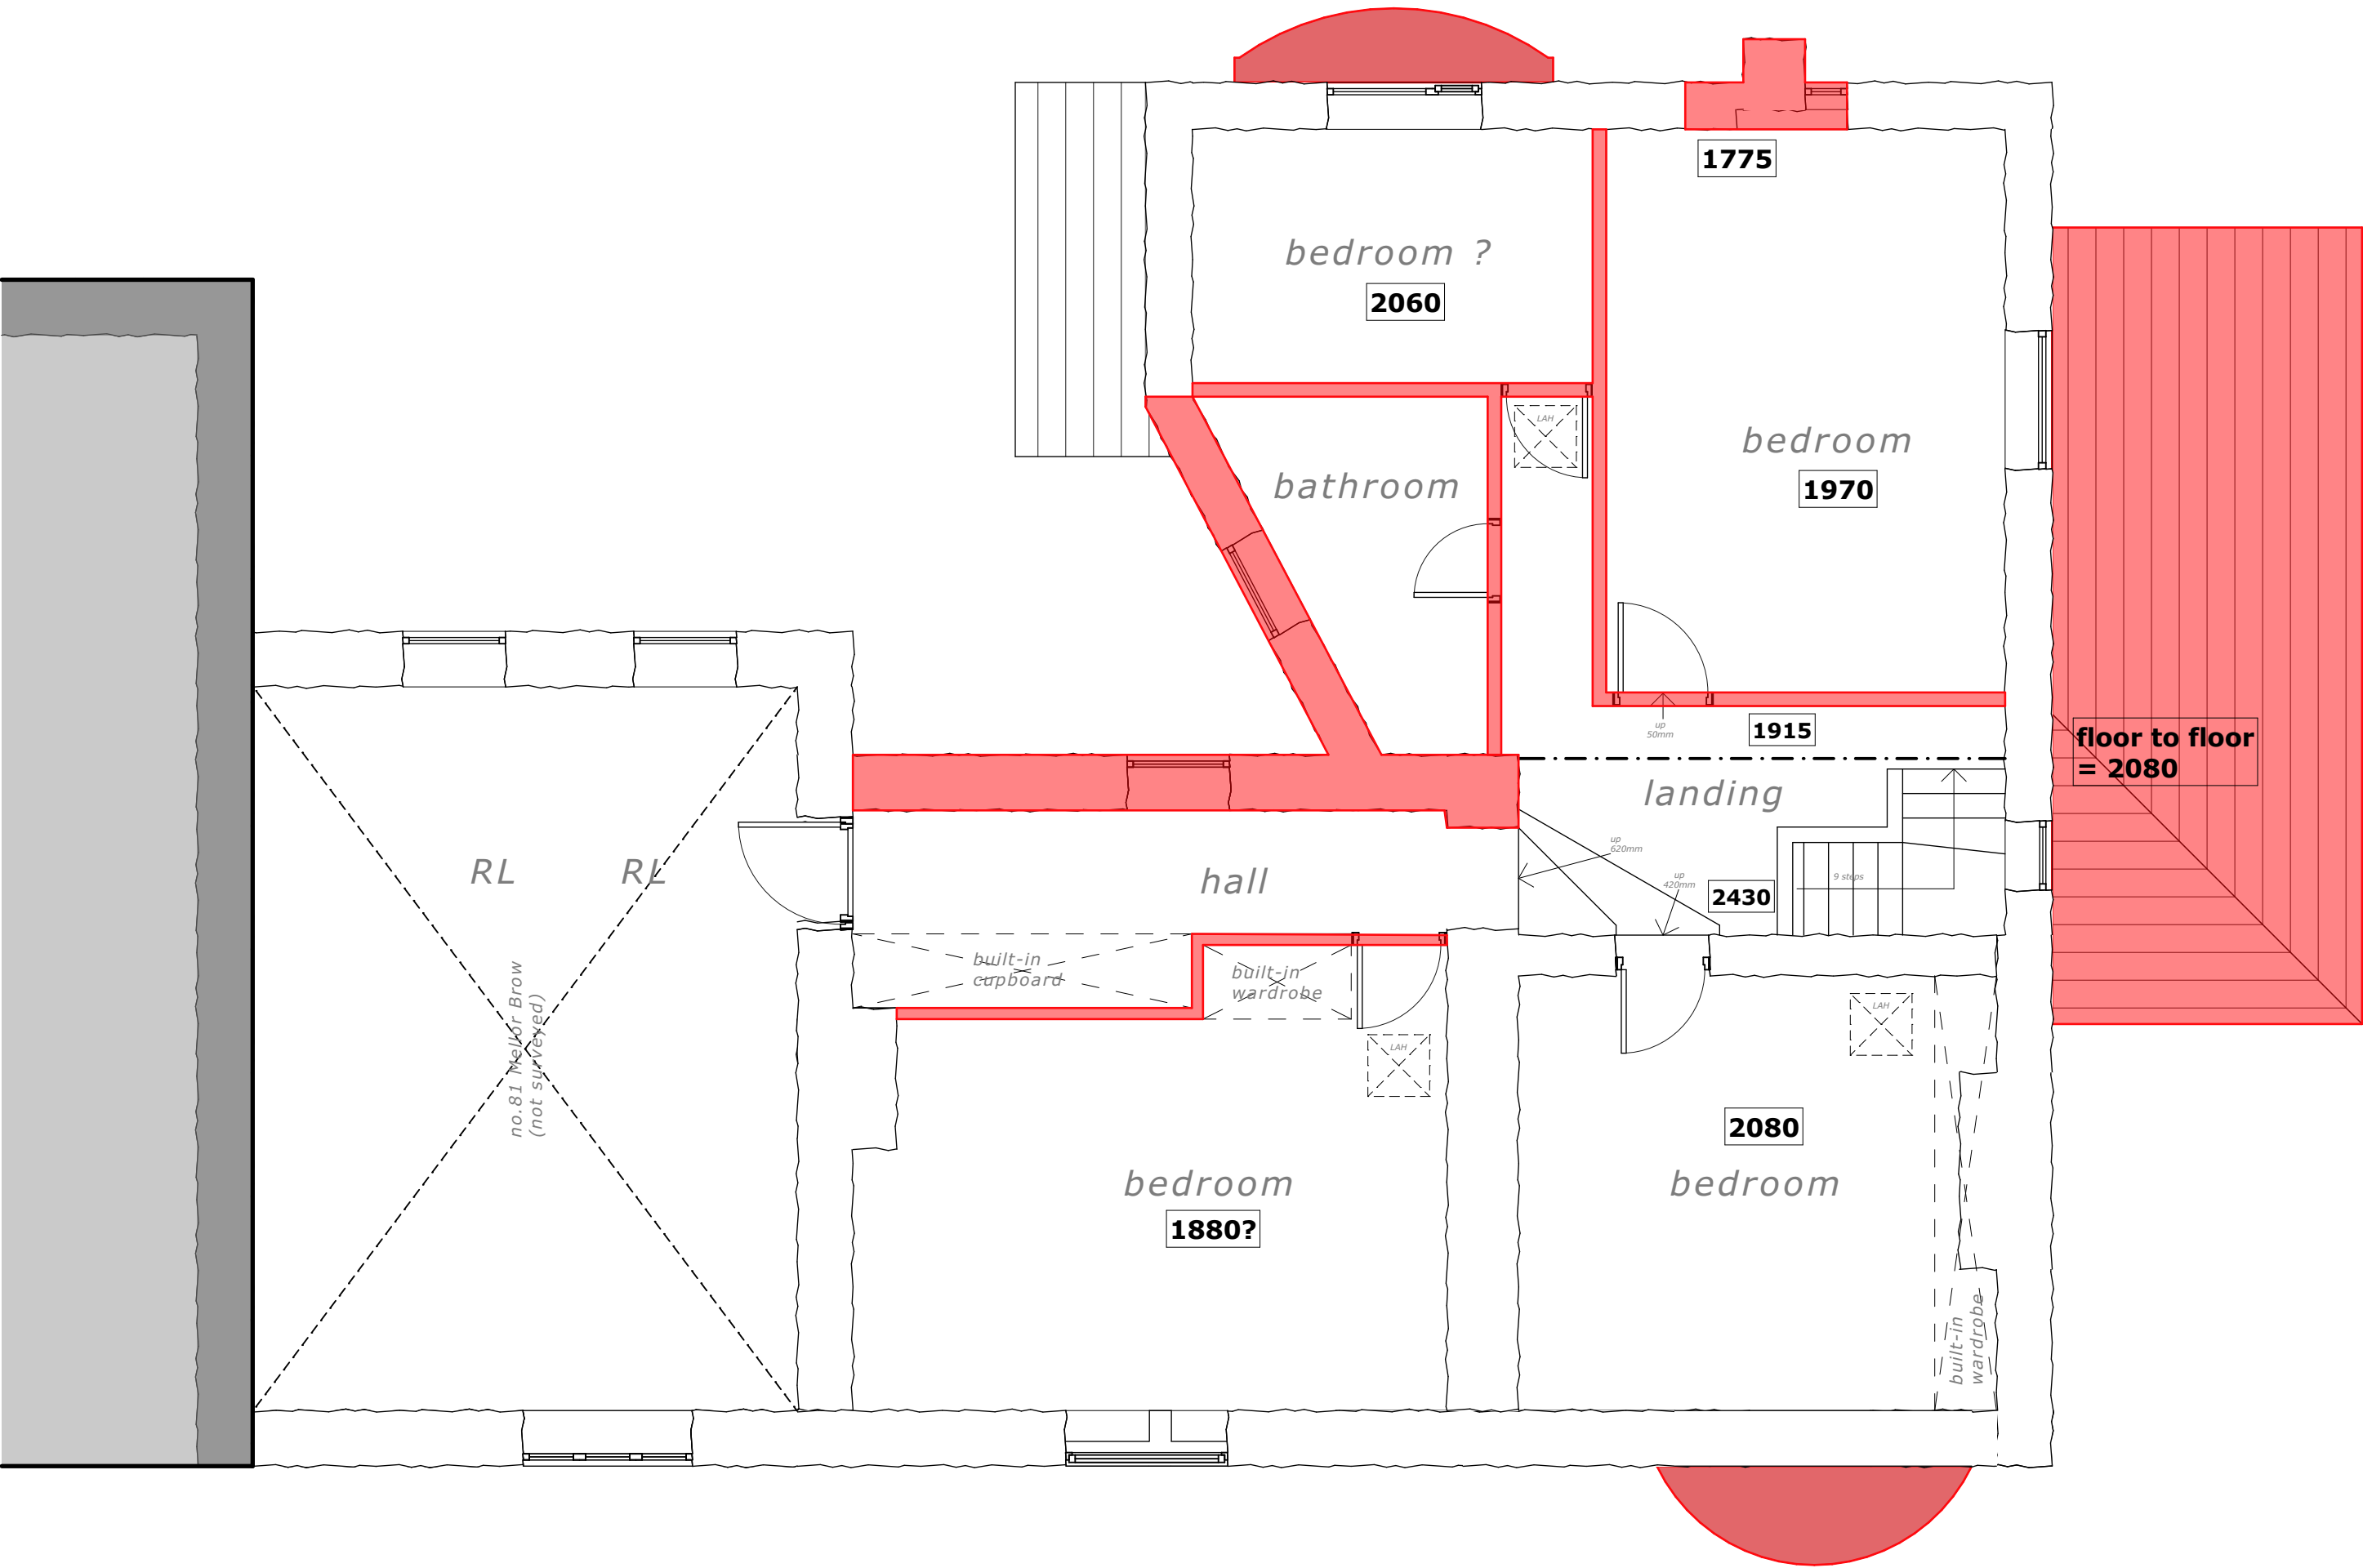

proposed first floor demolition plan 1:50

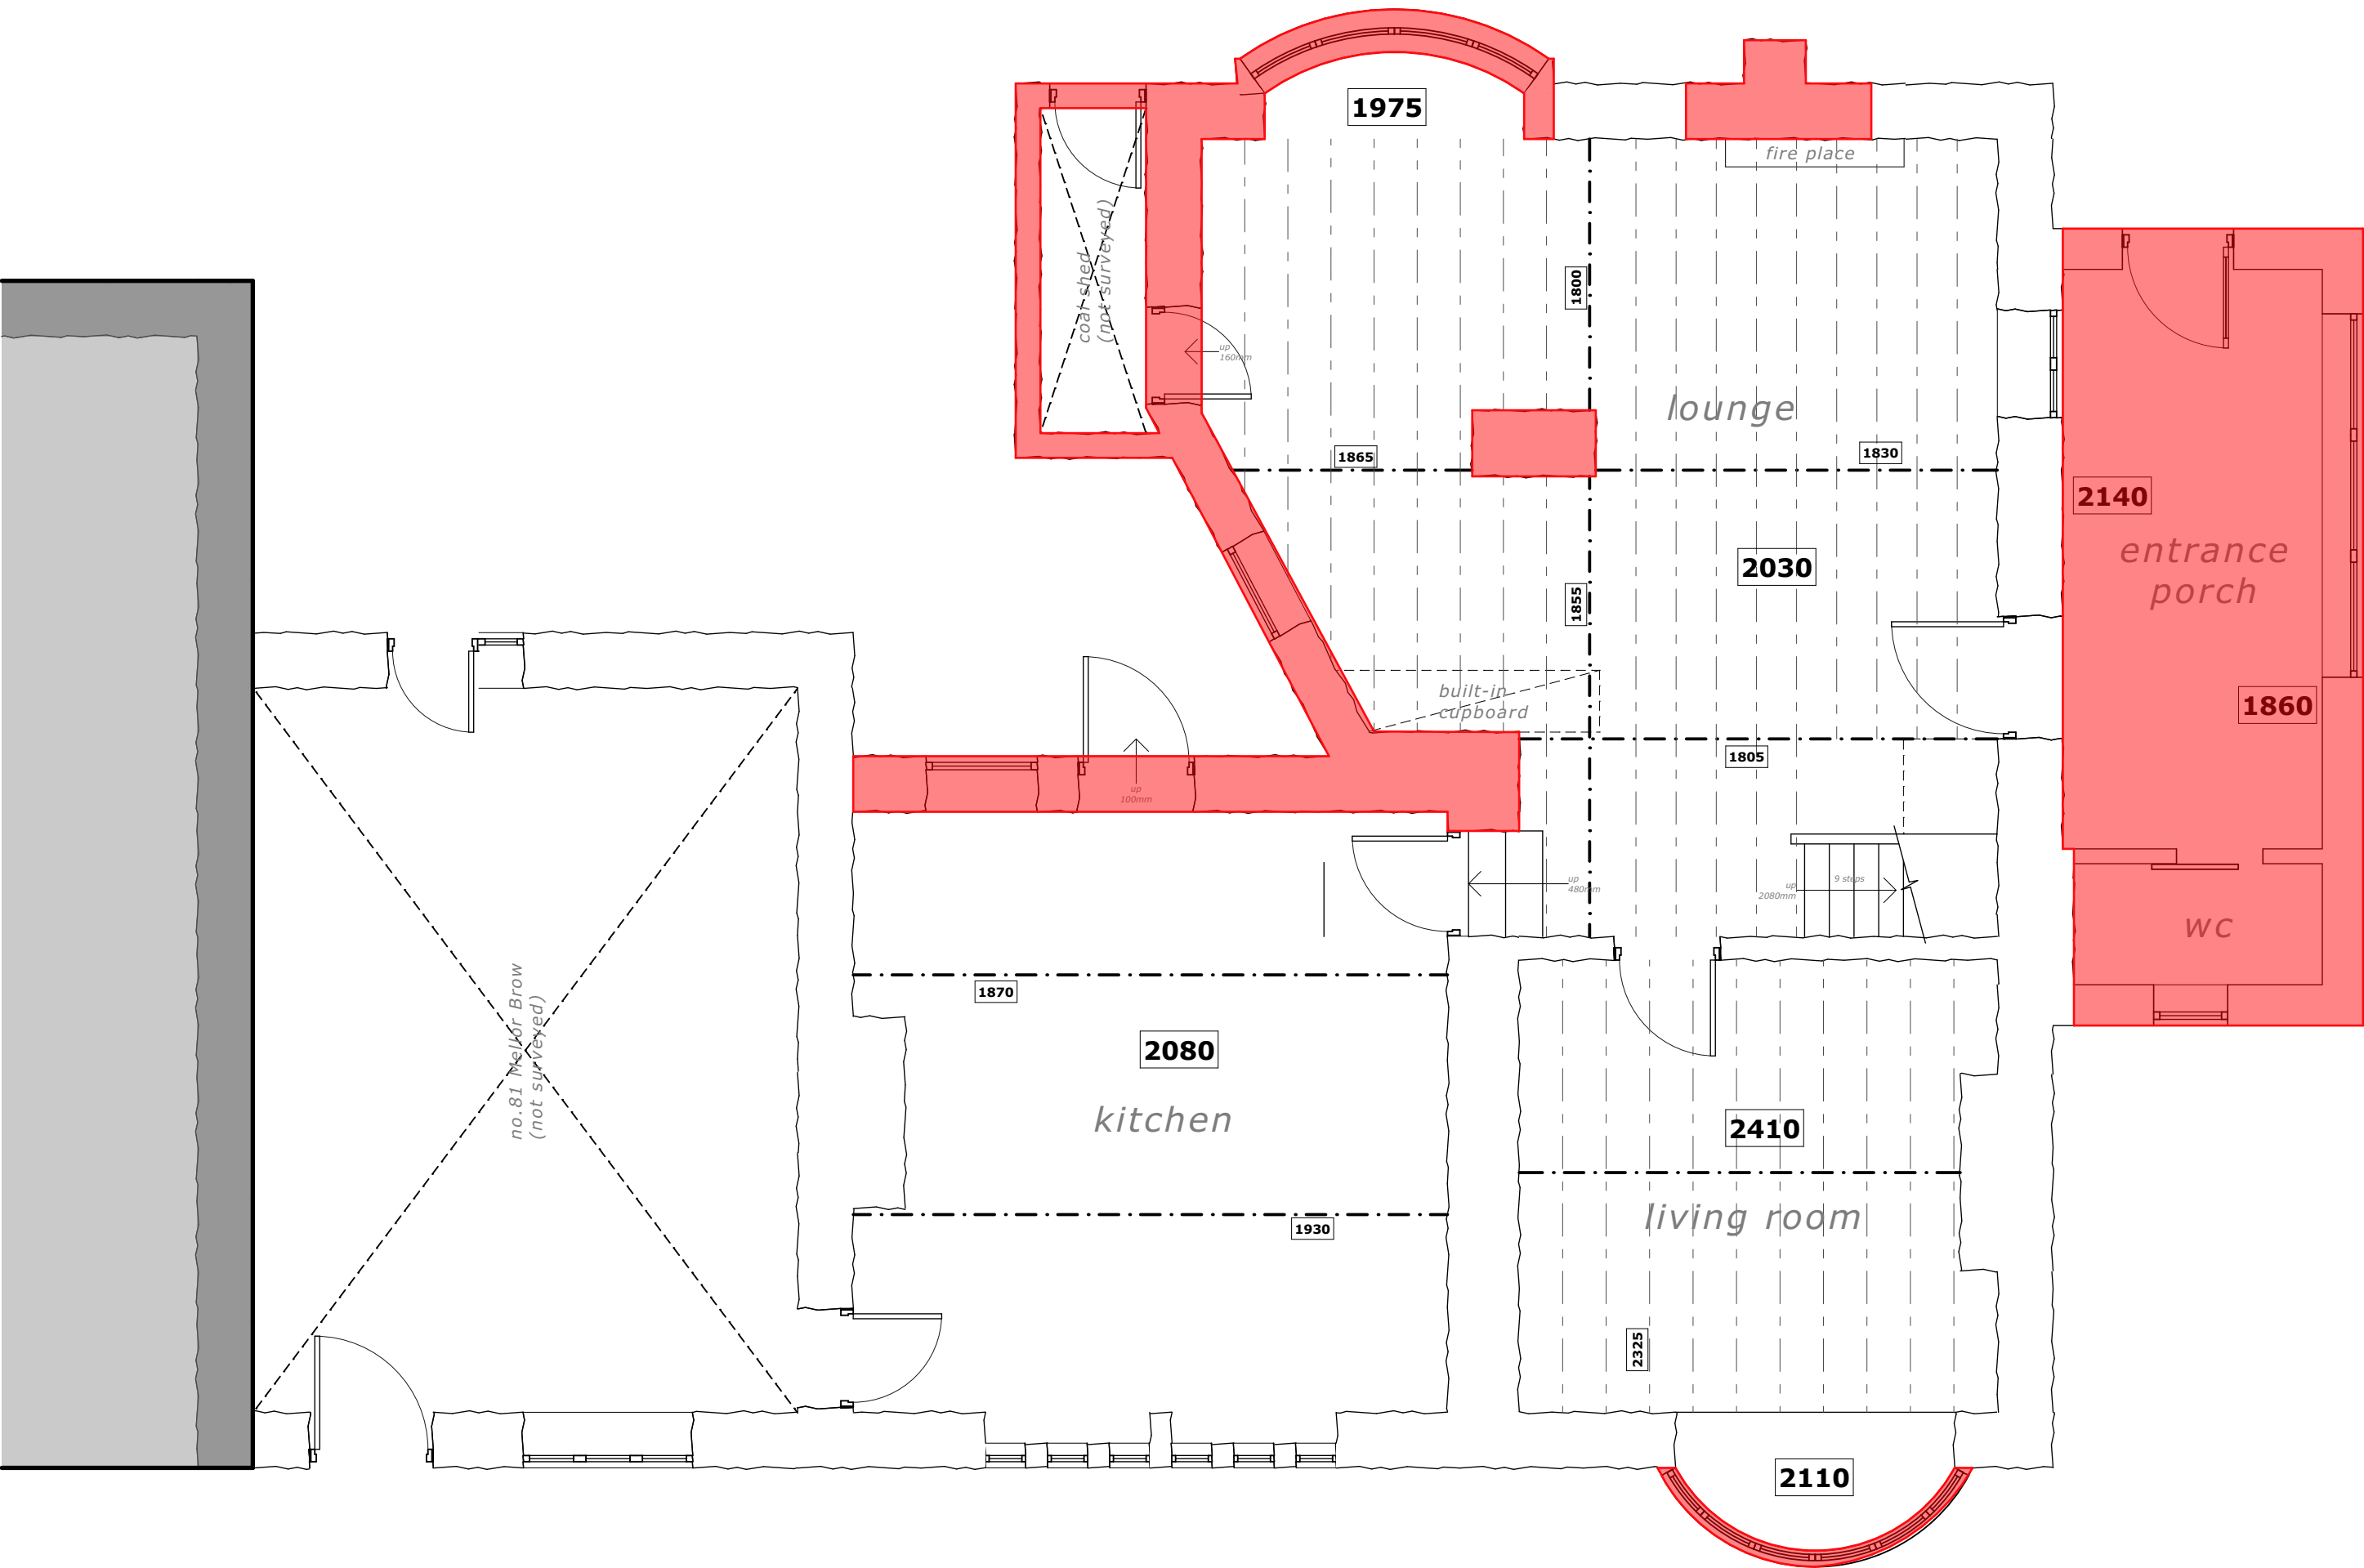

proposed ground floor demolition plan 1:50

