



proposed first floor 1:50

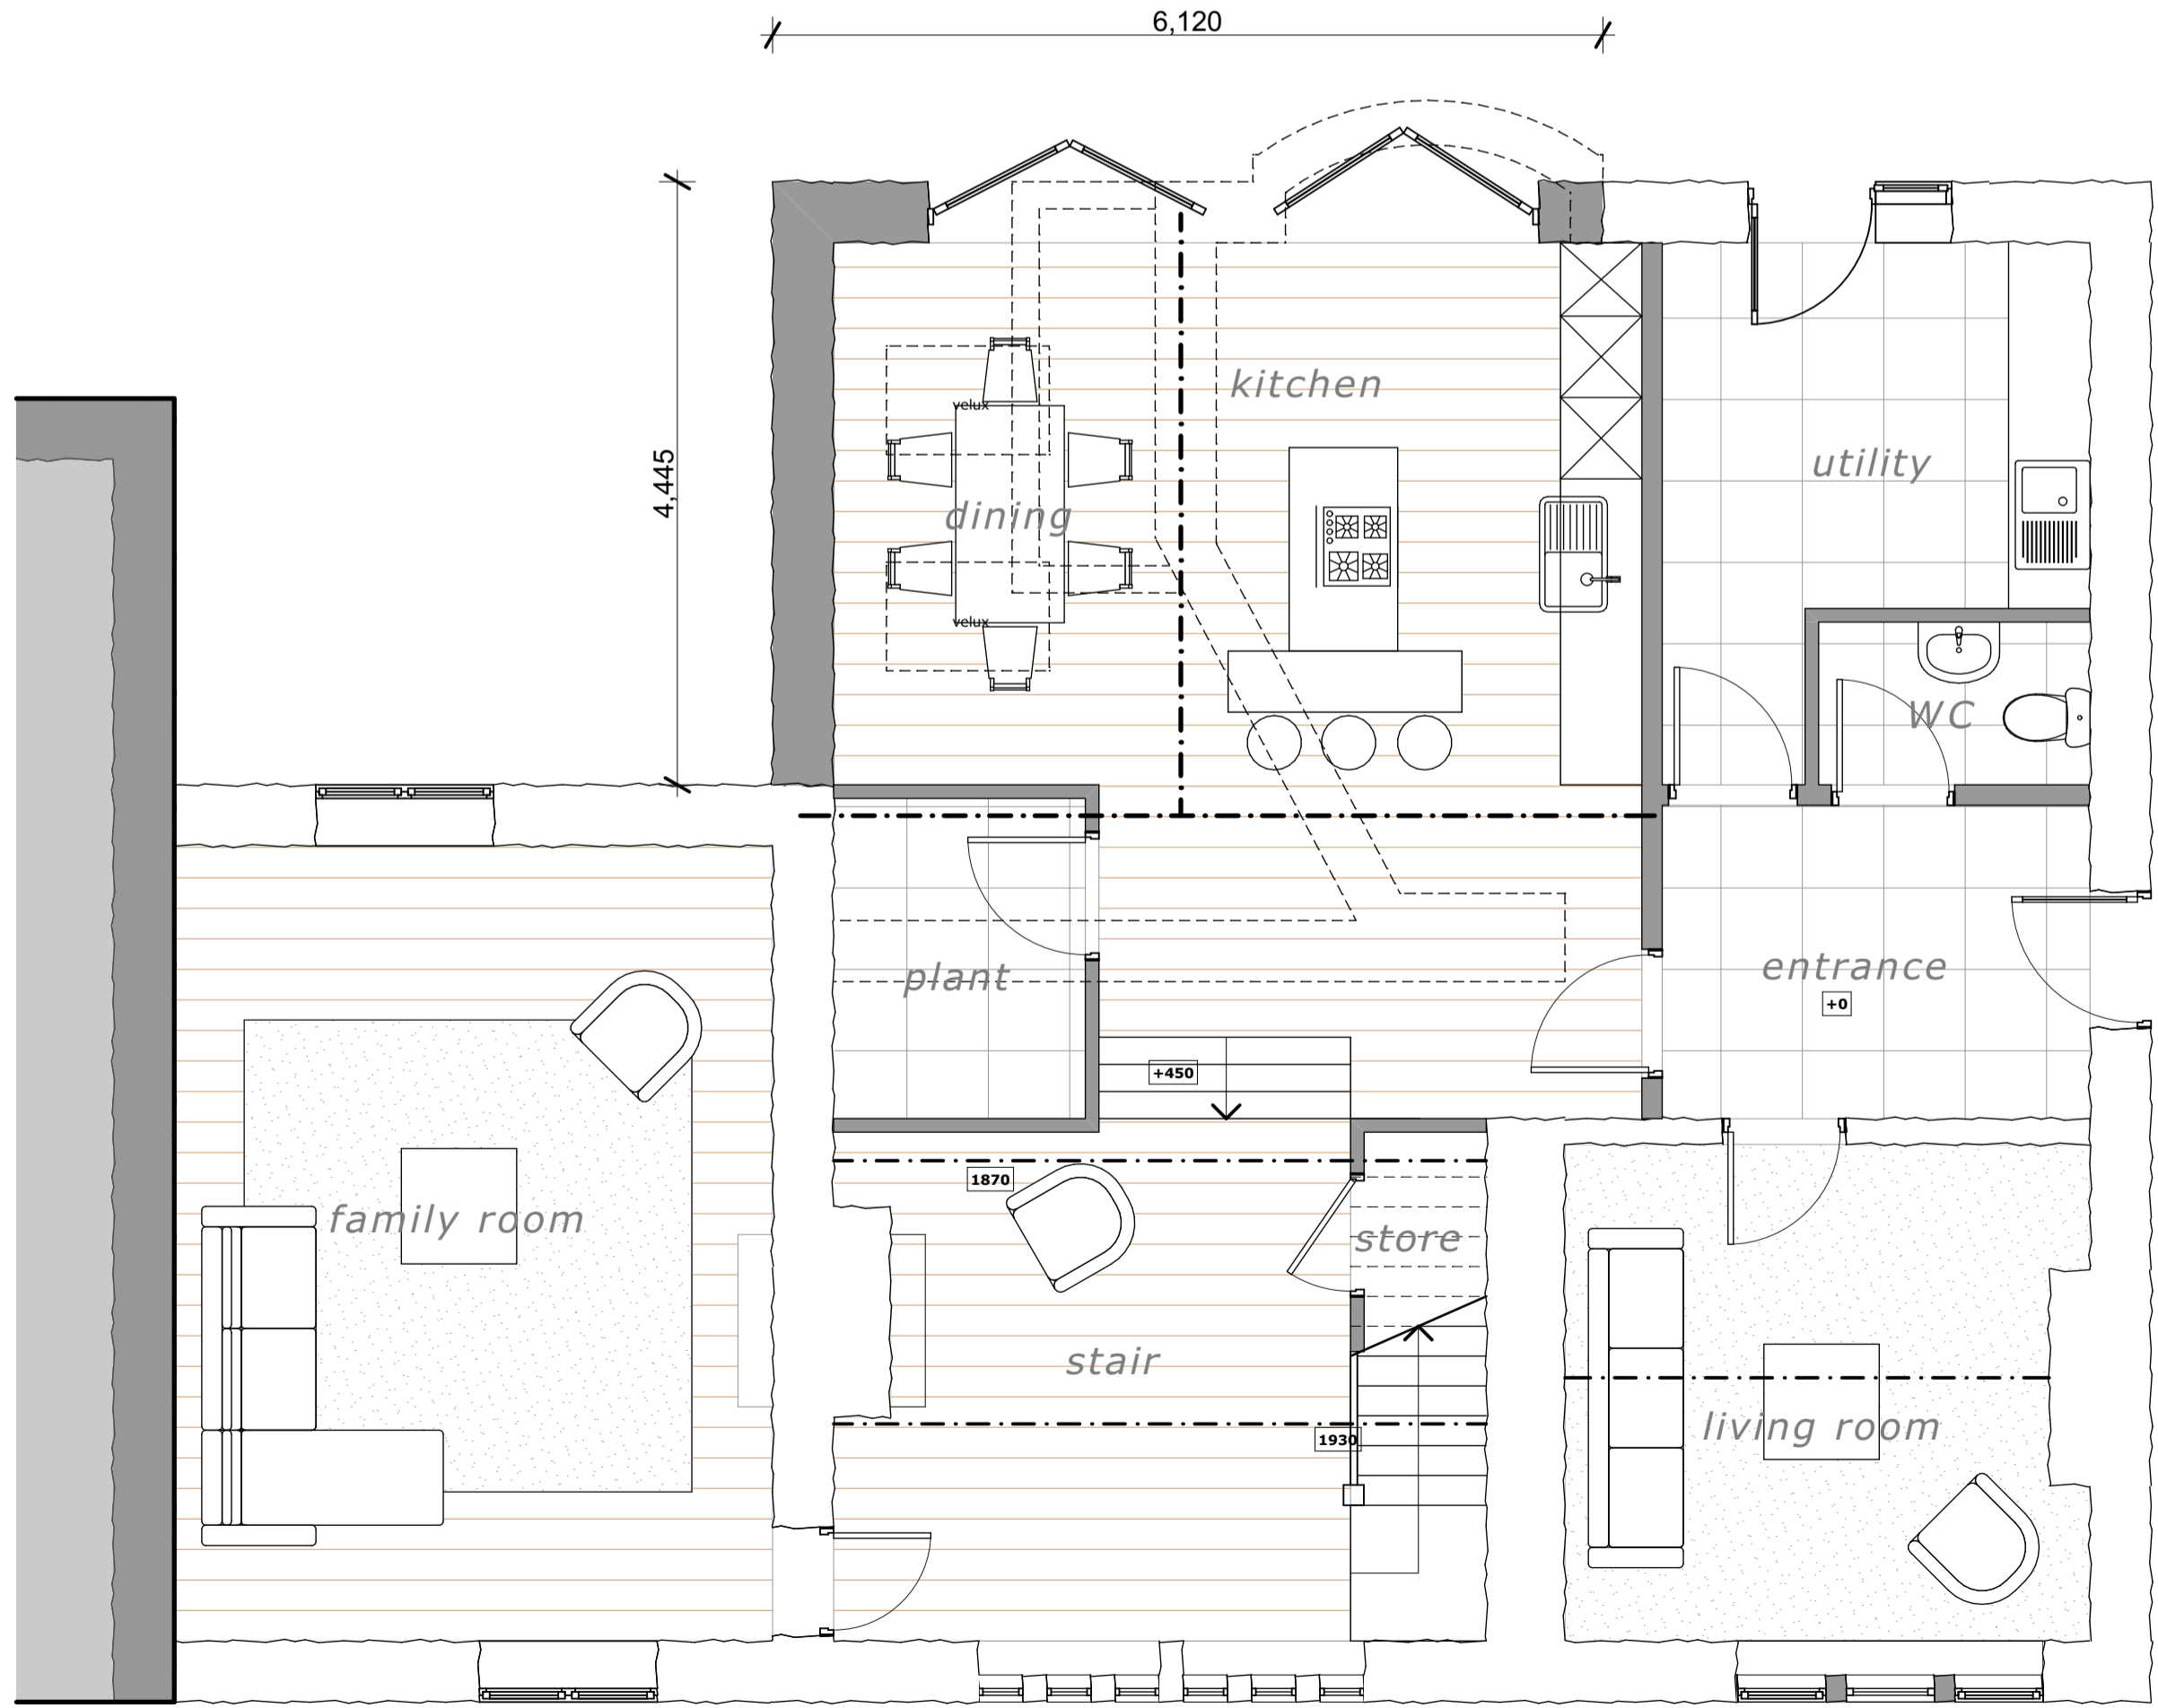


proposed ground floor 1:50

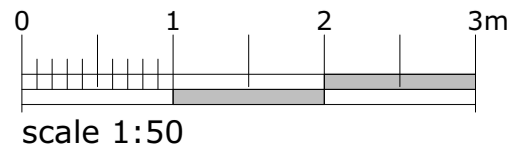

scale 1:50

issue: © copyright in this drawing is vested in campbell driver partnership limited

A : original issue

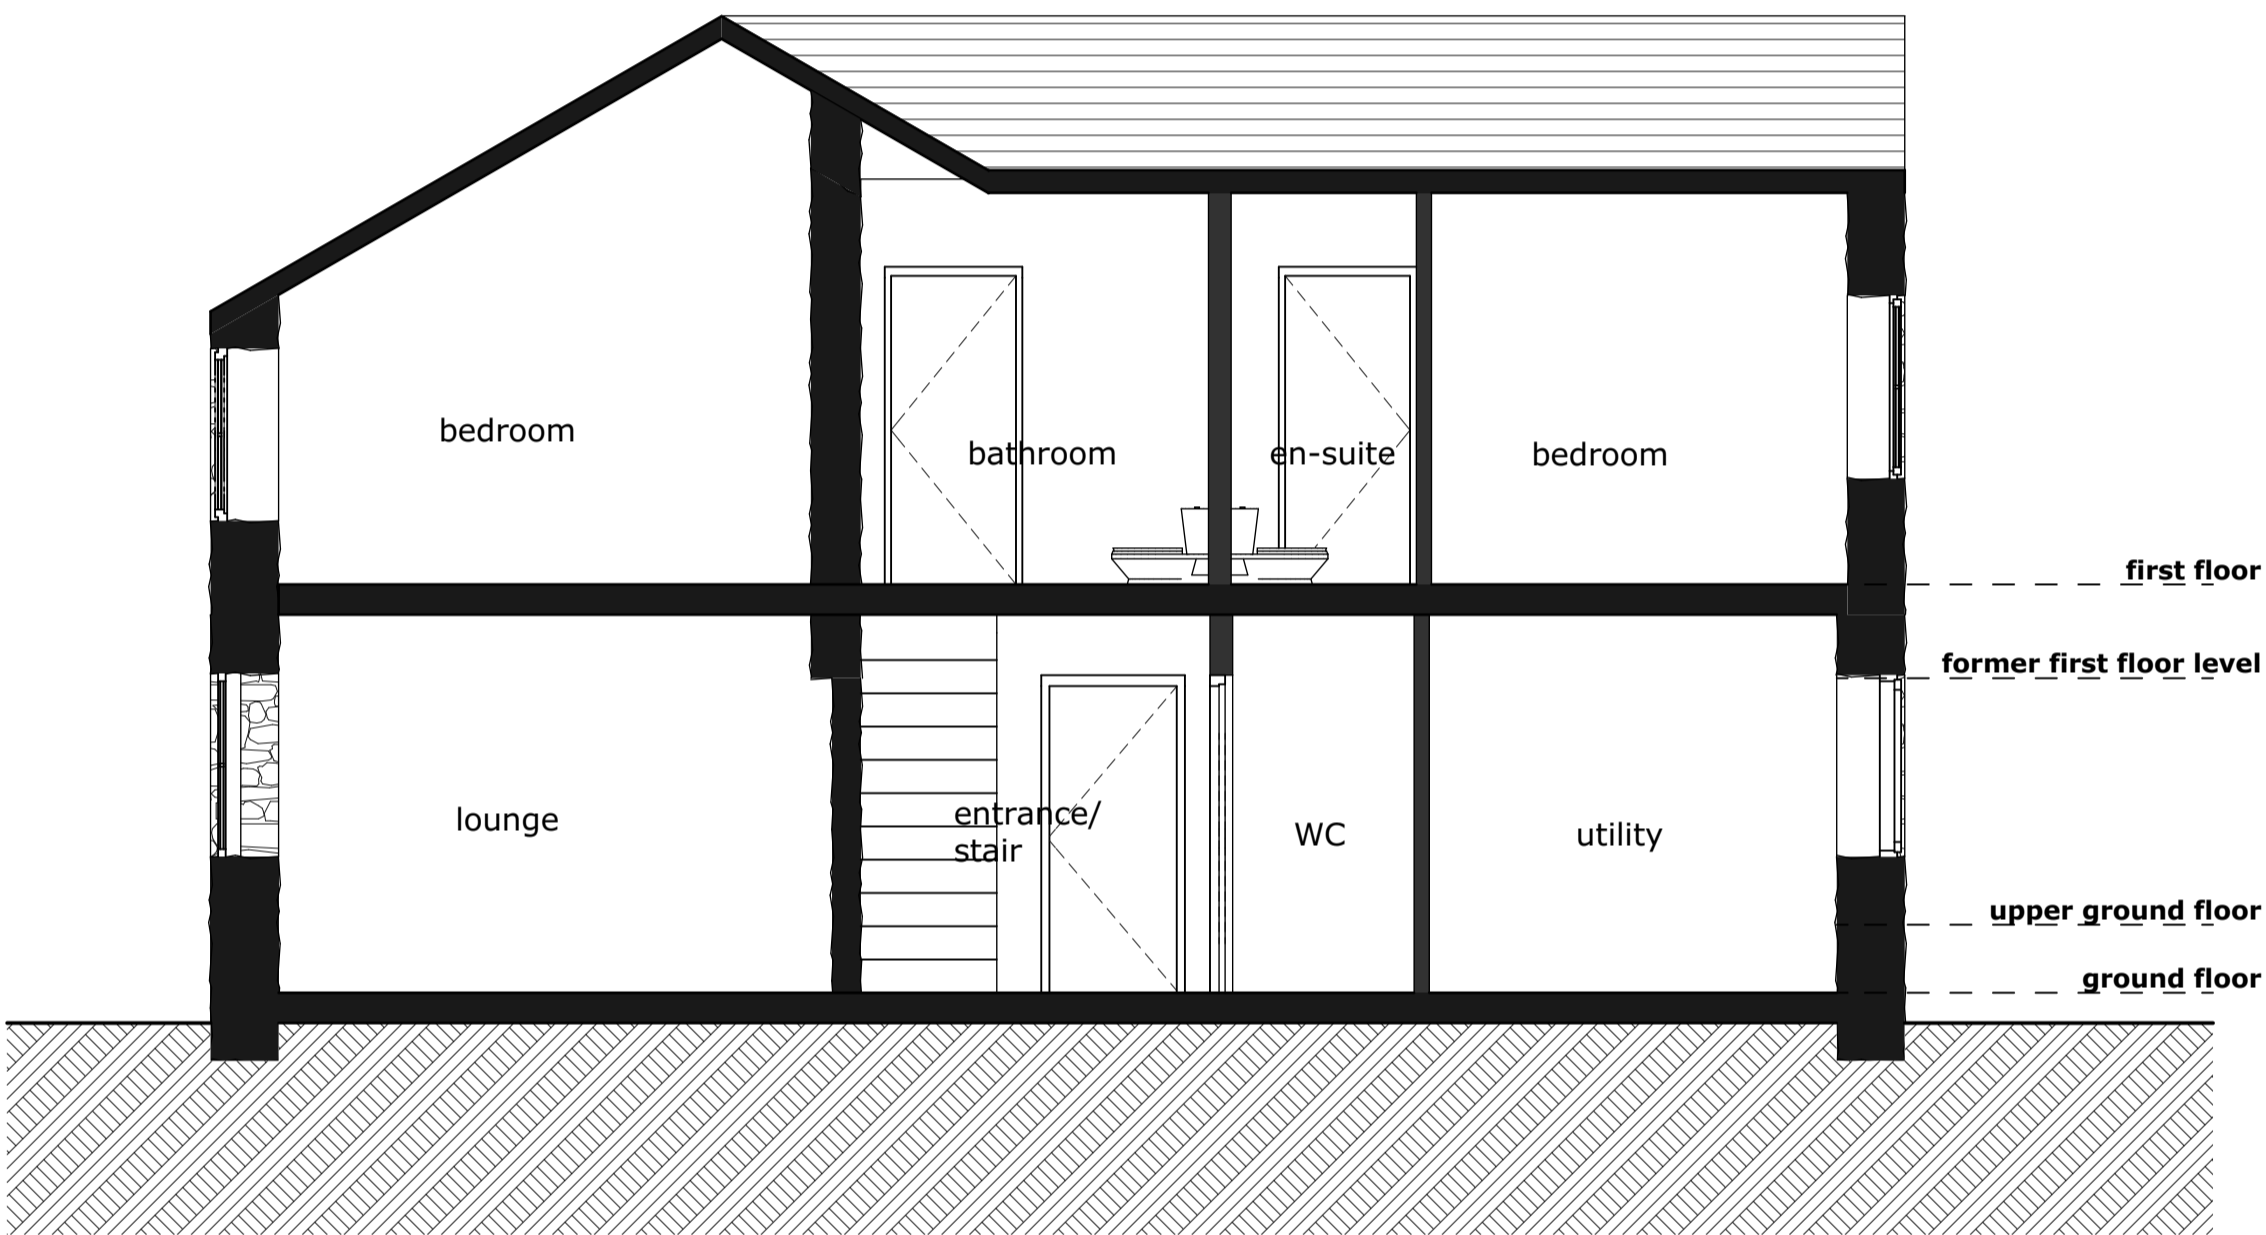

indicatove section 1:50

campbelldriverpartnership  
architects

client: mrs j. cummings

project: 83 mellor brow

mellor, blackburn

sheet: proposed plans

job no:	22.144	dwg no:	005	B
---------	--------	---------	-----	---

scale: 1:50 @ A1

date: 08.06.22

drawn: dh

capricorn park  
blackwater road  
blackburn bb1 5qr  
t: 01254 297700  
e: design@cdpartnership.co.uk