



NOTES:
 1: The Contractor, Sub Contractor or specialist supplier are responsible for confirming site dimensions prior to fabrication 2: Any dimensional discrepancies are to be reported to the Architect immediately

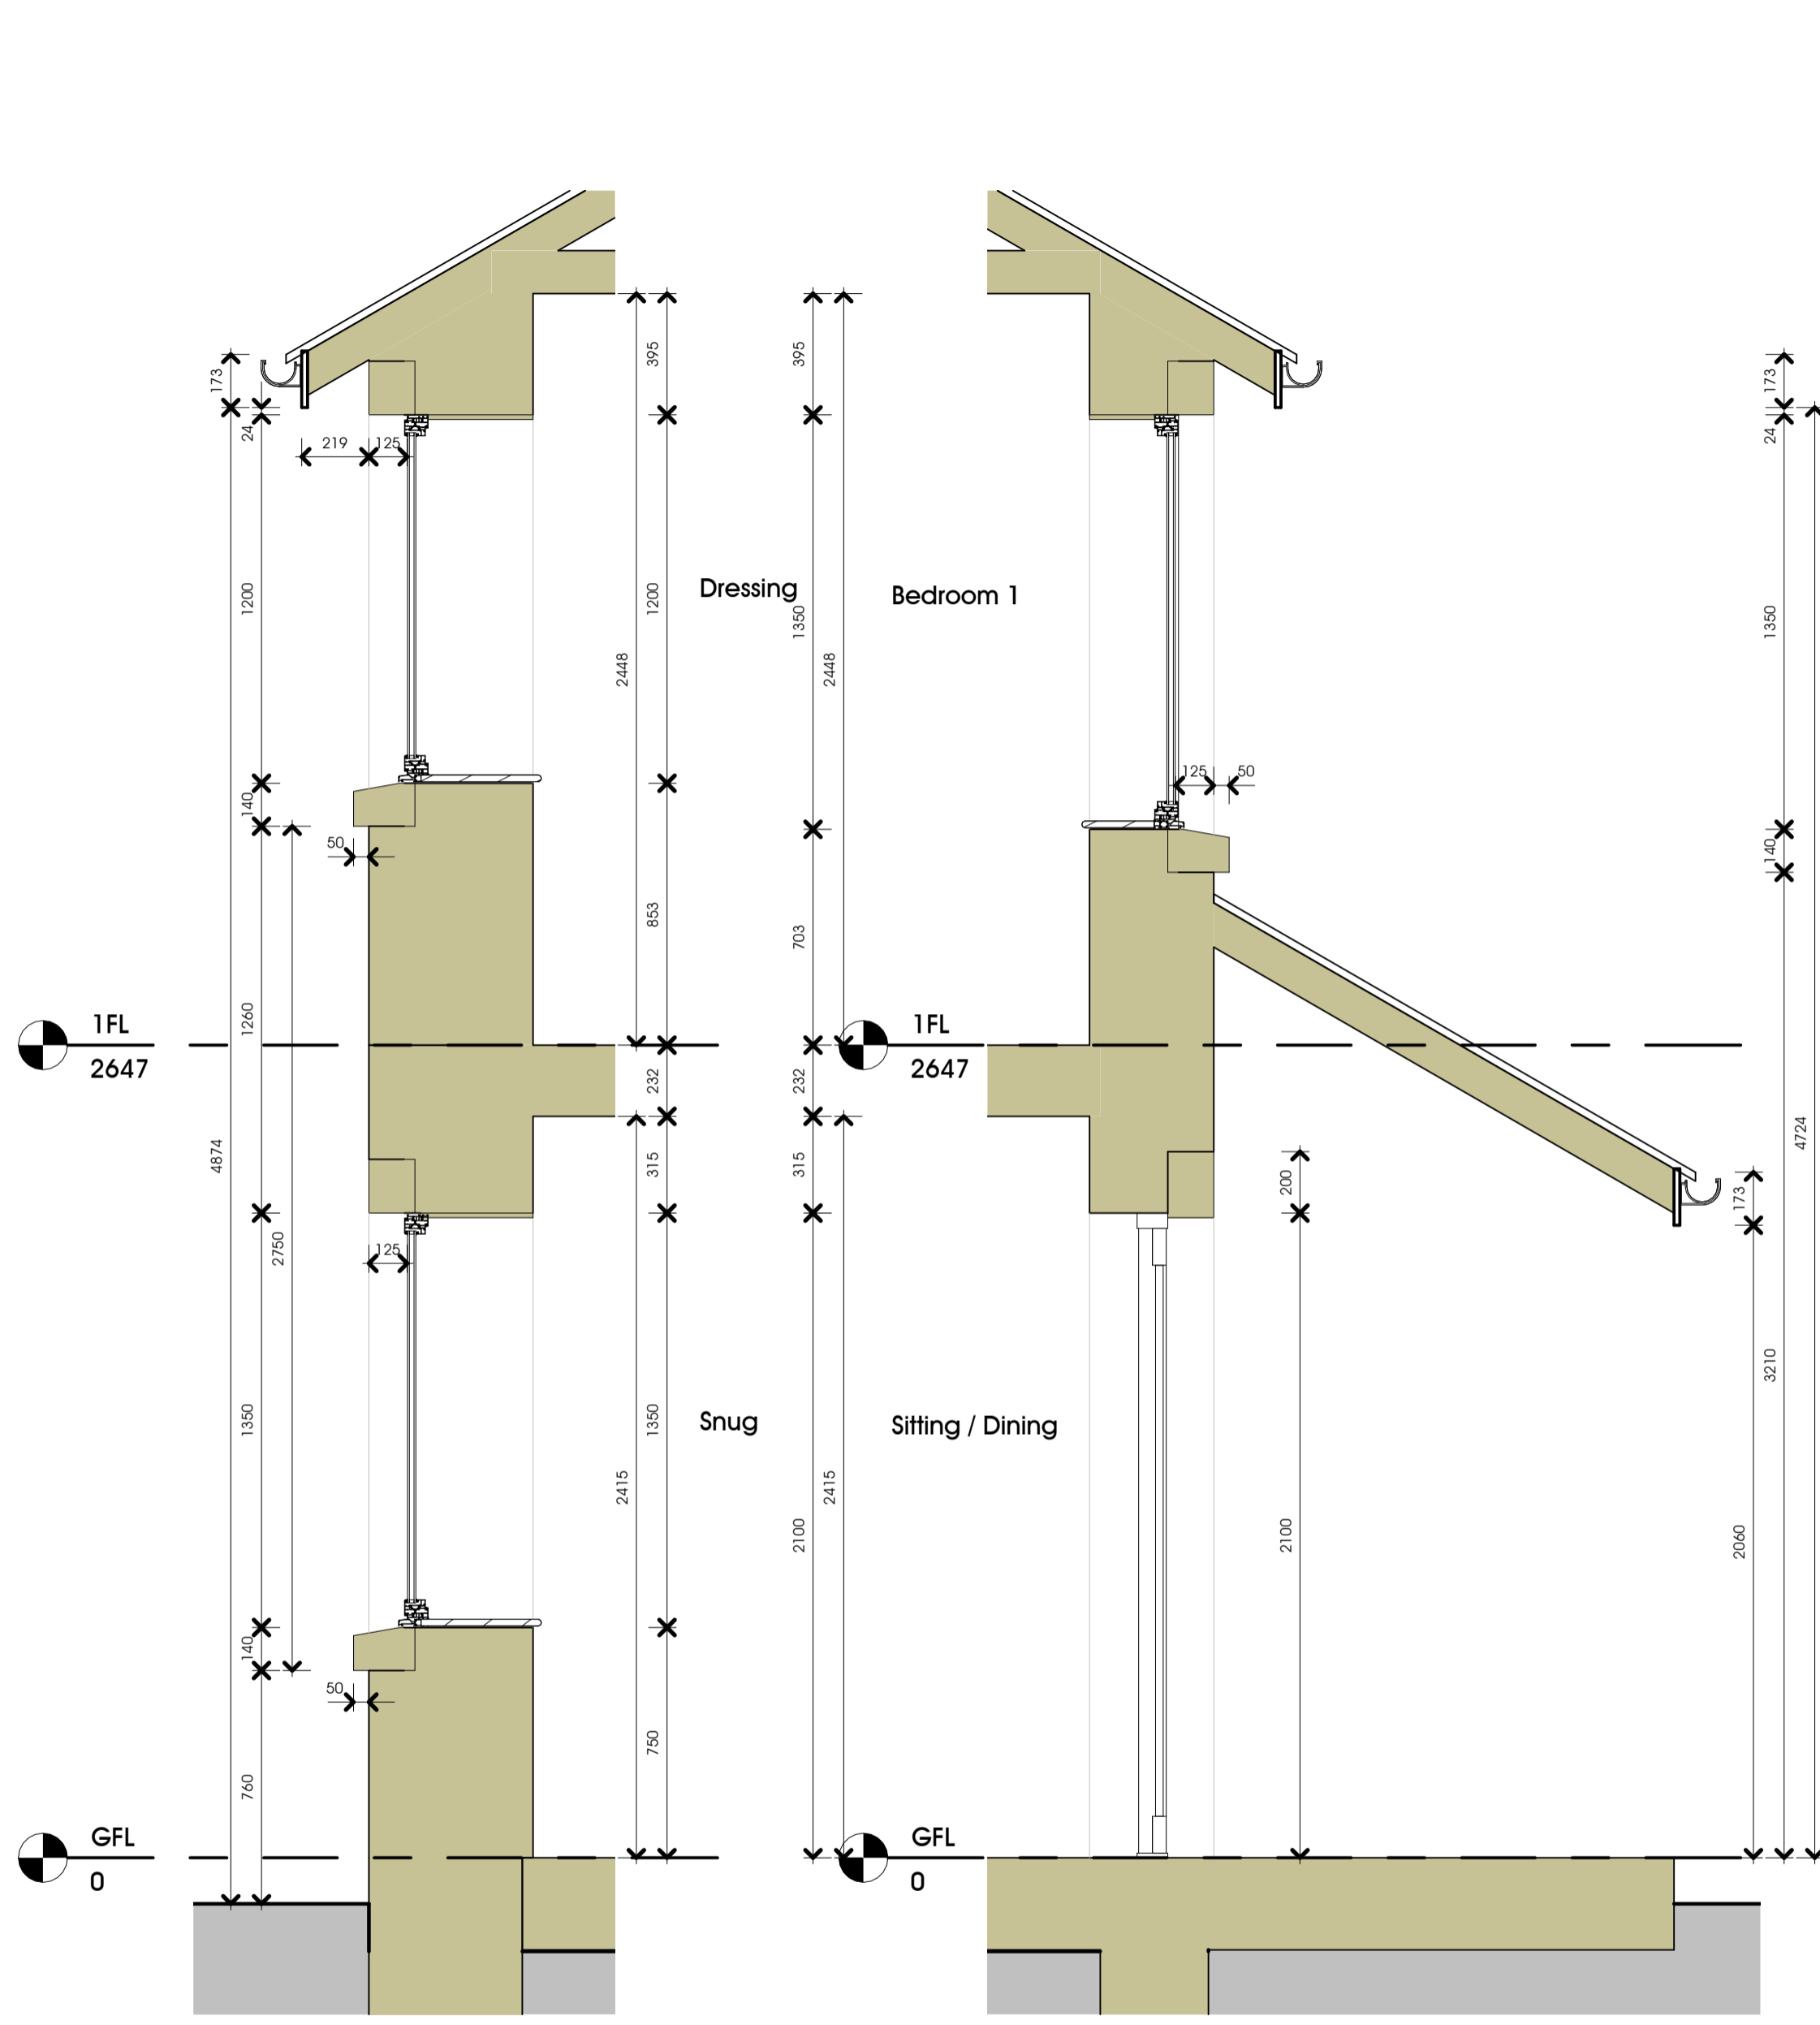

Detail 1
1 : 20

Detail 2
1 : 20

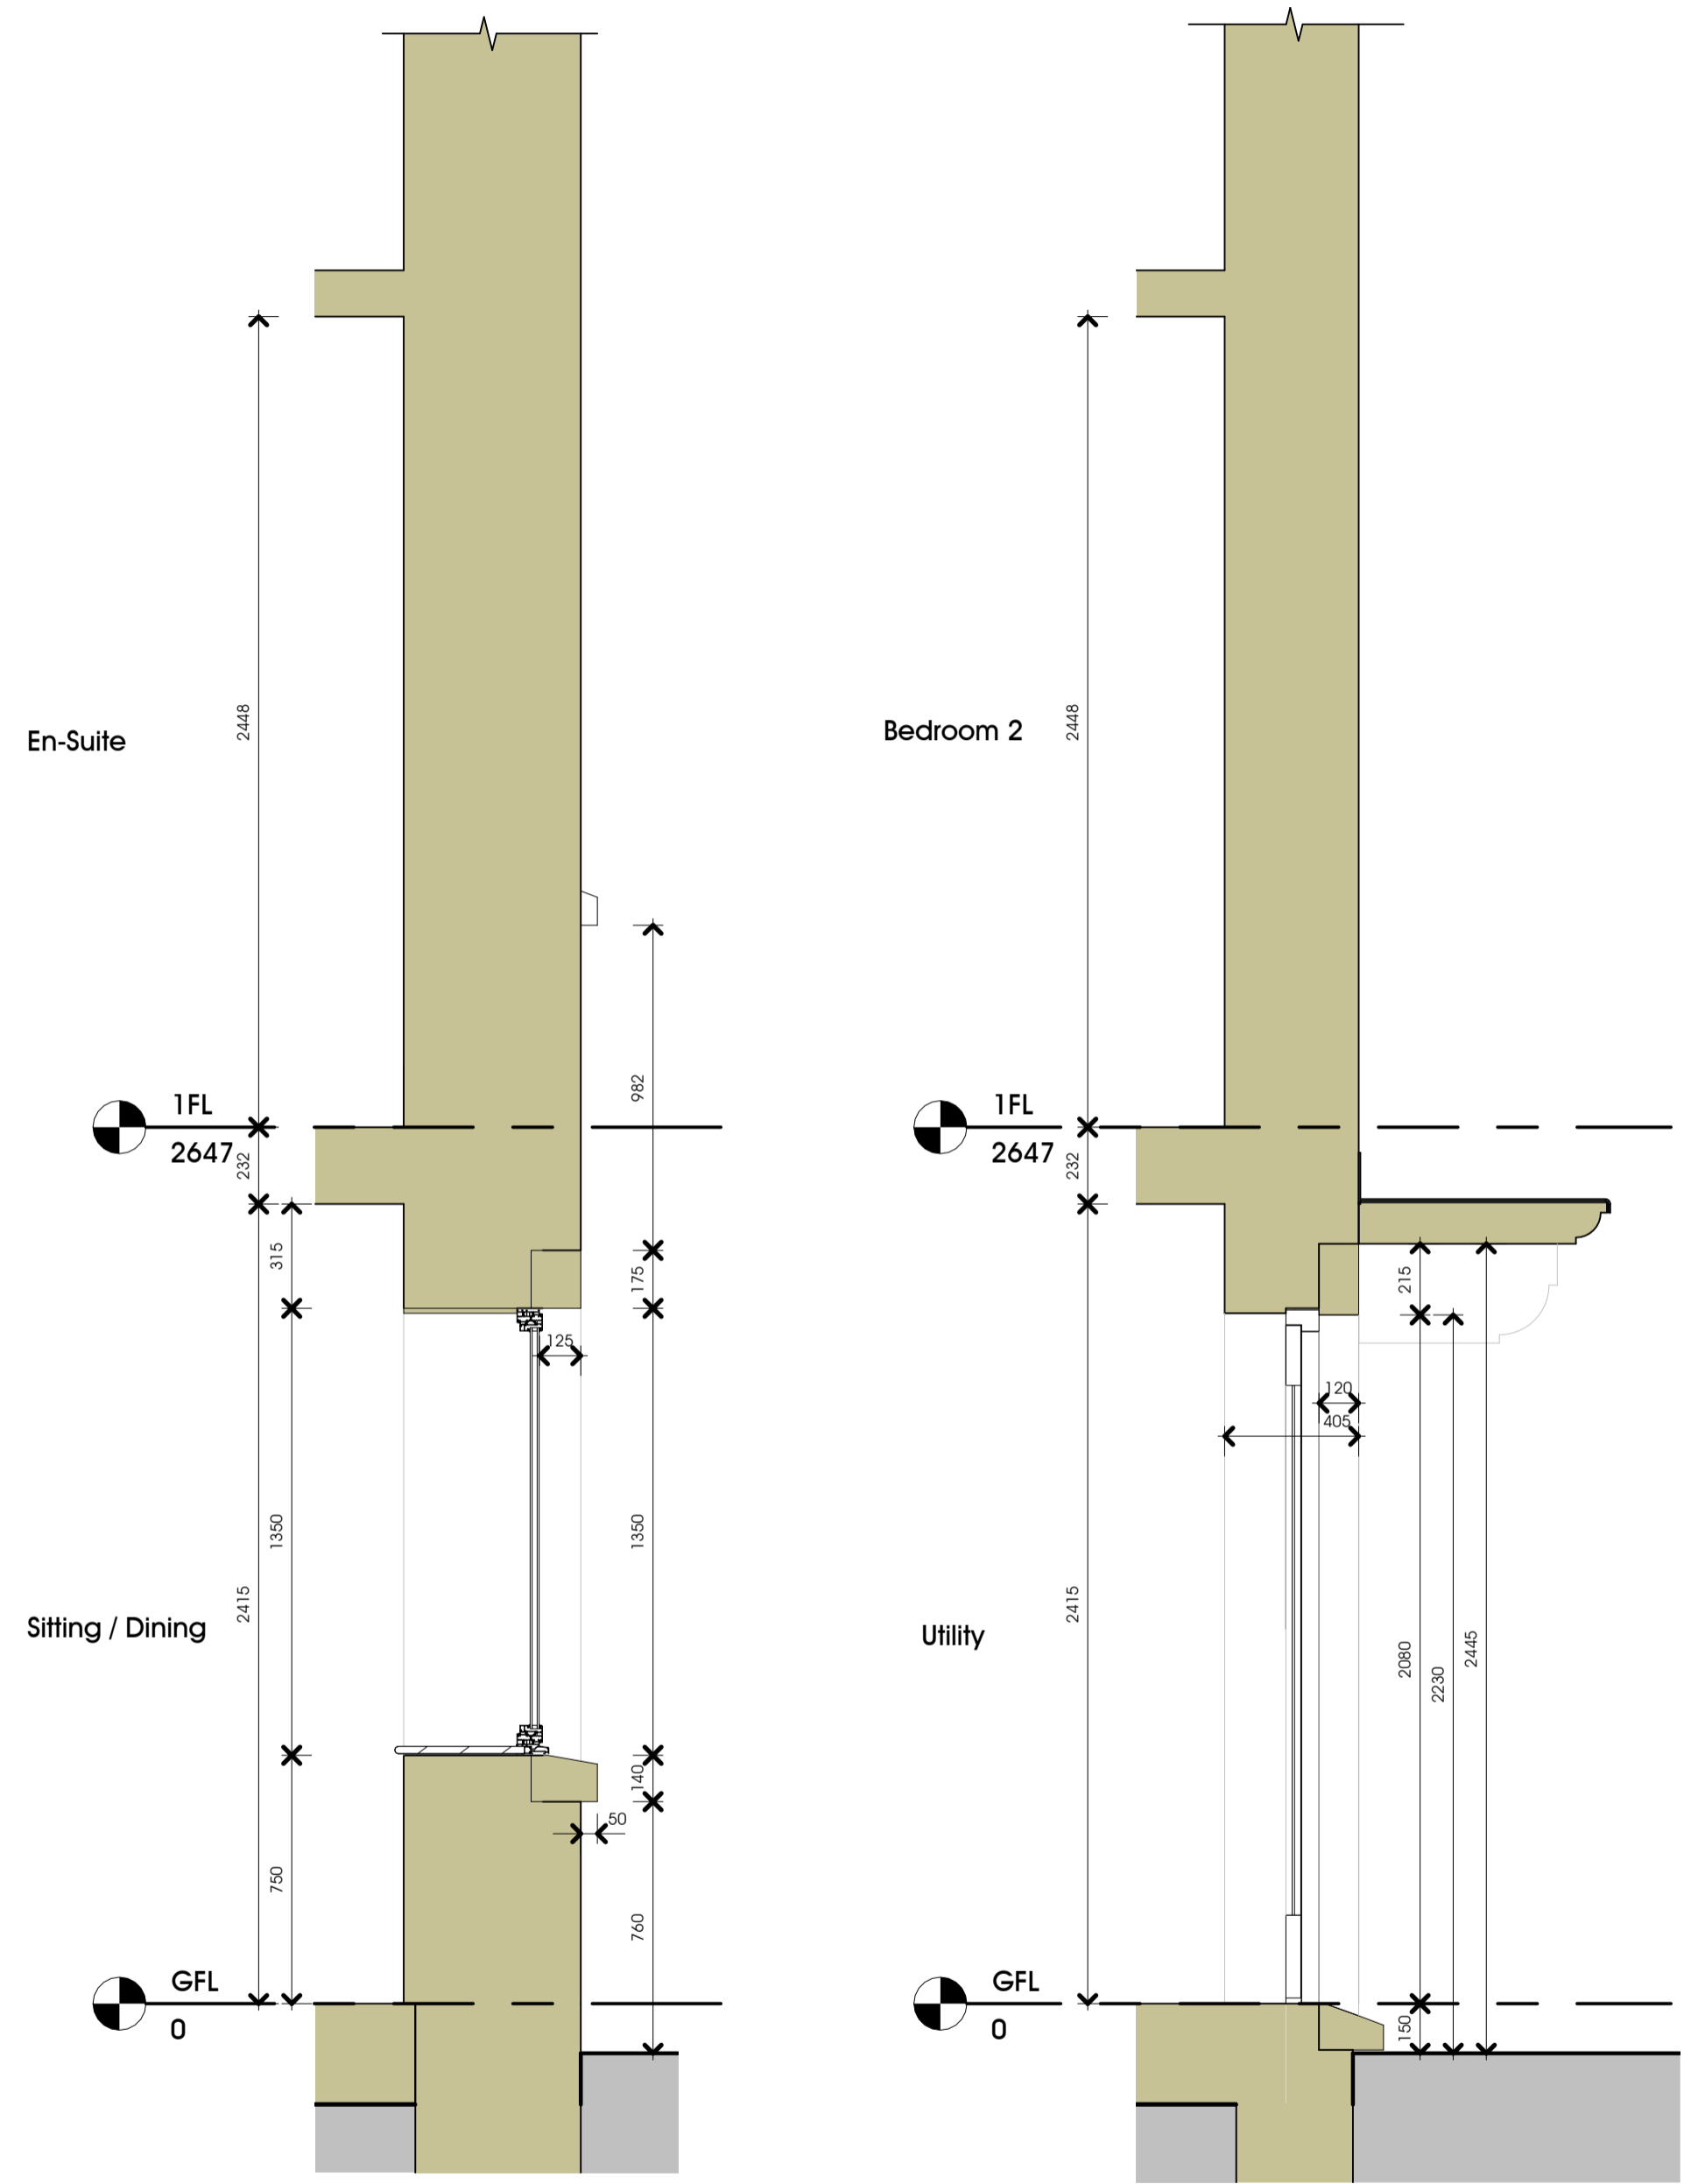

Detail 3
1 : 20

Detail 4
1 : 20