



NOTES:

1: The Contractor, Sub Contractor or specialist supplier are responsible for confirming site dimensions prior to fabrication 2: Any dimensional discrepancies are to be reported to the Architect immediately

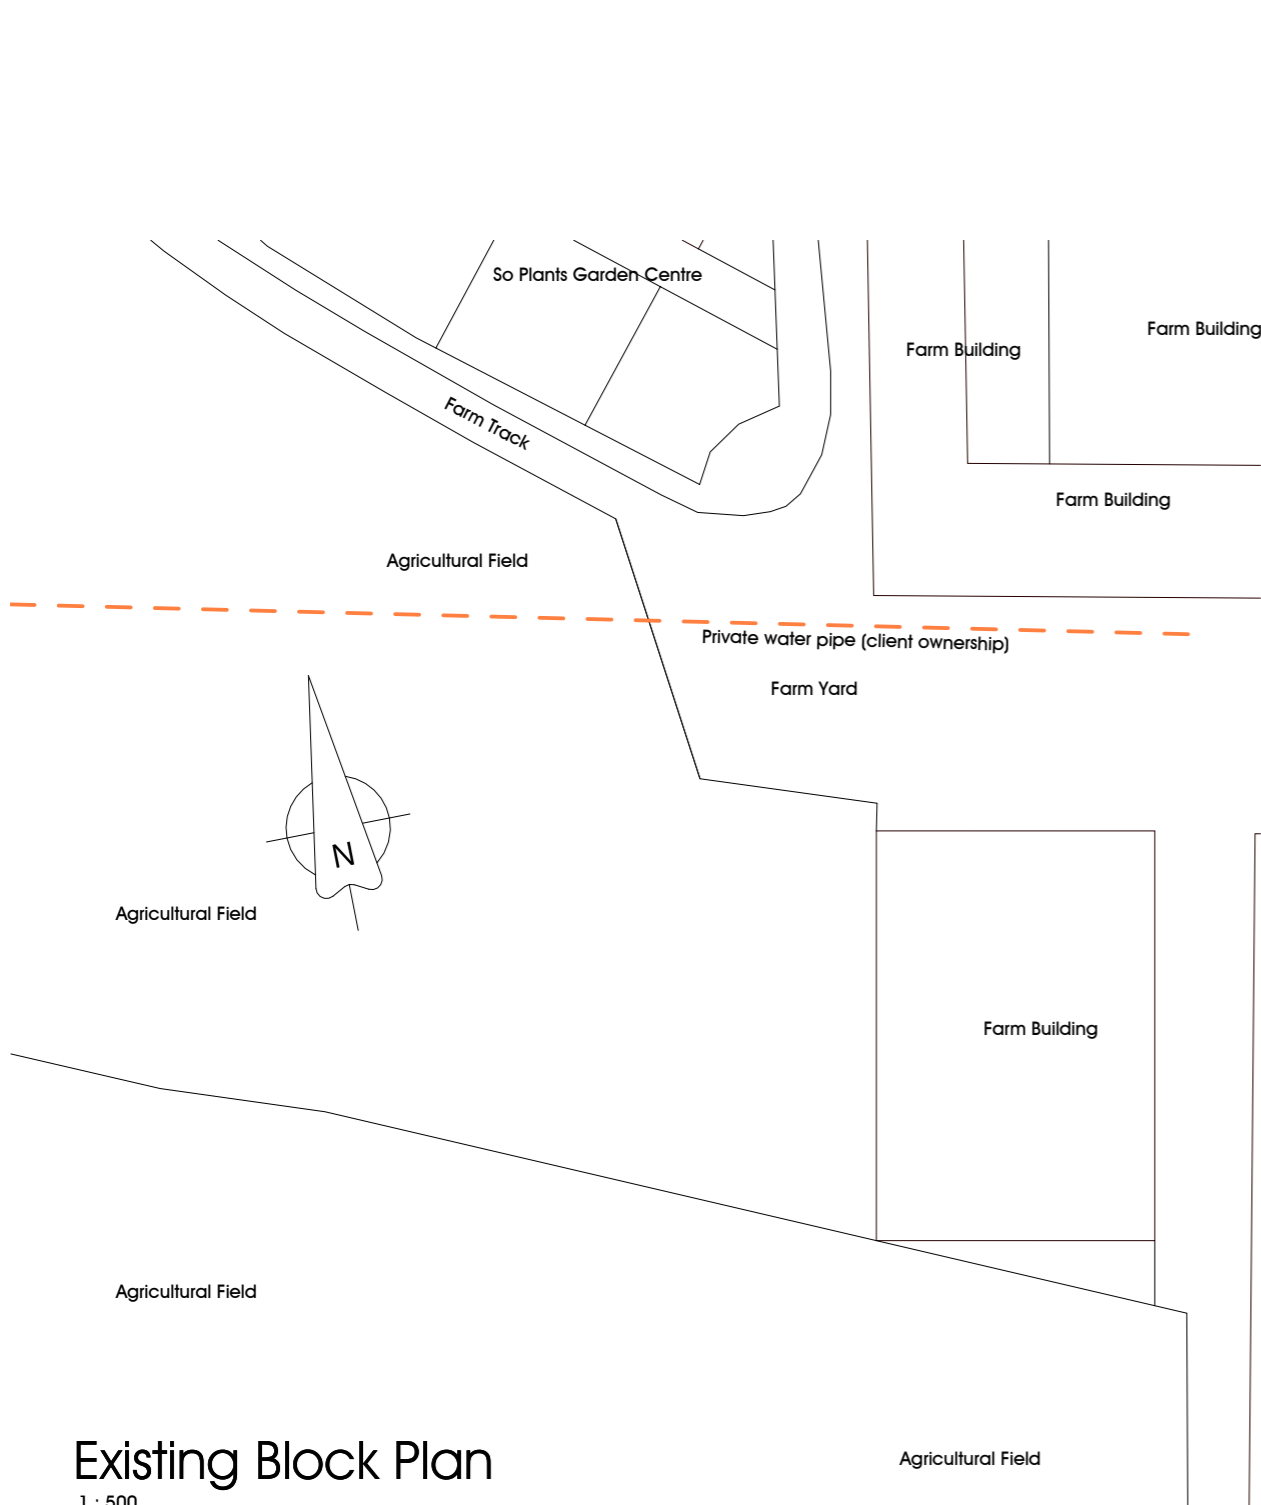


Existing Block Plan

1 : 500

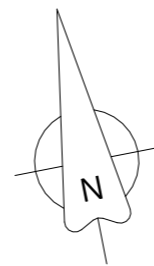

Existing Site Plan

1 : 200

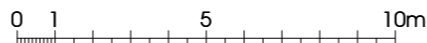

A 22-05-2023 Water main shown