


NOTES:

1: The Contractor, Sub Contractor or specialist supplier are responsible for confirming site dimensions prior to fabrication 2: Any dimensional discrepancies are to be reported to the Architect immediately

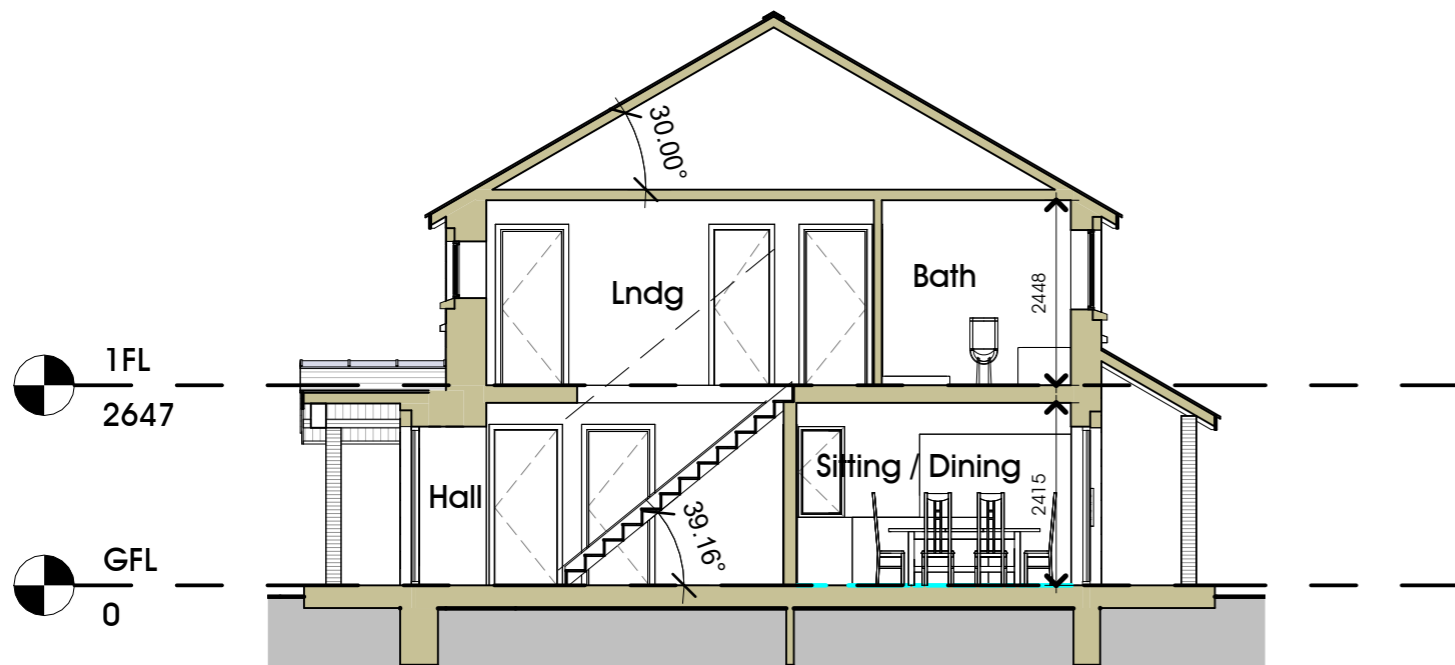

Section A - A
1 : 100



A 22-05-2023 Revised images

New Farmworkers Dwelling
Little Town Dairy,
Longridge, Preston PR3 2TB
Mr & Mrs Forshaw

Planning
Section & Images

DATE Oct 2022

JOB NO 3341
DRAWING NO 006
REVISION A
SCALE 1 : 100 @ A3

