



Youngstock

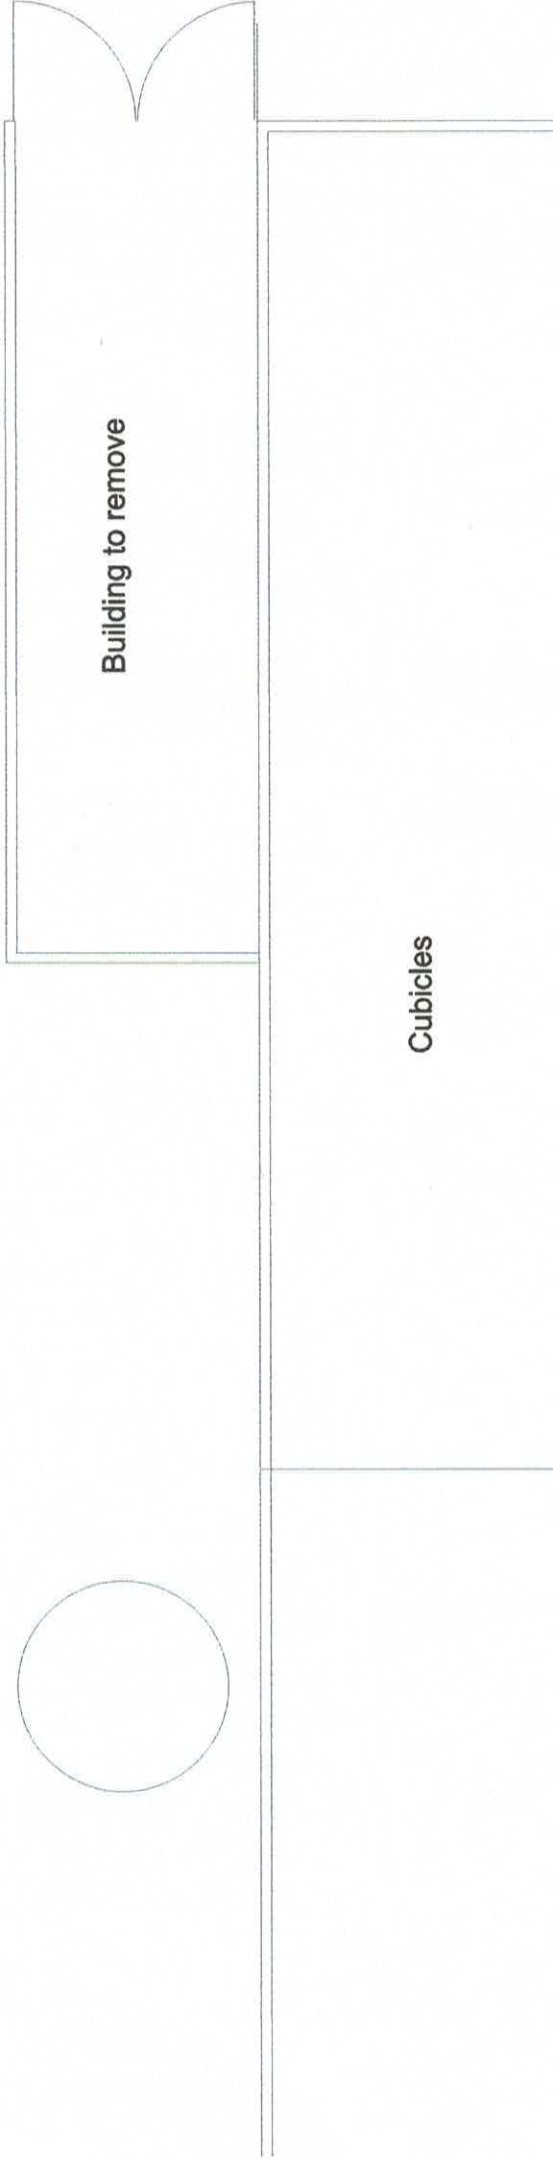

Building to remove

Cubicles

Existing Plan  
Scale 1:200 @ A3

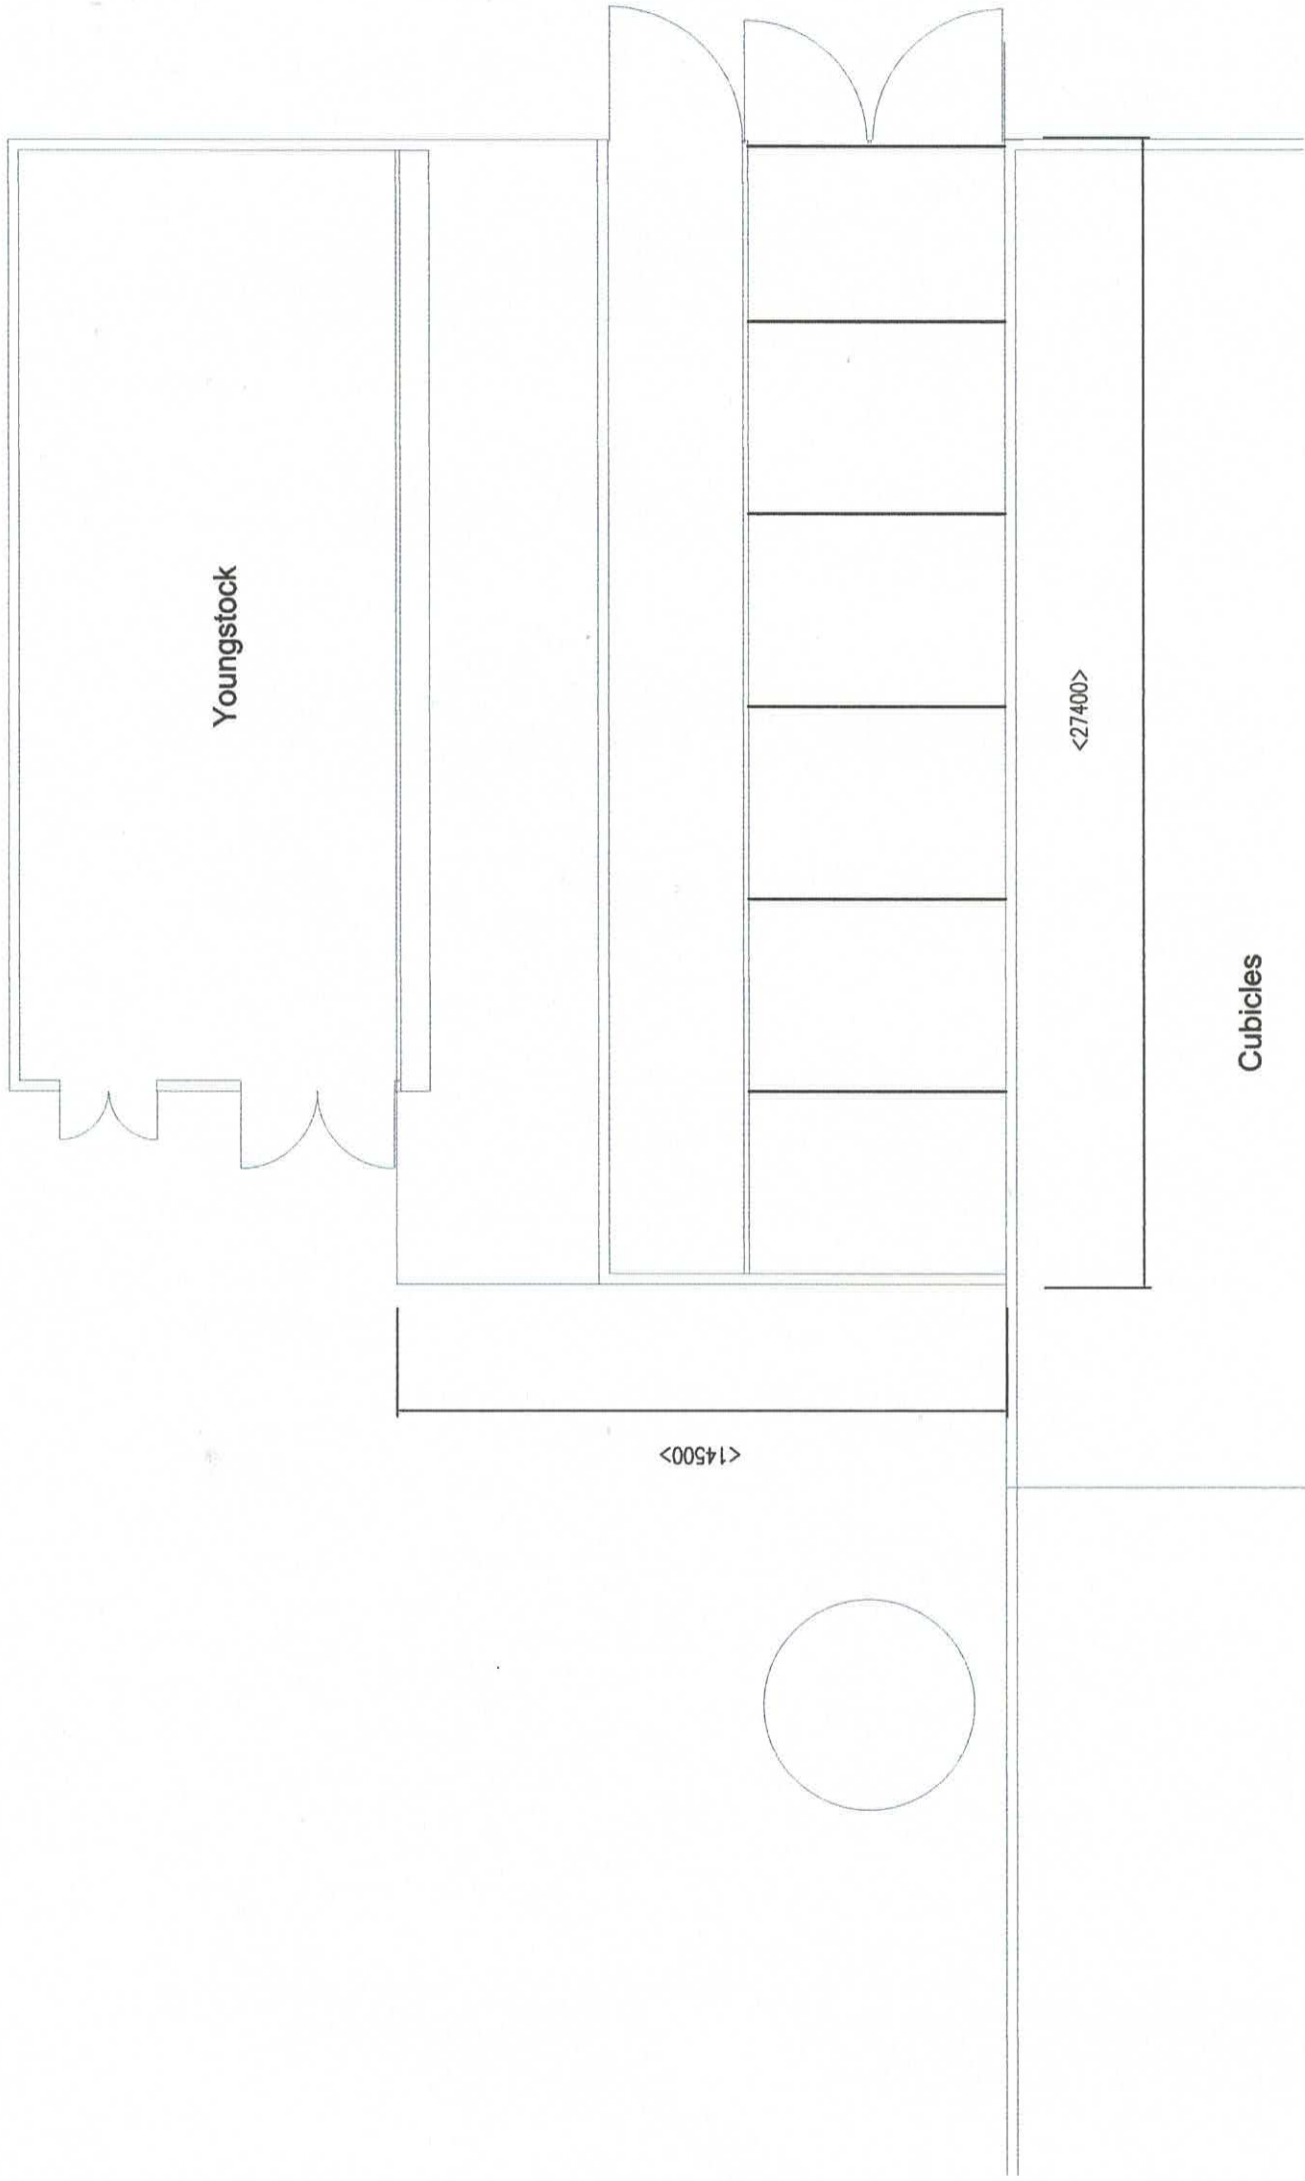

Proposed Plan  
Scale 1:200 @ A3