


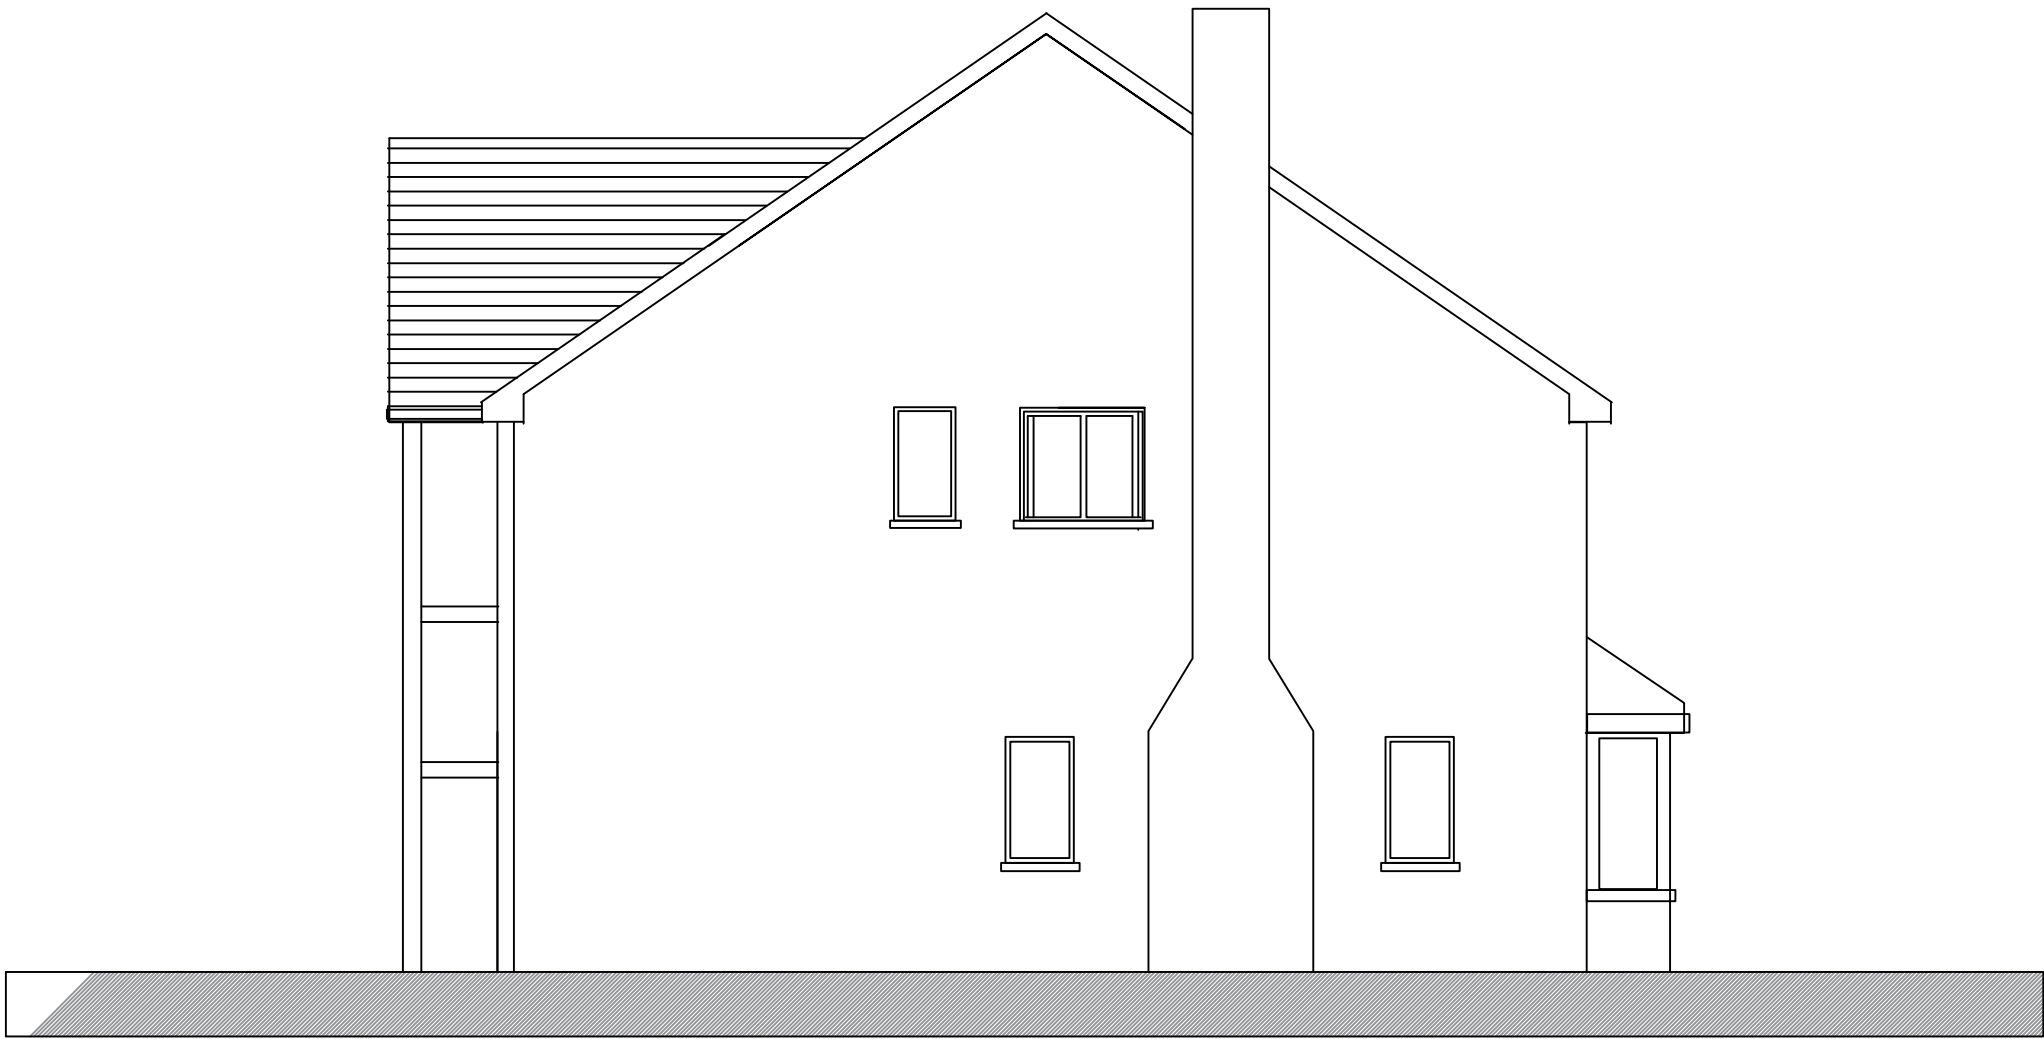

EXISTING SOUTH WEST ELEVATION



EXISTING NORTH EAST ELEVATION