

All dimensions are to be checked on site, any discrepancies are to be reported to the Architect before work commences. Do not scale from this drawing.

This drawing is to be read in conjunction with all relevant consultants and specialists drawings / documents, any discrepancies are to be reported to the Architect before the affected work commences.

All structural components shown are indicative only. Details / calculations of structural members are to be provided by the Structural Engineer.

This drawing is copyright.

This drawing and the copyright, design rights and all other intellectual property. No licence or assignment of any such rights is granted hereunder. This drawing is not to be copied or divulged to a third party without written permission.

REVISION	DATE	COMMENT

SD6332

432711

363022

363100

MapServe

363200

363300

363400

363500

363600

363700

SD6332

363727

432711

432700

432600

432500

432400

432399


363727

SD6332

432399

SD6332

363022

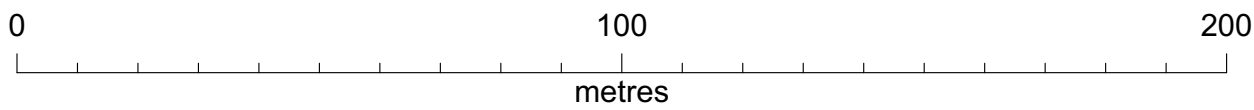

© Crown copyright 2022 Ordnance Survey 100053143



CLIENT DETAILS MAIN STREET BINGLEY BRADFORD	DRAWING No RBV-LP-01		REVISION
	DRAWING INFO Location Plan	SCALE 1:1250	DATE 05/09/22
			DRAWN BY JH