
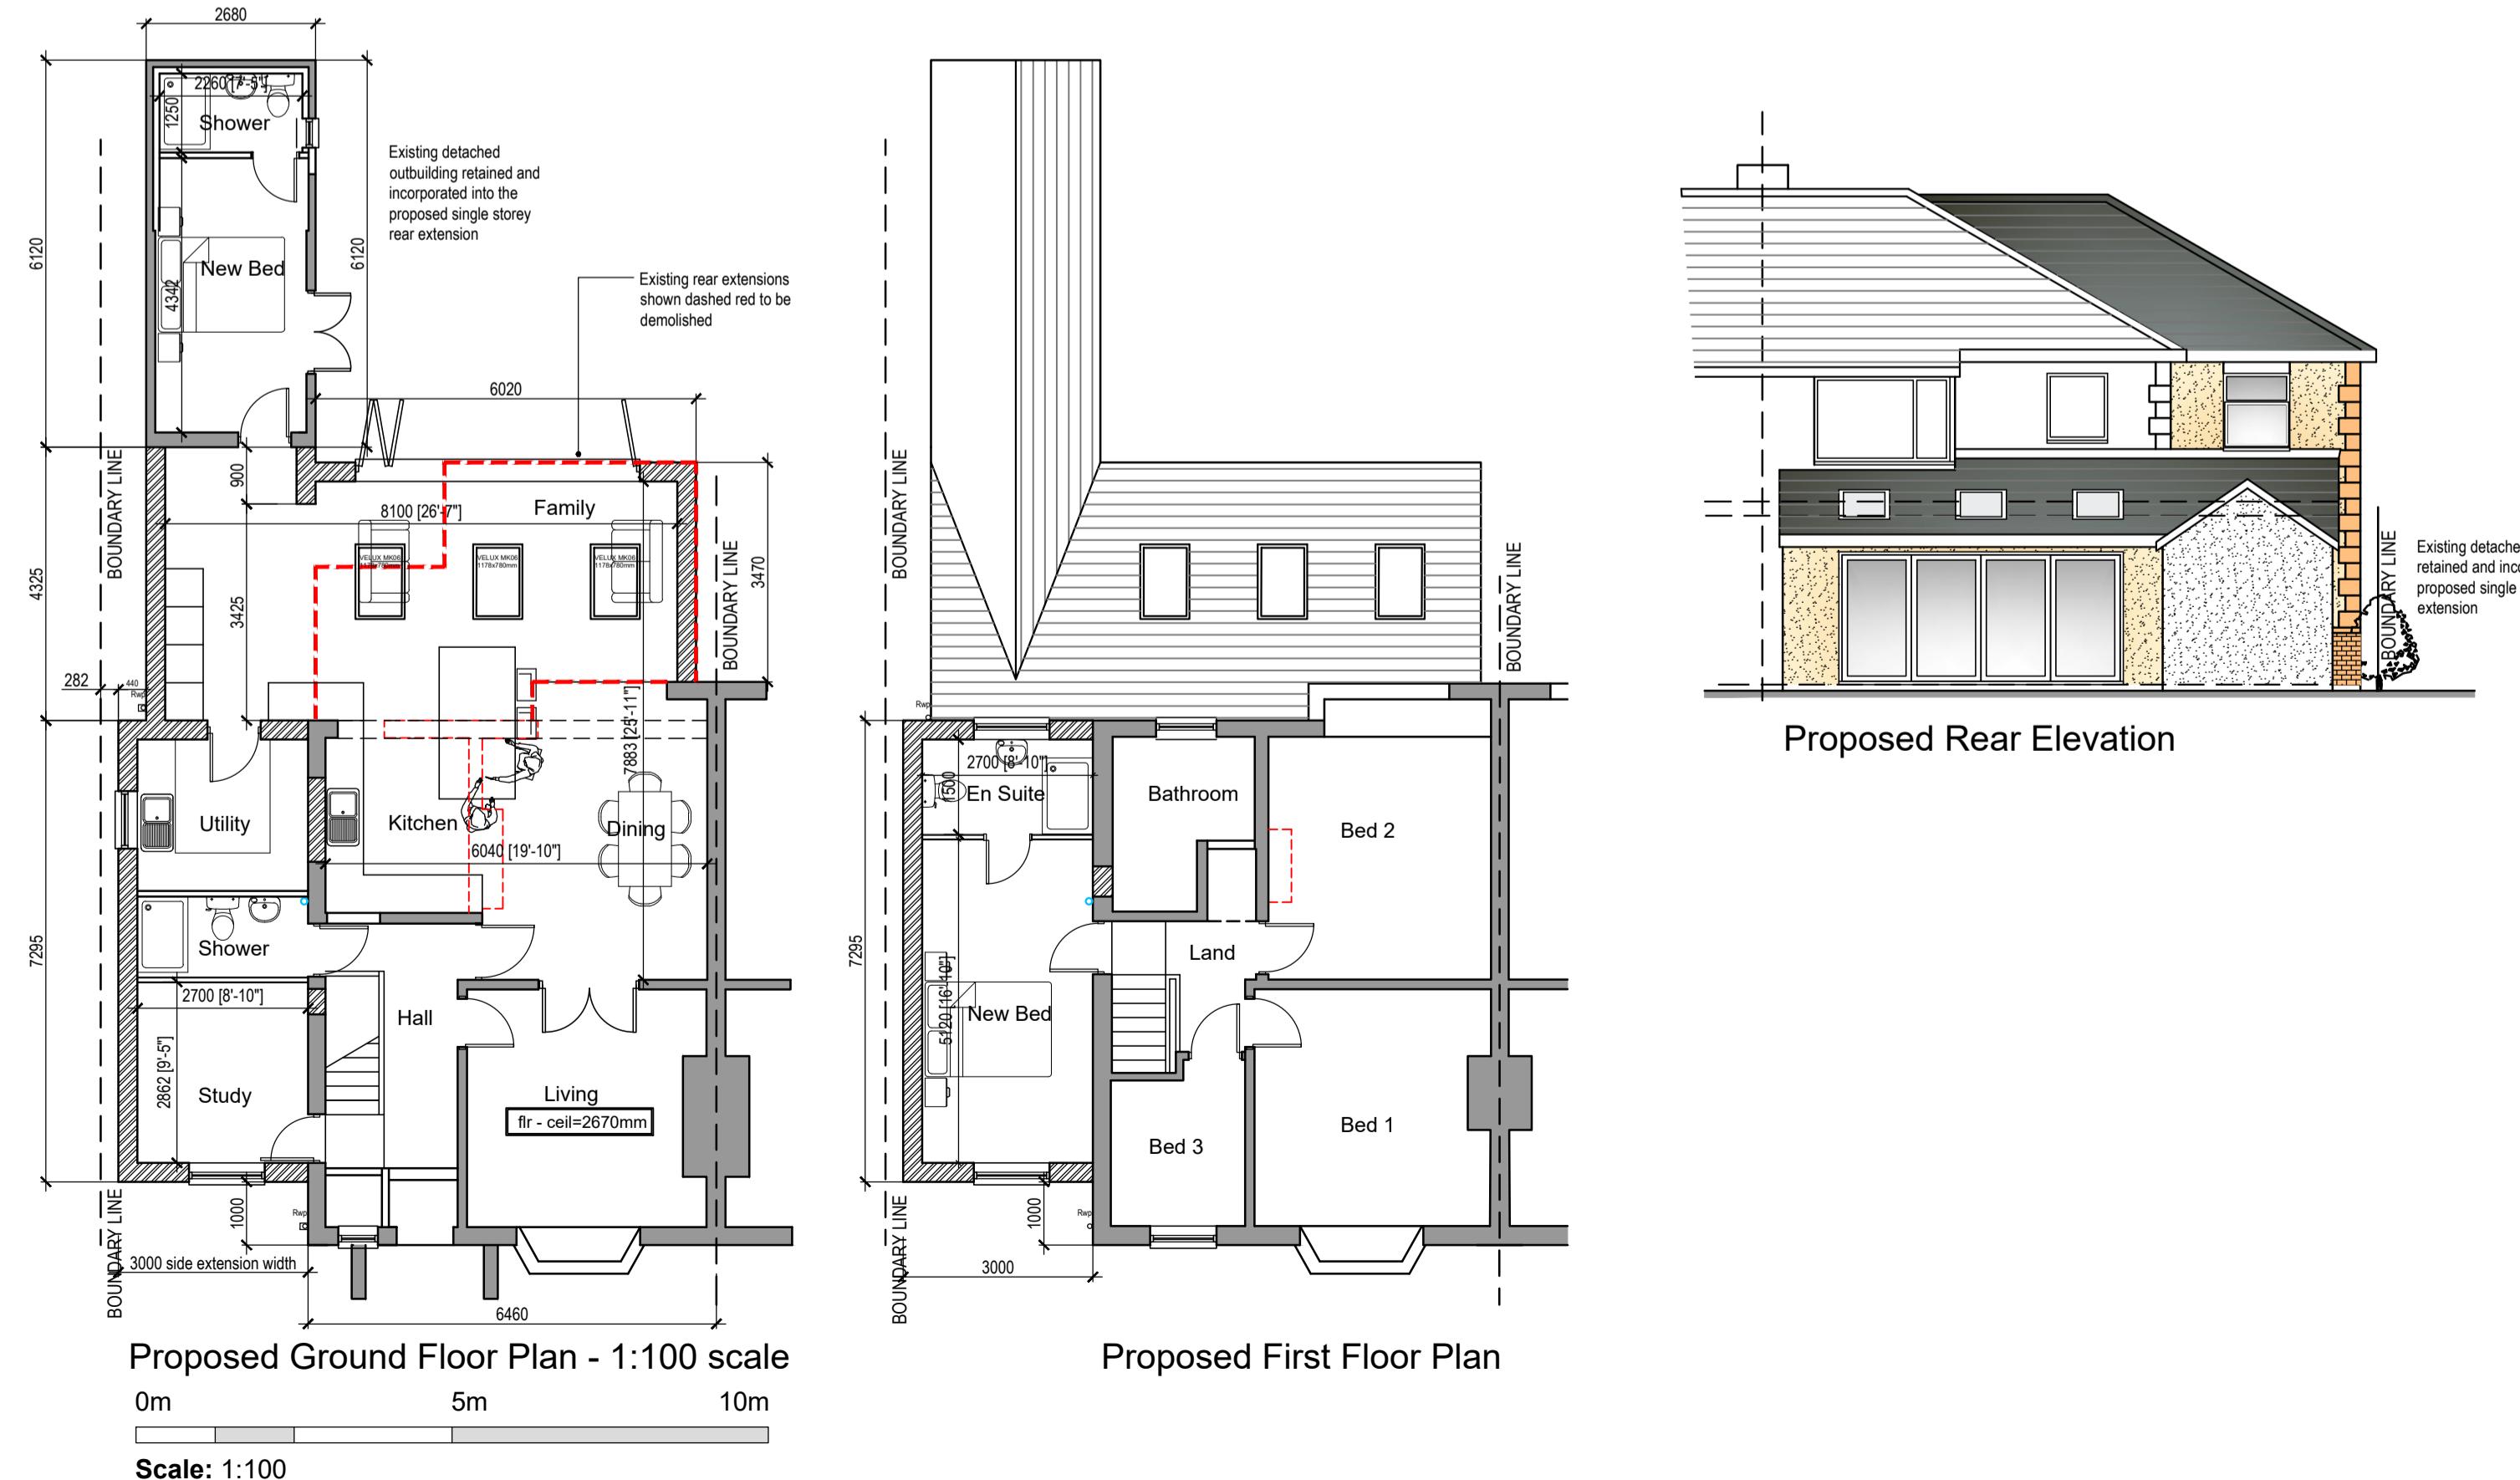


77 Ribchester Road, Clayton le Dale

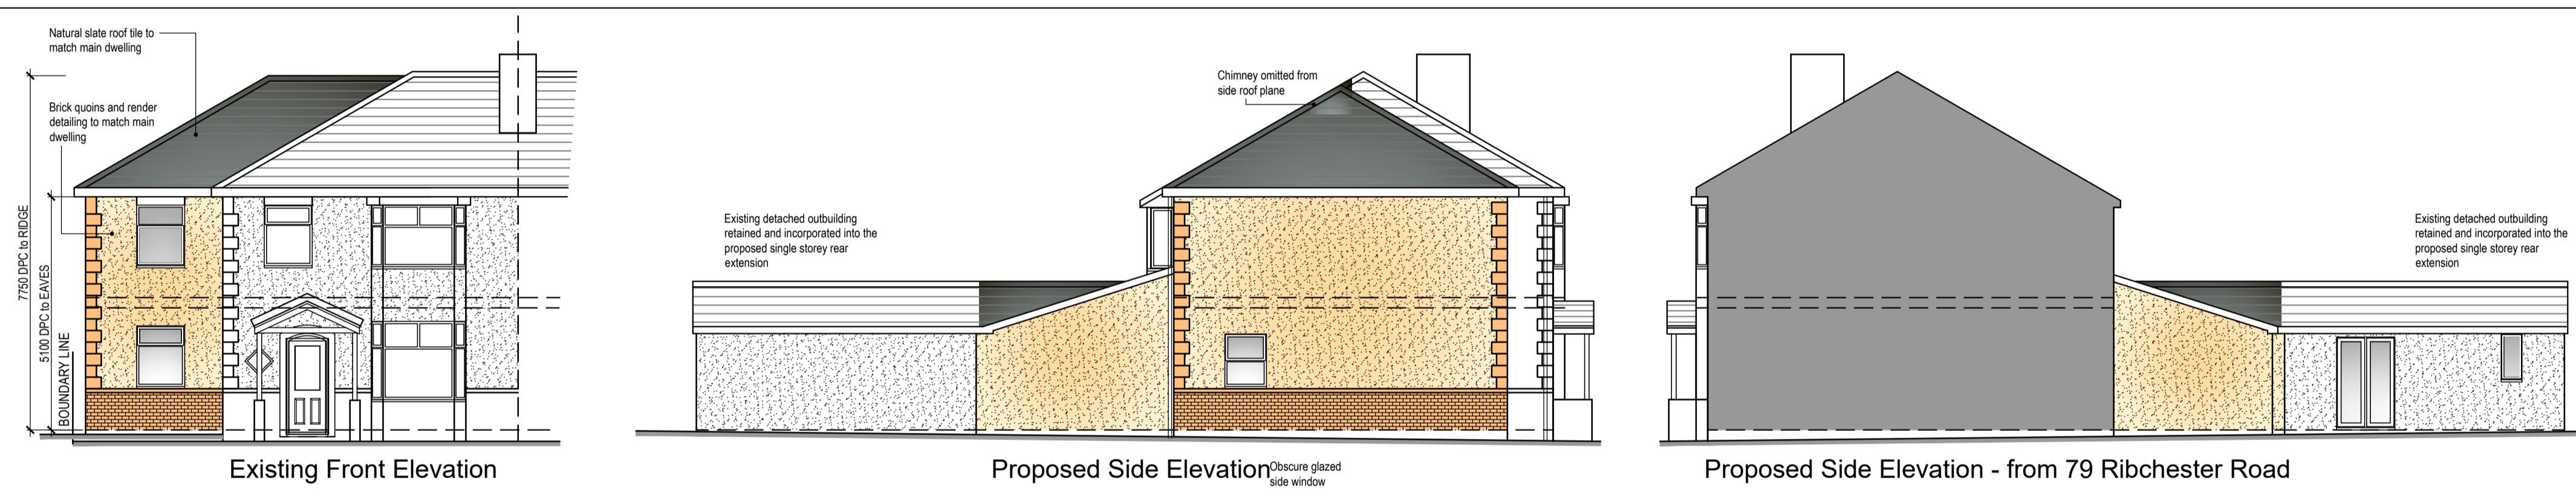

CDM HIGH RISK ASSESSMENT

ITEM	RECOMMENDATION
Roof Timbers and Scaffolding/Boarding of proposed rear extension.	To prevent falls scaffolding & boarding of proposed rear extension required.
Roof, Facade A	To prevent falls scaffolding required.
Roof, Facade B	To prevent falls scaffolding required.
Windows (Upper Floor)	To prevent falls scaffolding required.
Windows (Lower Floor)	To prevent falls scaffolding required.
Plumbing in Loft	To prevent falls scaffolding required.
Protrusions in areas of proposed rear extension.	Scaffolding/Boarding required.
Roofing/Underlay	Mechanical measures as appropriate.
Raw Handling	Use Mechanical Equipment. See schedule for weight.
Crates	Temporary Propping required.
Health	Provide COSHH Assessment.

FOR ALL OTHER RISKS, REFER TO DRAFT DESIGN RISK ASSESSMENT PAPER

This drawing is the property of BETTERPLAN DESIGN LTD and is in part the property of the client. It is the copyright of BETTERPLAN DESIGN LTD or bpd LTD. It is written copyright © BETTERPLAN DESIGN LTD or bpd LTD.

Project 77 Ribchester Road, Clayton le Dale, BLACKBURN BB1 9HT

Title Proposed two storey side and rear extension to a semi det house

Scale @ A1 1:100 Date October 2022 Ref Job 1094 Drawn MDB

Drg No 1094/RRC/PL1 Rev A

