
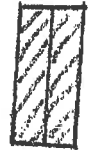


3 | 2022/1080 25/11/2022 rev.

Insulated steel walling

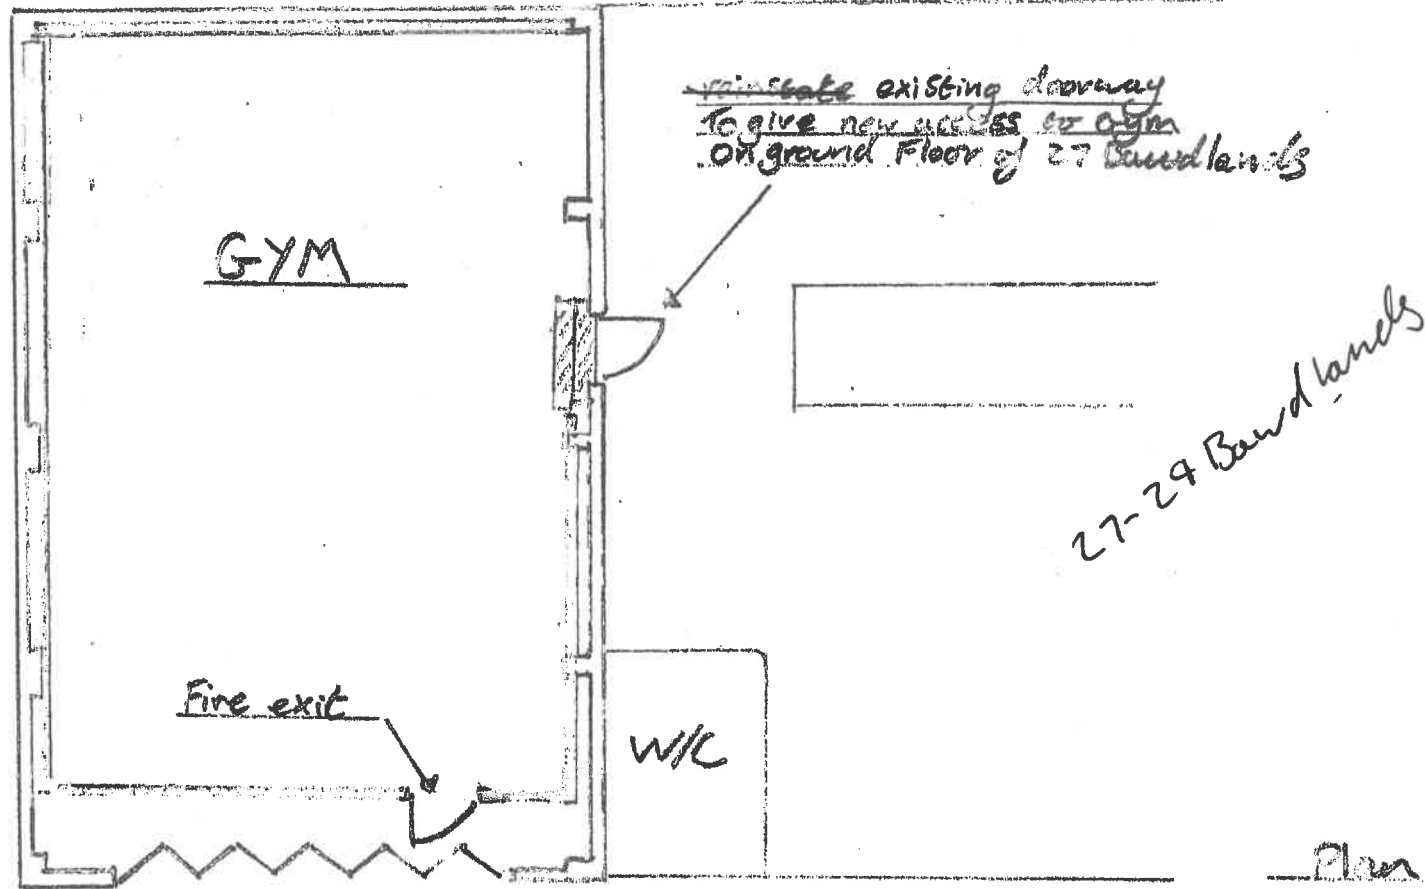

Steps

27-29 Bawdlands

Existing
Plan of ~~Proposed~~ GYM 1:100

Existing
~~Proposed~~ of use of the
Workshop, 27 Bawdlands,
Chichester, BB7 2LA