


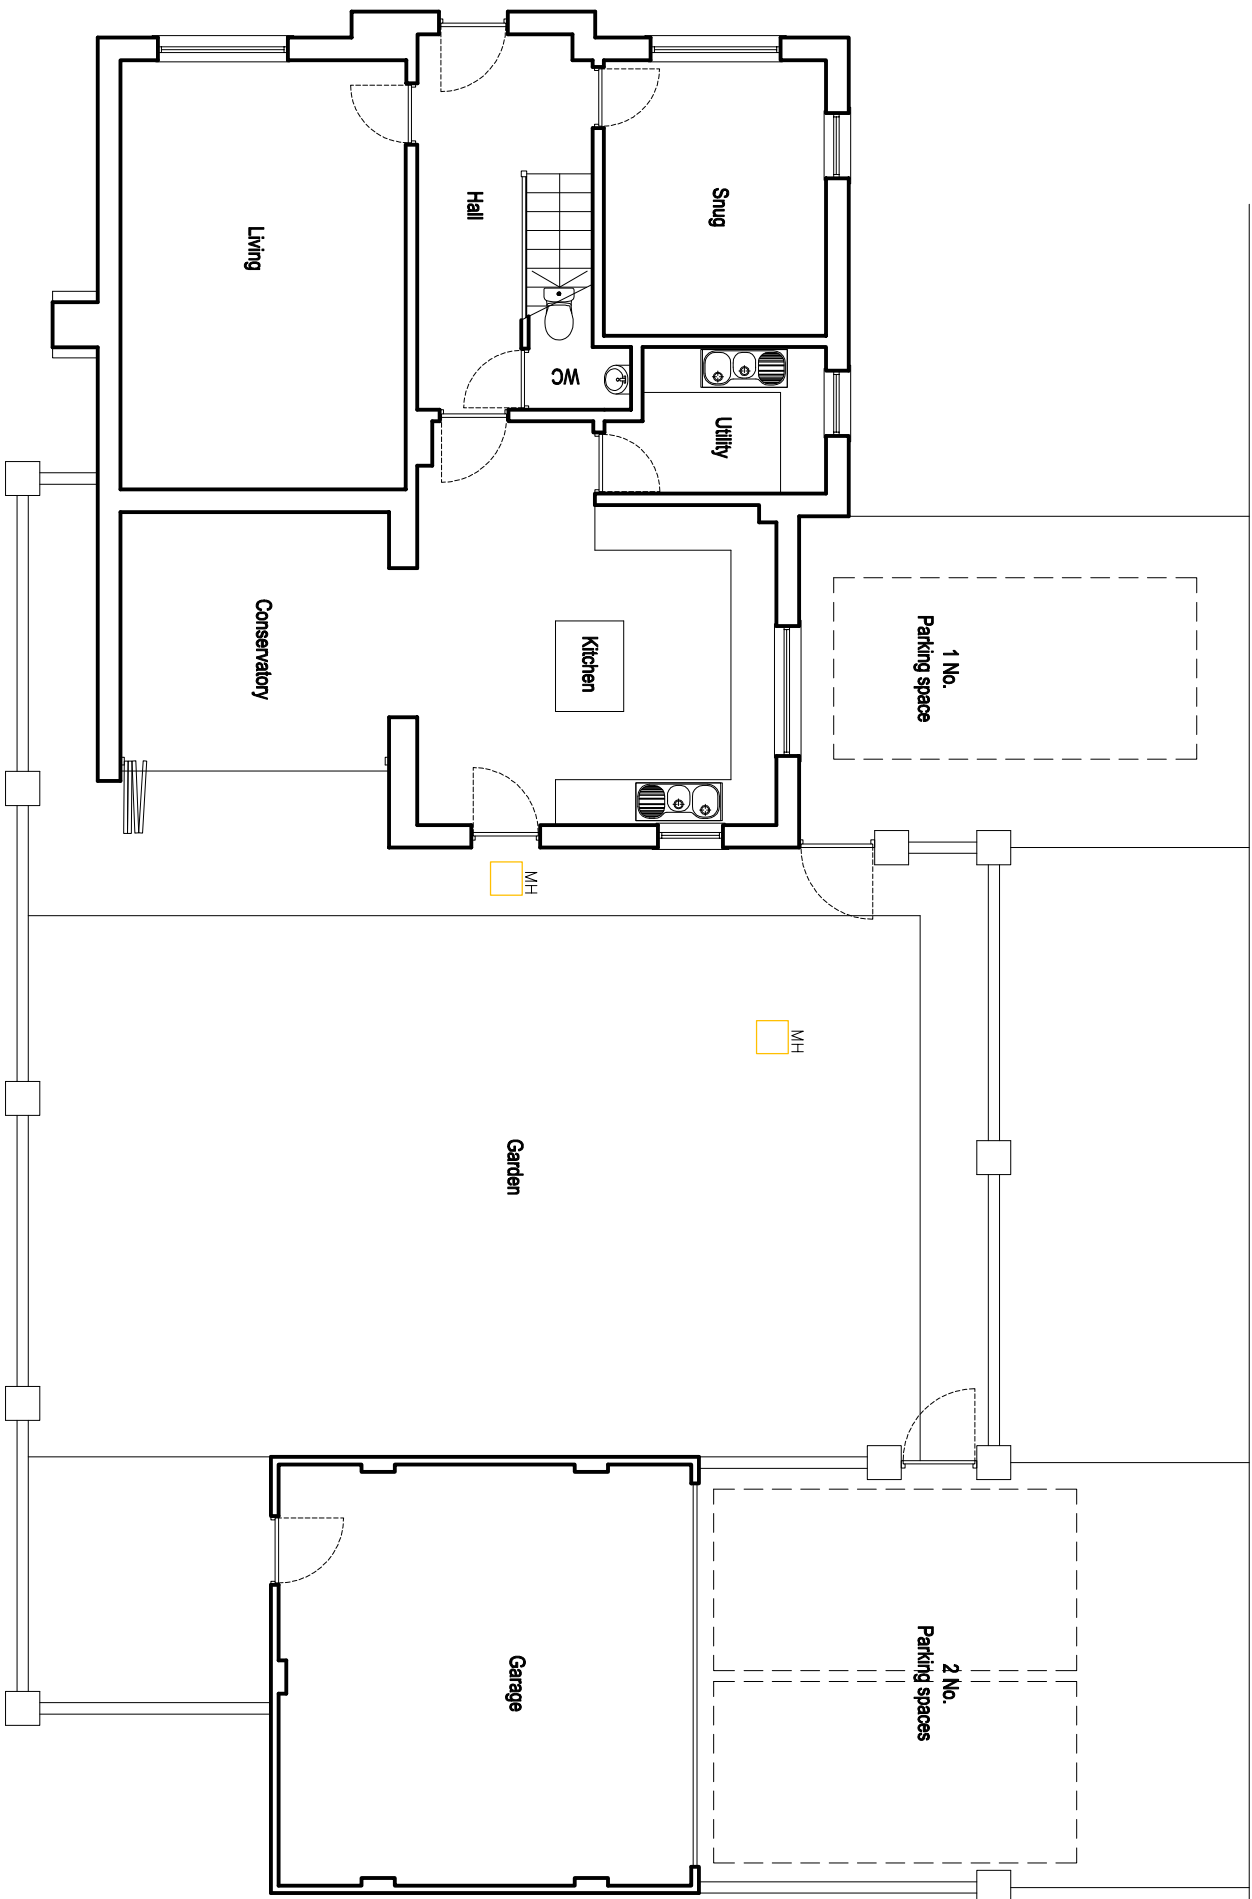

qmw+q architects Private Residential Housing Commercial Conservation Domestic Tel: 01254 485848 Email: info@qmw-architects.com Web: www.qmw-architects.com The Annex Lowerfold Farm Lowerfold B854QA  Architects Registration Board		Client	MR_&_MRS_LEAR		
Project	18_ELBOW_WOOD_DRIVE BARROW		Scale	1:100	
Drawing Title	EXISTING_GROUND FLOOR_PLAN		Sheet Size	A3	
Drawing Status	PLANNING		Job Number	22-064	
Drawing Number	PL/03		Drawn By	AW	
Revision	A		Checked	AW	
Print Date	NOV_2022				

architects

The Annexe
Lowerfold Farm
Oswaldtwistle
Lancs
BB54QA

A 5x5 grid of dots forming the number 5. The dots are arranged as follows: Row 1: (1,1), (1,2), (1,3), (1,4), (1,5); Row 2: (2,1), (2,2), (2,3), (2,4), (2,5); Row 3: (3,1), (3,2), (3,3), (3,4), (3,5); Row 4: (4,1), (4,2), (4,3), (4,4), (4,5); Row 5: (5,1), (5,2), (5,3), (5,4), (5,5).

Client
MR_&_MRS_LEAR

Project
18_ELLOW_WOOD_DRIVE
BARROW

Score
1:100

EXISTING_GROUND
FLOOR_PLAN

Sheet Size
A3

PLANNING

Job Number
22-064

PL/03

Drawn By
A W W

A

Checked
A W

NOV_2022