




ELBOW WOOD DRIVE

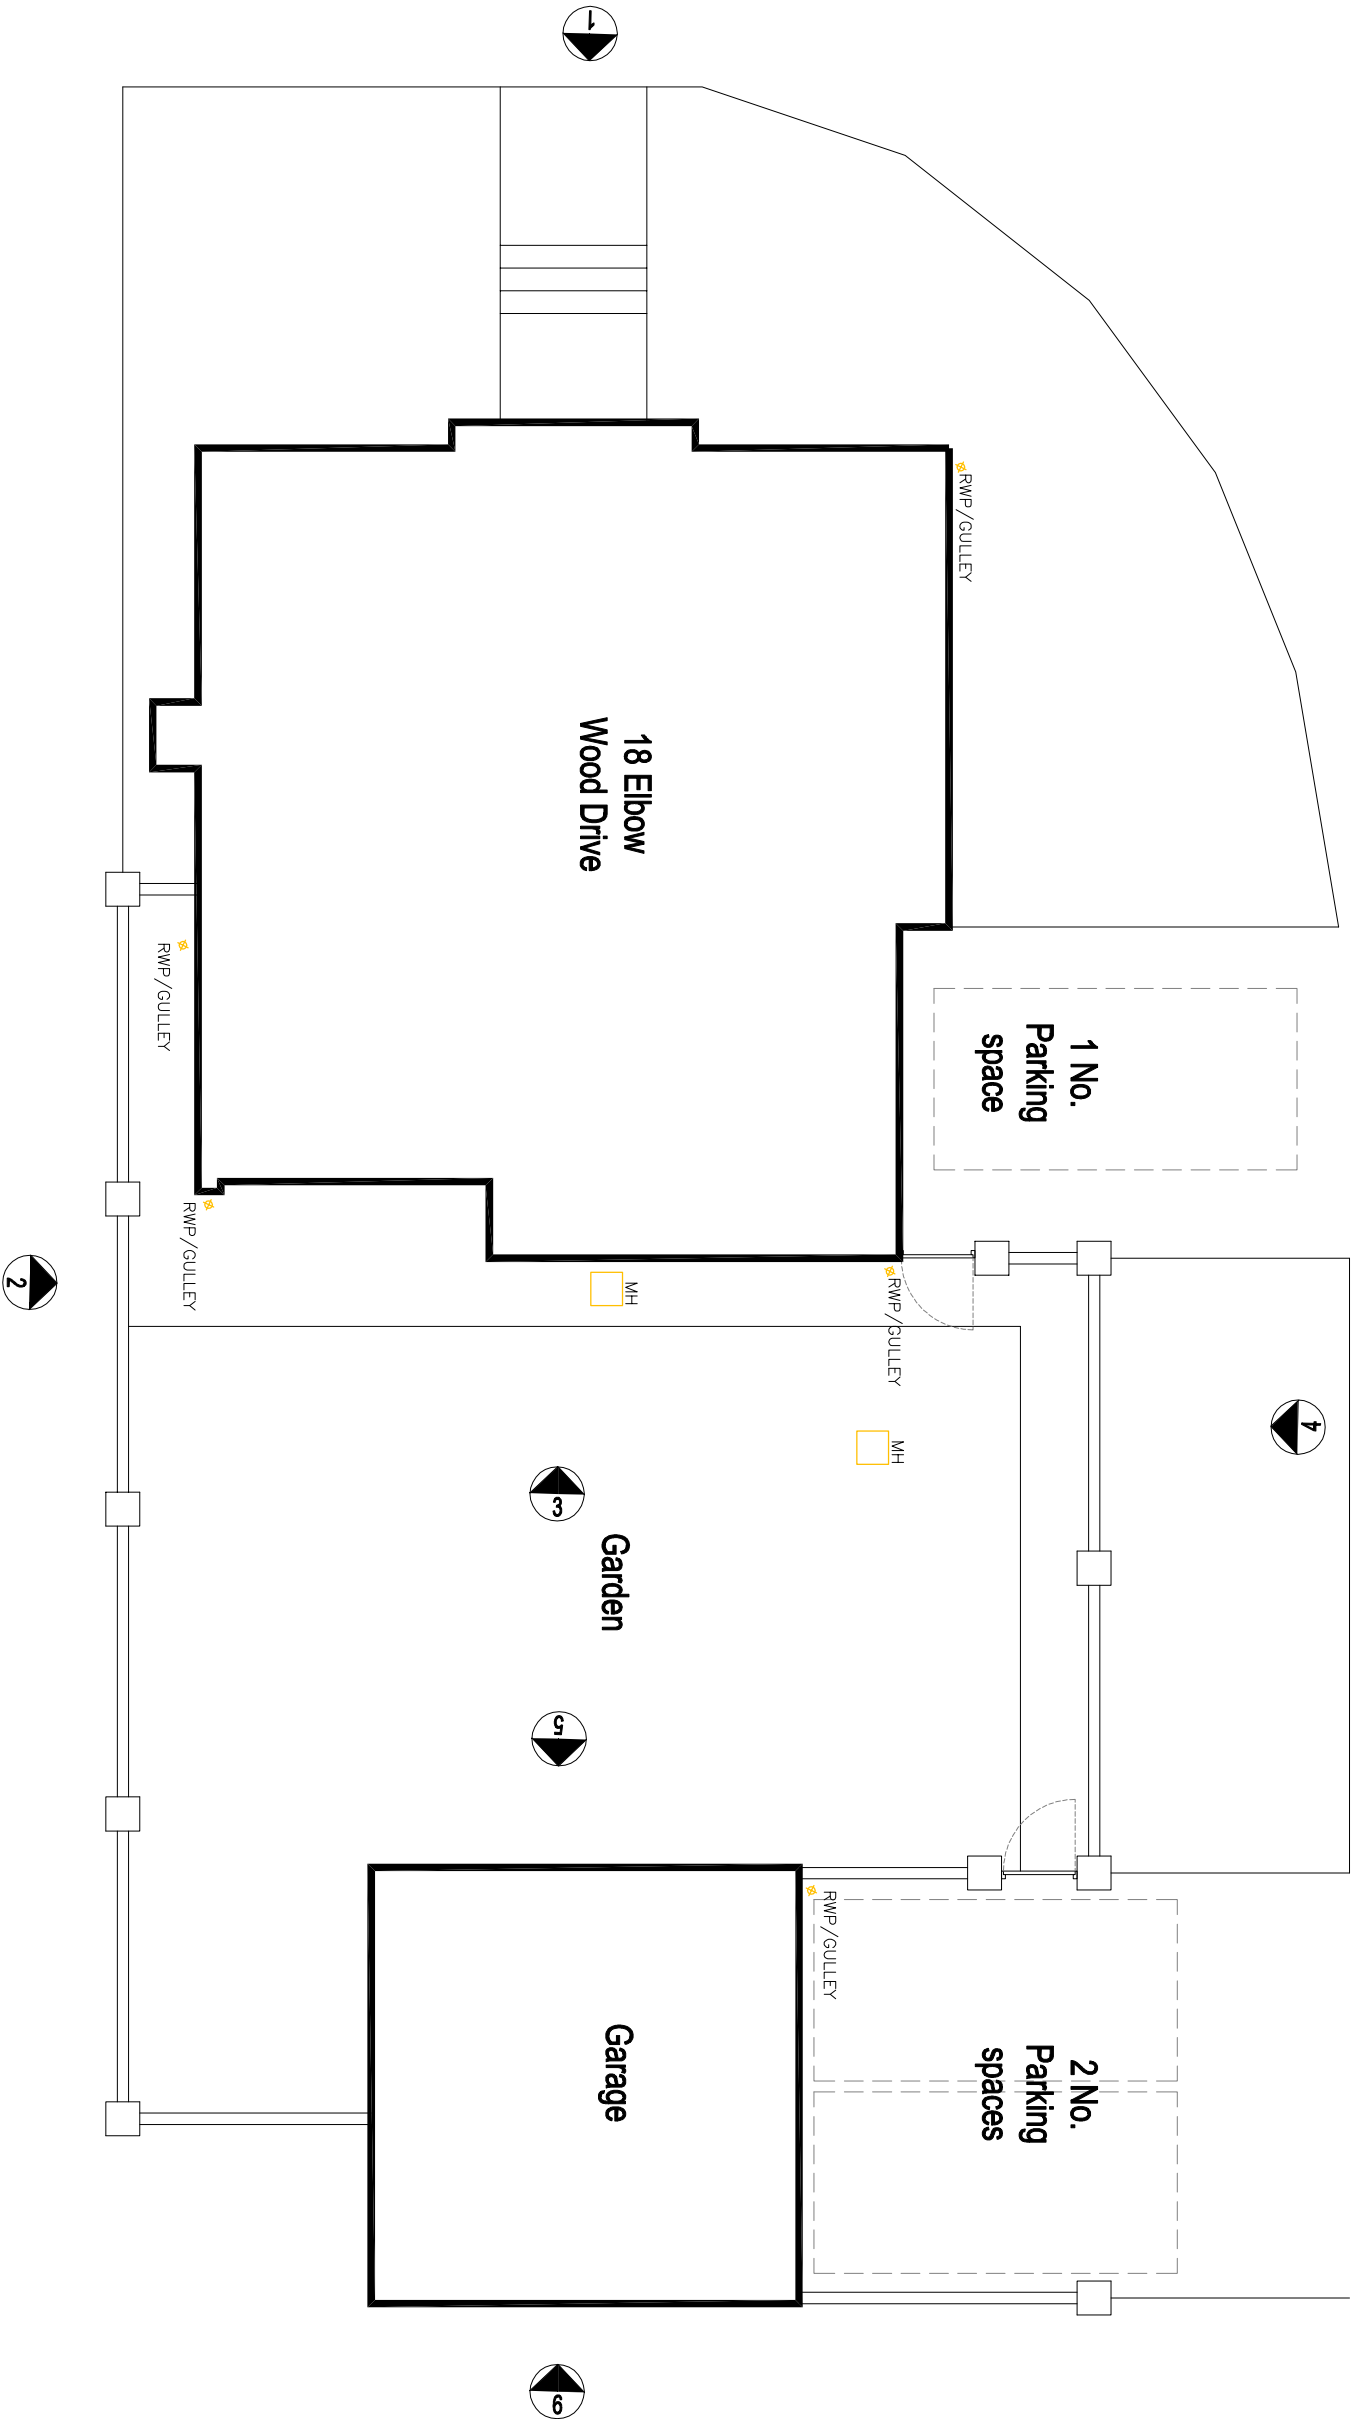

©www.qwarchitects Ltd 2020 | This Drawing is to be used in conjunction with all other project associated drawings and information. Do not scale from this drawing. All dimensions, levels, materials, and specifications are to be confirmed with the client prior to construction or finalisation. This drawing is copyright and the property of QW Architects Ltd.

qww+qarchitects The Annex Lowerfold Farm Oswaldtwistle B854GA Architects Registration Board Tel: 01254 483648 Private Residential Housing Commercial Conservation Domestic Email: info@qw-architects.com Web: www.qw-architects.com	Client	MR_ & MRS_ LEAR	Scale	1:100	Sheet Size	A3	Job Number	22-064	Drawn By	AW	Checked	AW
	Project	18_ELBOU_WOOD_DRIVE BARROW	Drawing Title	EXISTING_SITE_BLOCK PLAN	Drawing Scale	PLANNING	Drawing Number	PL/02	Revision	-	Final Issue	NOV_2022